


F.A.U. RTE.	SECTION	COUNTY	TOTAL SHEETS	SHEET NO.
5952	G-BR-1	GRUNDY	50	50
STA.		TO STA.		
FED. ROAD DIST. NO. 7		ILLINOIS FED. AID PROJECT		

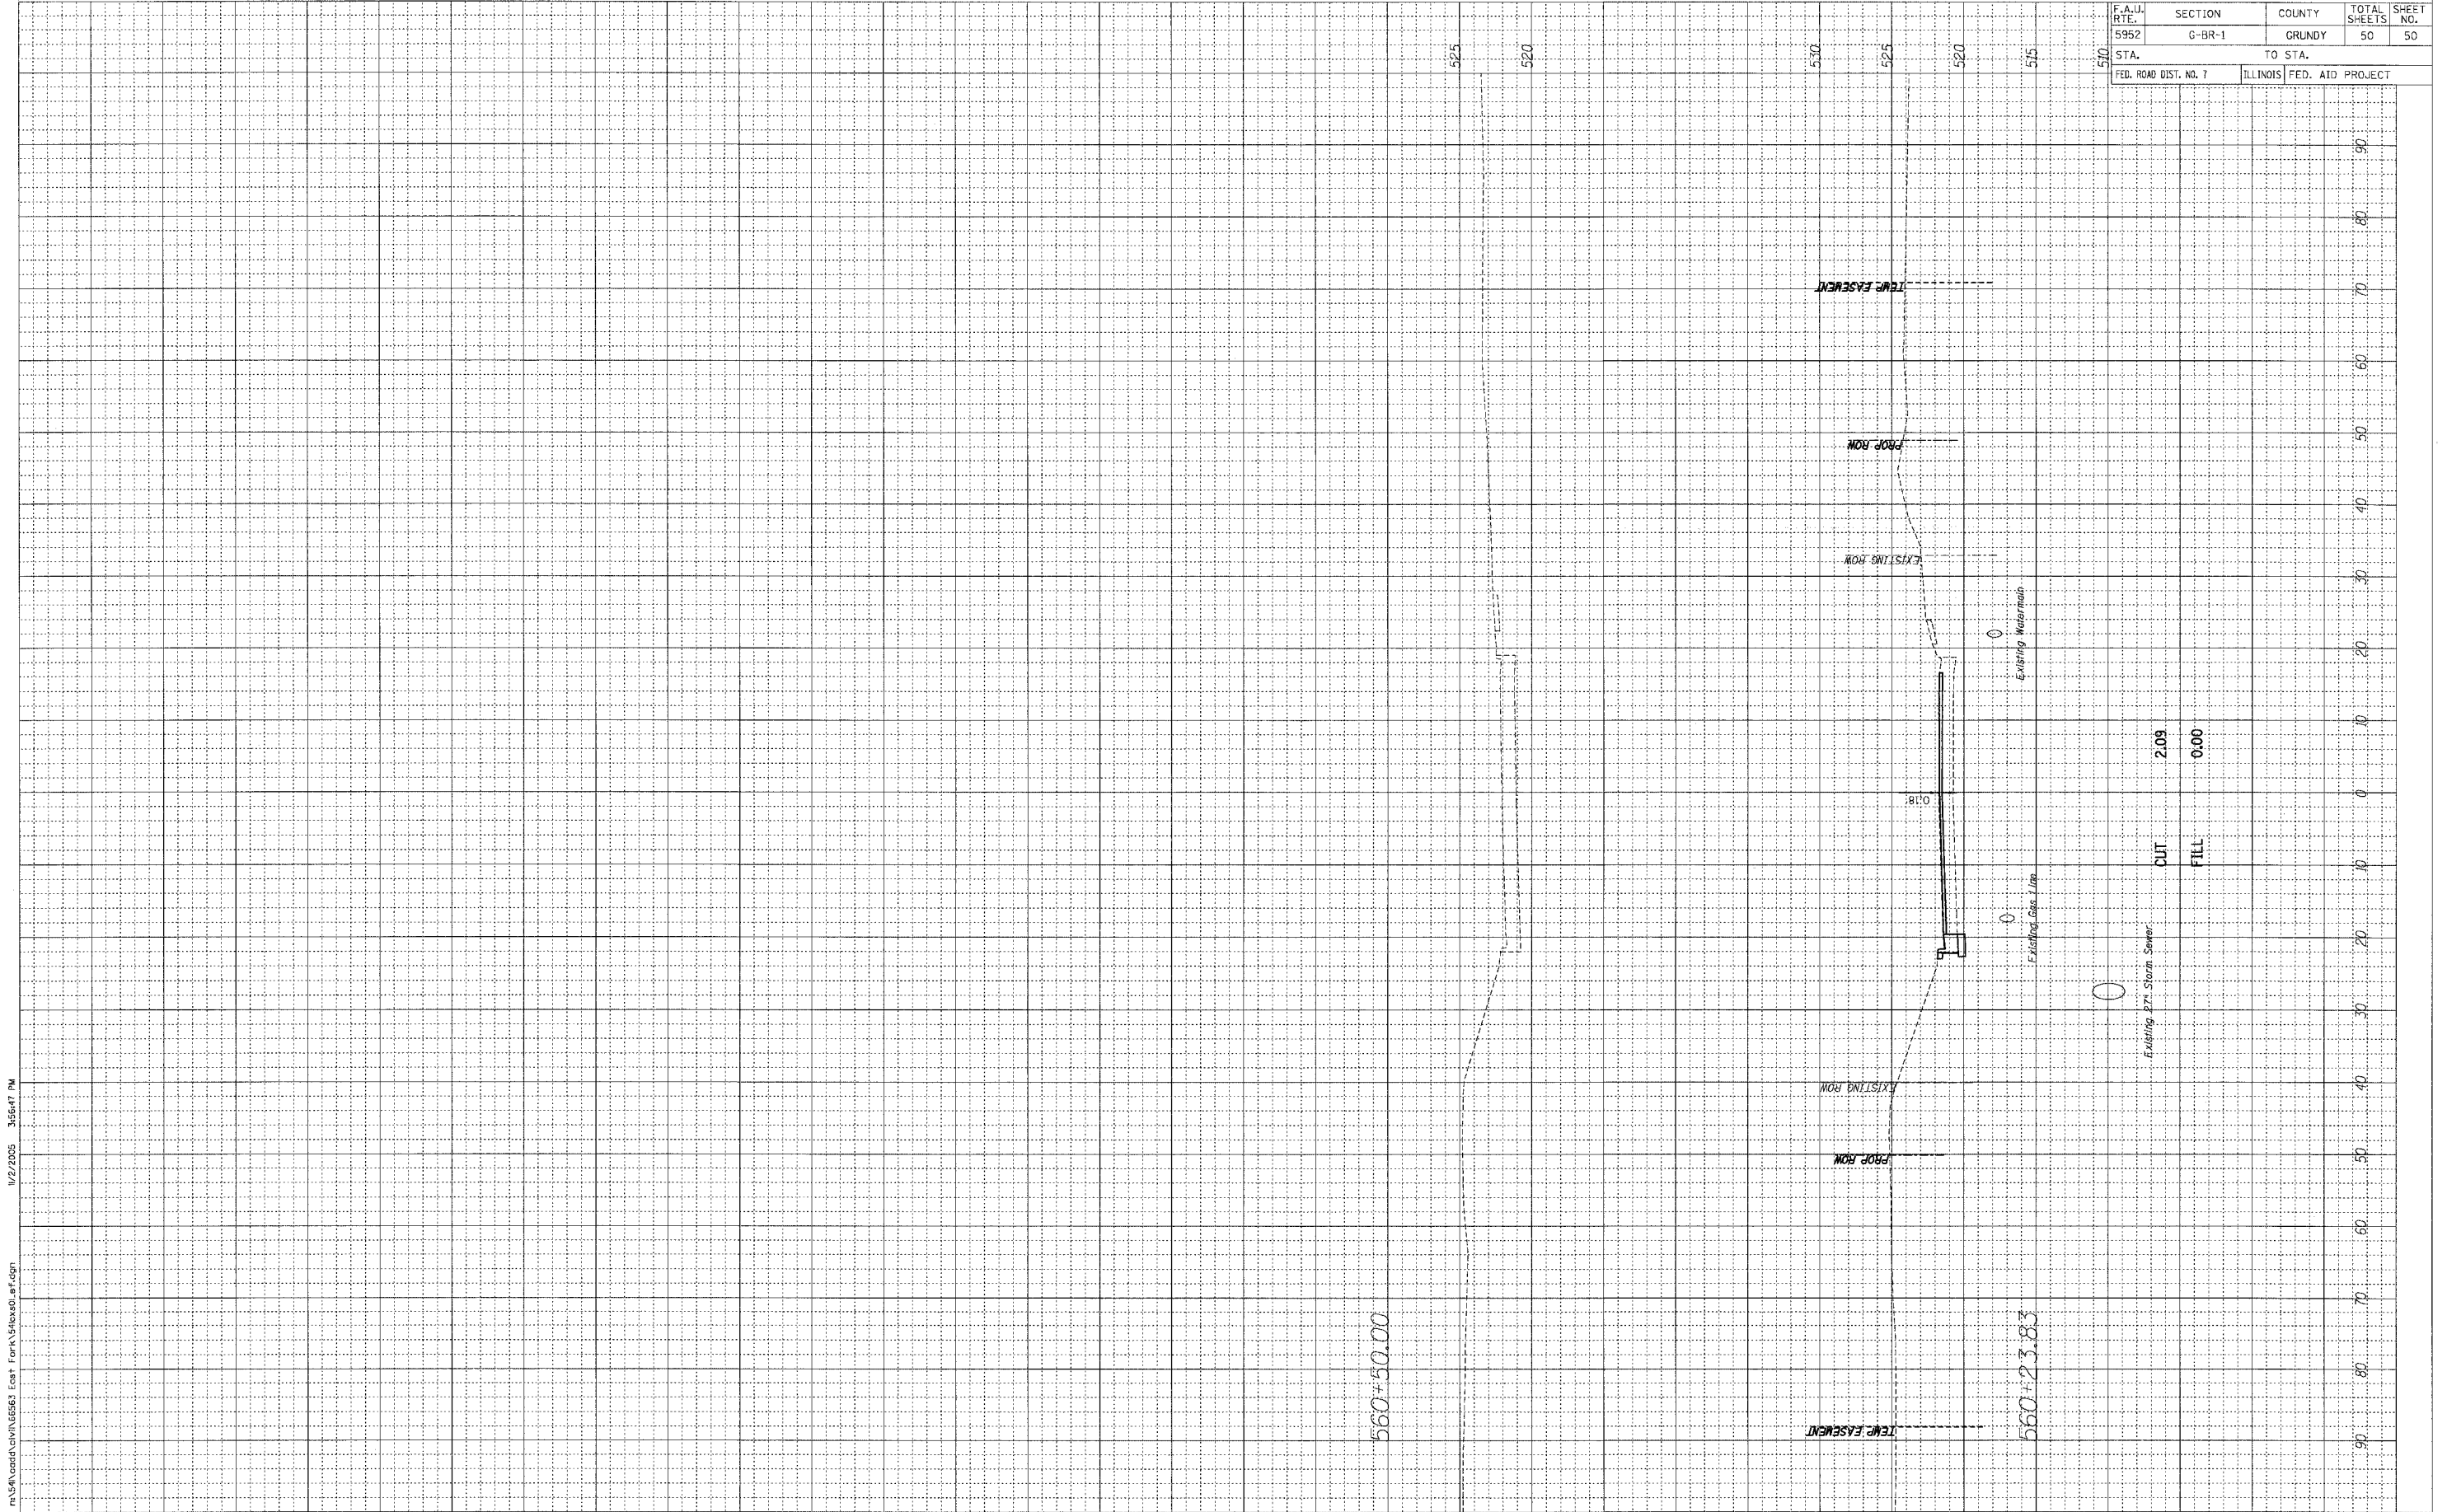

CUT 2.09
FILL 0.00

560+50.00

560+23.83

1/2/2005 3:06:47 PM

m:\a\cadd\civil\66563 Ecst* Fork 5\to\60_50.dgn

deFault