


ROUTE NO.	SECTION	COUNTY	SHEET NO.	SHEET	SHEET NO. 3 9 SHEETS
FAP 693	22 BR	MCLEAN	28	12	
FED. ROAD DIST. NO. 7	ILLINOIS	FED. AID PROJECT			

CONTRACT NO. 66583

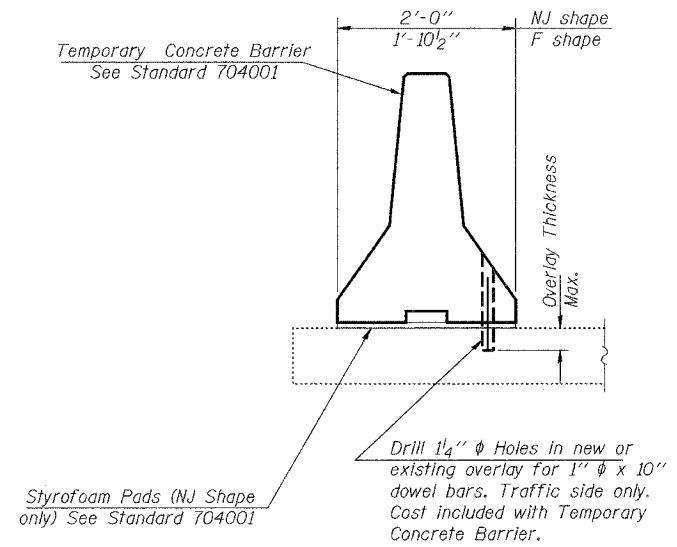

SECTION THRU SLAB

FILE NAME = 050004-18-08-12-15-10-05-R-21.dgn
 PLOT SCALE = 0.10000 1" = 7' 0"
 USER NAME = CFC

ILLINOIS DEPARTMENT OF TRANSPORTATION	
SHEET TITLE TEMPORARY CONCRETE BARRIER FOR STAGE CONSTRUCTION	
PROJECT IL ROUTE 9 OVER MONEY CREEK FAP ROUTE 693 SECTION 22 BR MCLEAN COUNTY STATION 1917+17.38 STRUCTURE NUMBER 057-0076	PROJECT NO. 05004-1 SCALE DATE 12/15/05 DESIGNED BY CME/MB DRAWN BY
COOMBE-BLOXDORF P.C. Engineers / Land Surveyors Springfield, Illinois Design Firm License No. 184-002703	3 OF 9 SHTS