


PLOT DATE = 12/15/2005  
 FILE NAME = \\S:\B508A\B508A1\18\180000.dwg  
 PLOT SCALE = 18.0000 / IN.  
 USER NAME = CFC

ORIGINAL SURVEY  
 SURVEYED \_\_\_\_\_  
 PLOTTED \_\_\_\_\_  
 DATE \_\_\_\_\_  
 AREA'S \_\_\_\_\_  
 CHECKED \_\_\_\_\_

FINAL SURVEY  
 SURVEYED \_\_\_\_\_  
 PLOTTED \_\_\_\_\_  
 DATE \_\_\_\_\_  
 AREA'S \_\_\_\_\_  
 CHECKED \_\_\_\_\_

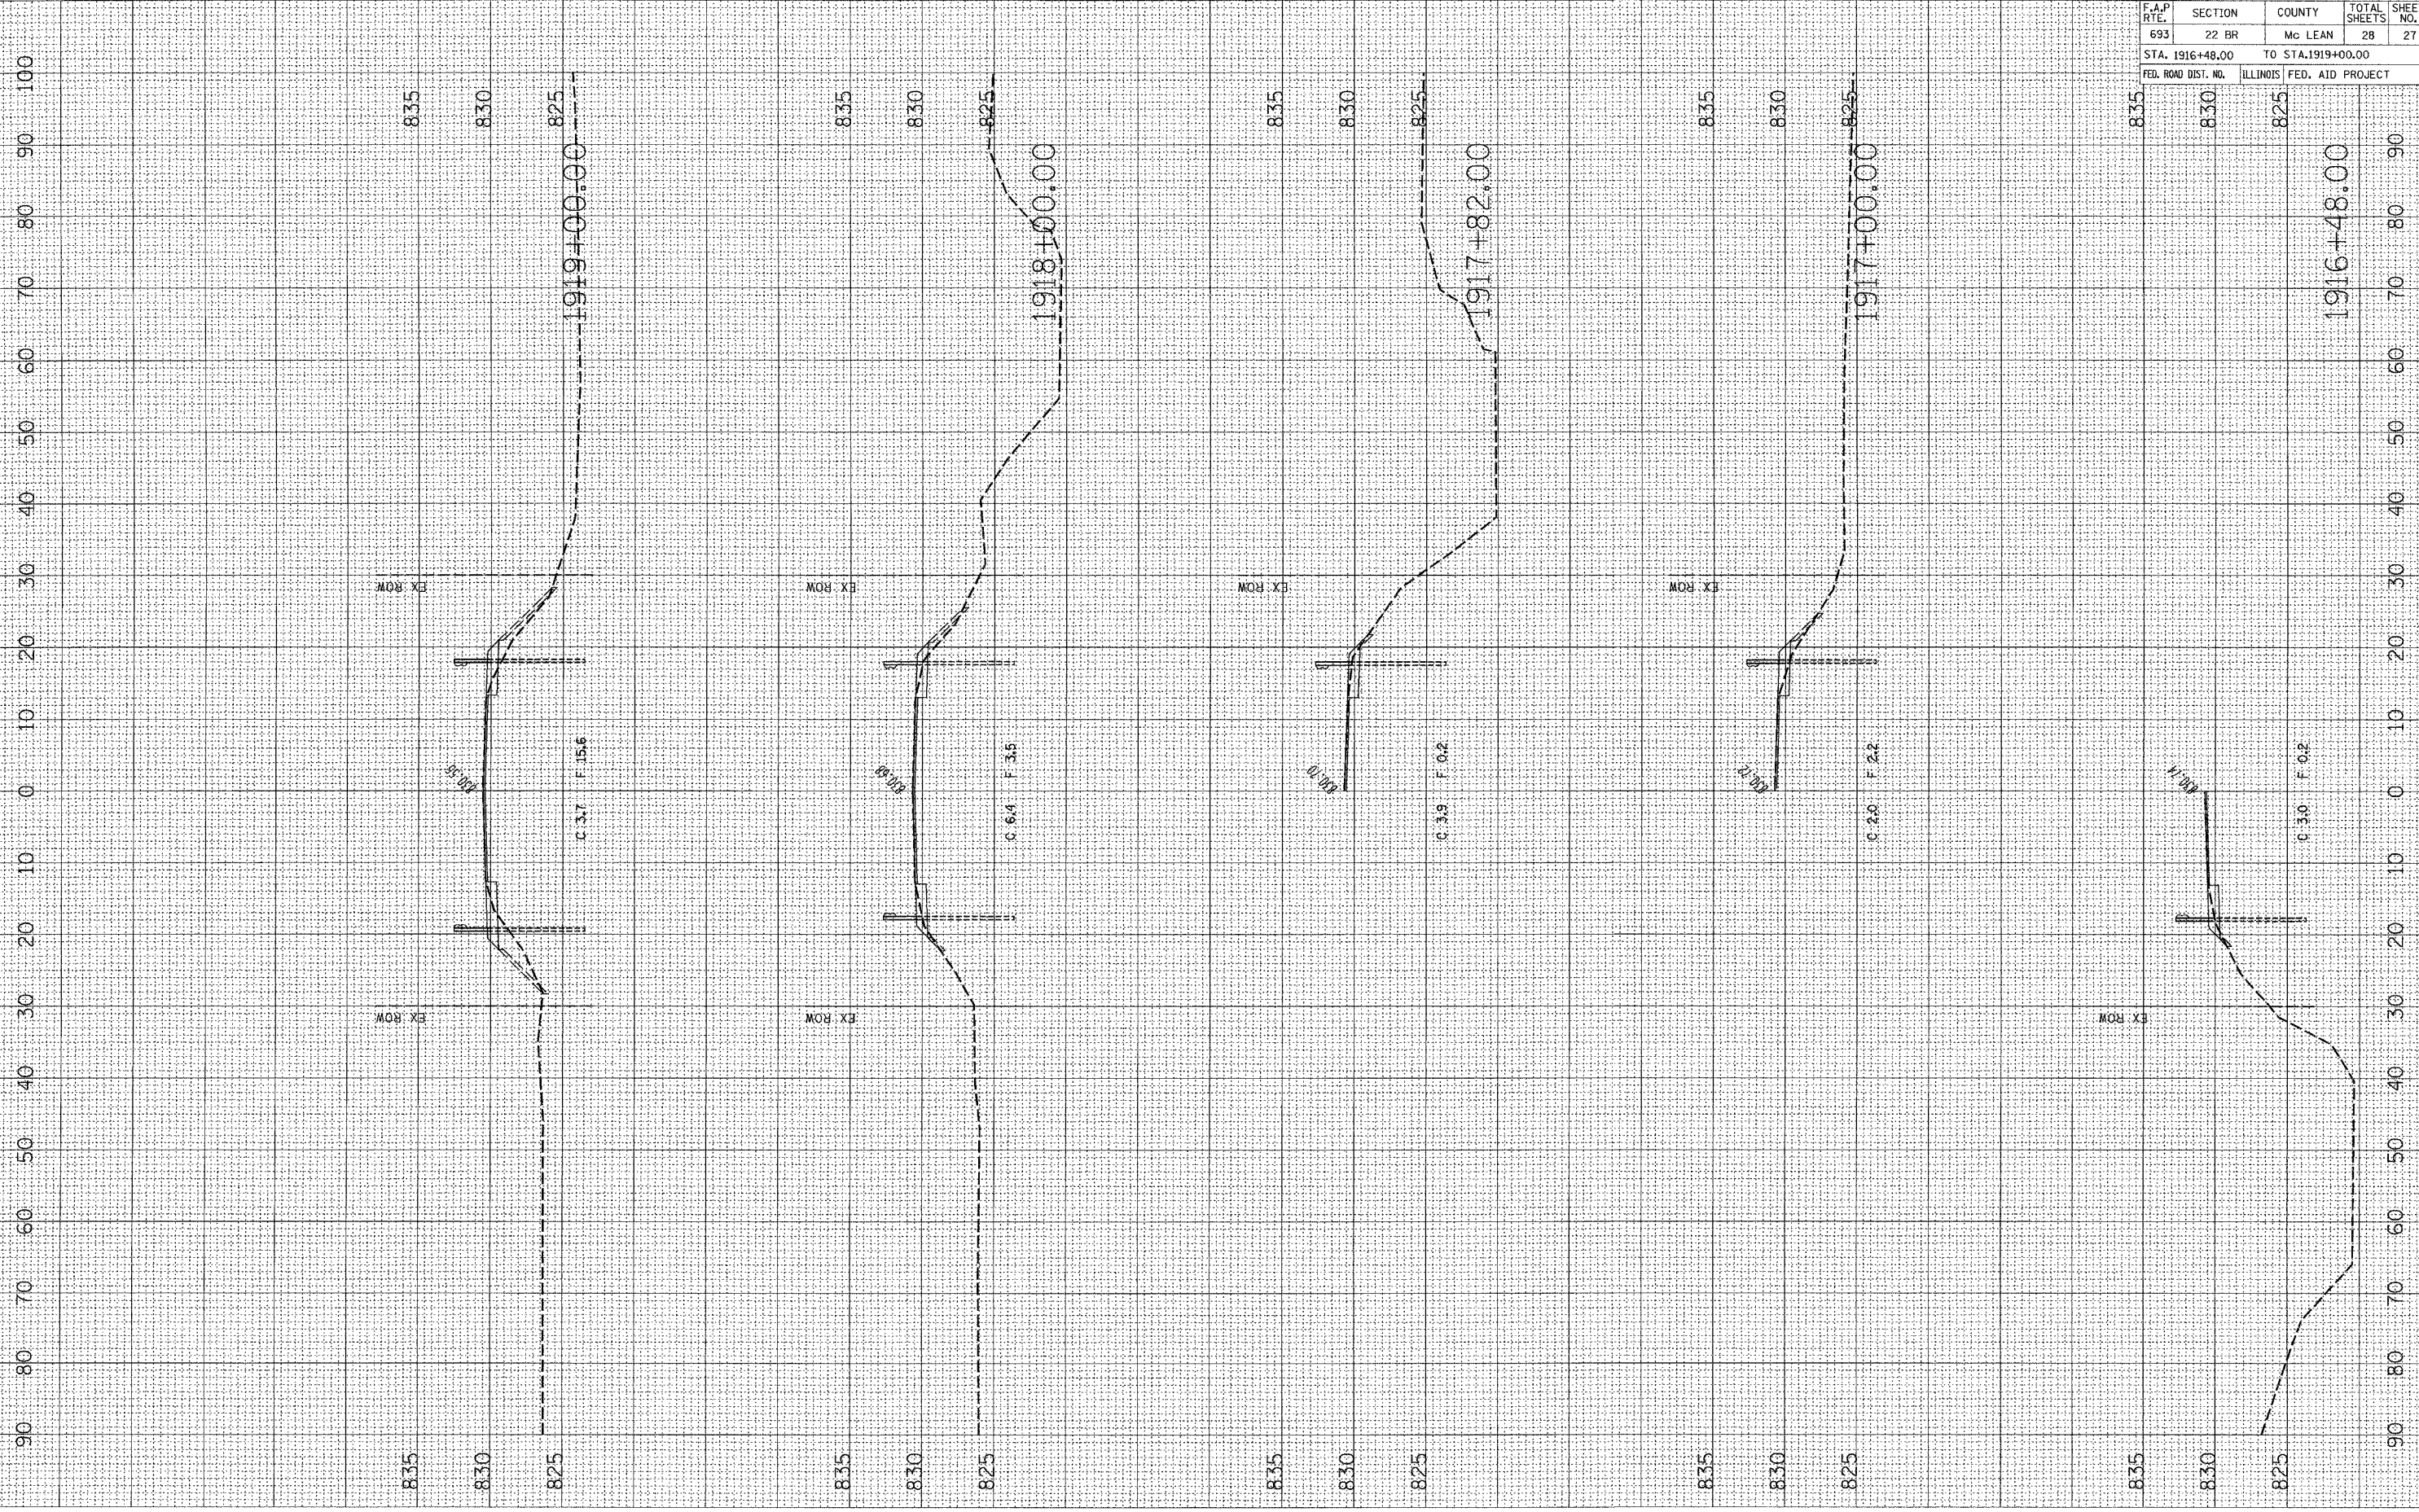

F.A.P. R/L	SECTION	COUNTY	TOTAL SHEETS	SHEET NO.
693	22 BR	Mc LEAN	28	27
STA. 1916+48.00		TO STA. 1919+00.00		
FED. ROAD DIST. NO.		ILLINOIS FED. AID PROJECT		

CONTRACT NO. 66583