


F.A.U. RTE.	SECTION	COUNTY	TOTAL SHEETS	SHEET NO.
6659	*	PEORIA	40	40
STA. 381+36.03 TO STA. 381+38.19				
FED. ROAD DIST. NO. ILLINOIS FED. AID PROJECT				
FORM BOX CONVERT EXH. 2006				

DATE	
BY	
REVISIONS	
PLOTTED	
TEMPLATE	
AREAS CHECKED	
NO.	

DATE	
BY	
REVISIONS	
PLOTTED	
TEMPLATE	
AREAS CHECKED	
NO.	

PLOT DATE = 12/19/2006  
 FILE NAME = \\Veritas\Users\j...  
 PLOT SCALE = 1/8" = 100'  
 REFERENCE = 100'

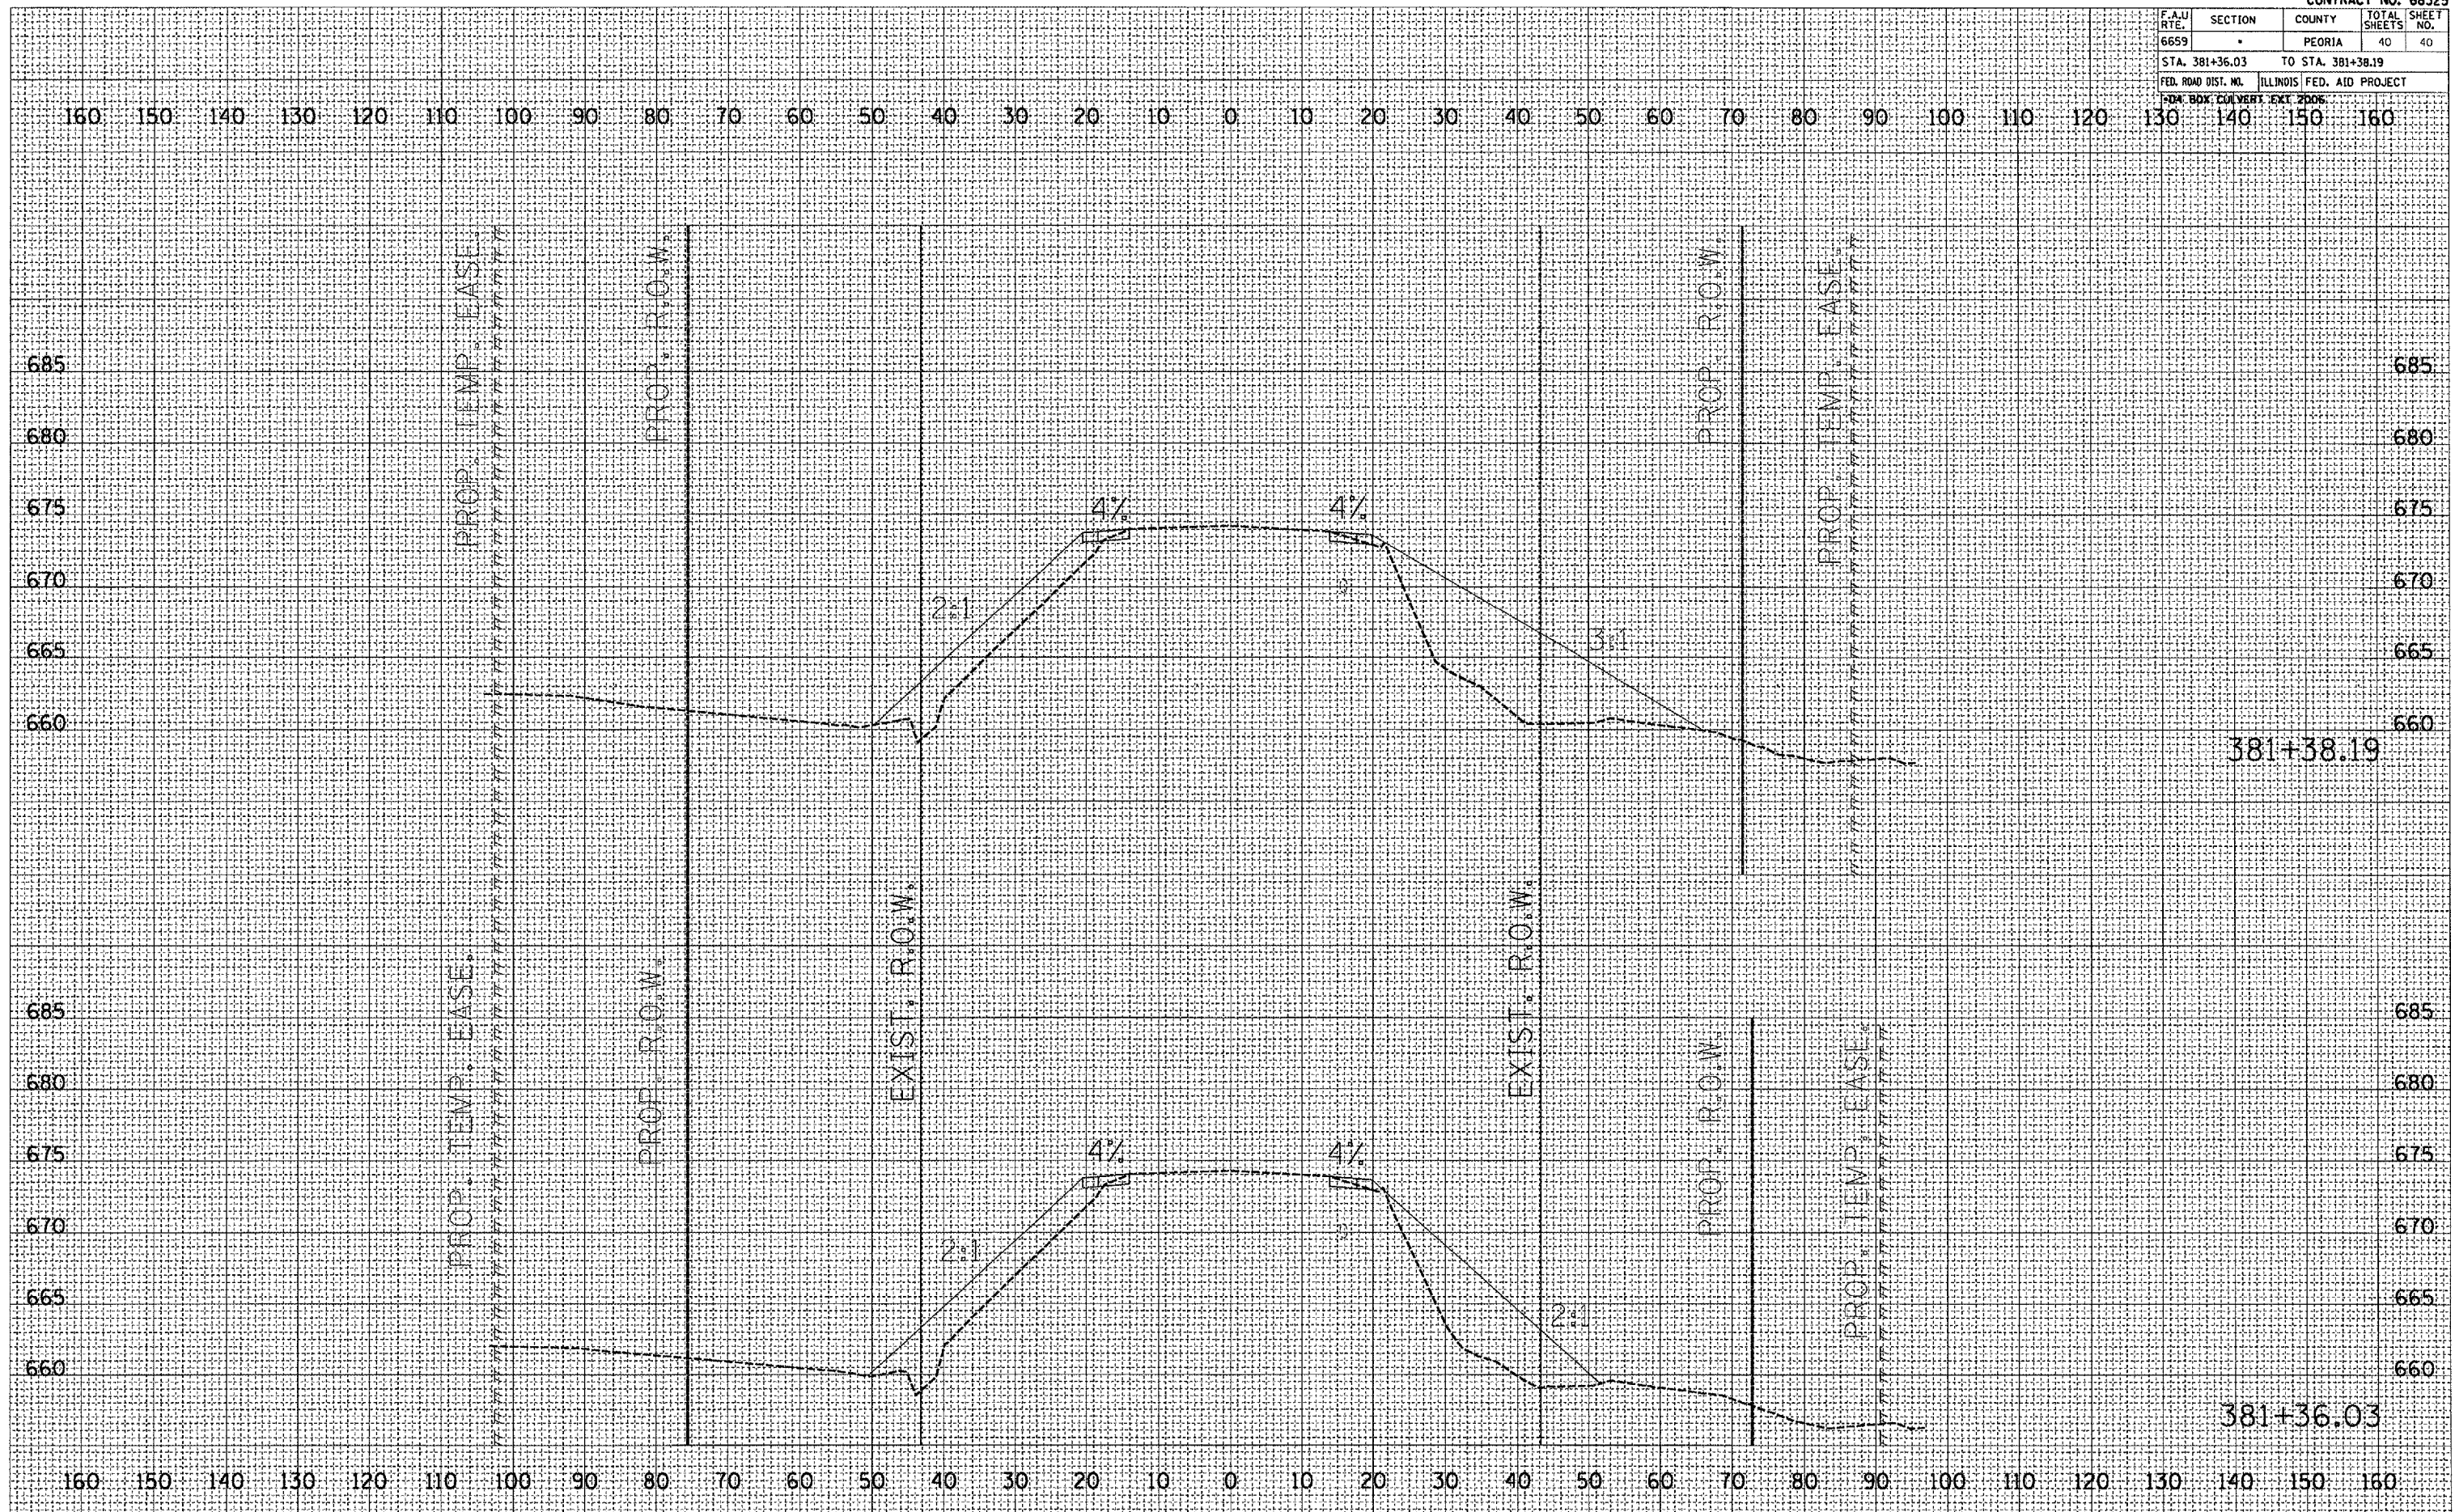

PARALLEL TO CULVERT