


F.A.P. RTE.	SECTION	COUNTY	TOTAL SHEETS	SHEET NO.
646	.	PEORIA	30	20
STA. 266+86.22		TO STA. 266+96.22		
FED. ROAD DIST. NO.		ILLINOIS FED. AID PROJECT		
* 04' SCOPE REPAIR 2006				

DATE	BY

DATE	BY

PLOT DATE = 12/07/2005
 FILE NAME = c:\pva\peoria\11\11\vehn2.dgn
 USER NAME = draepolr

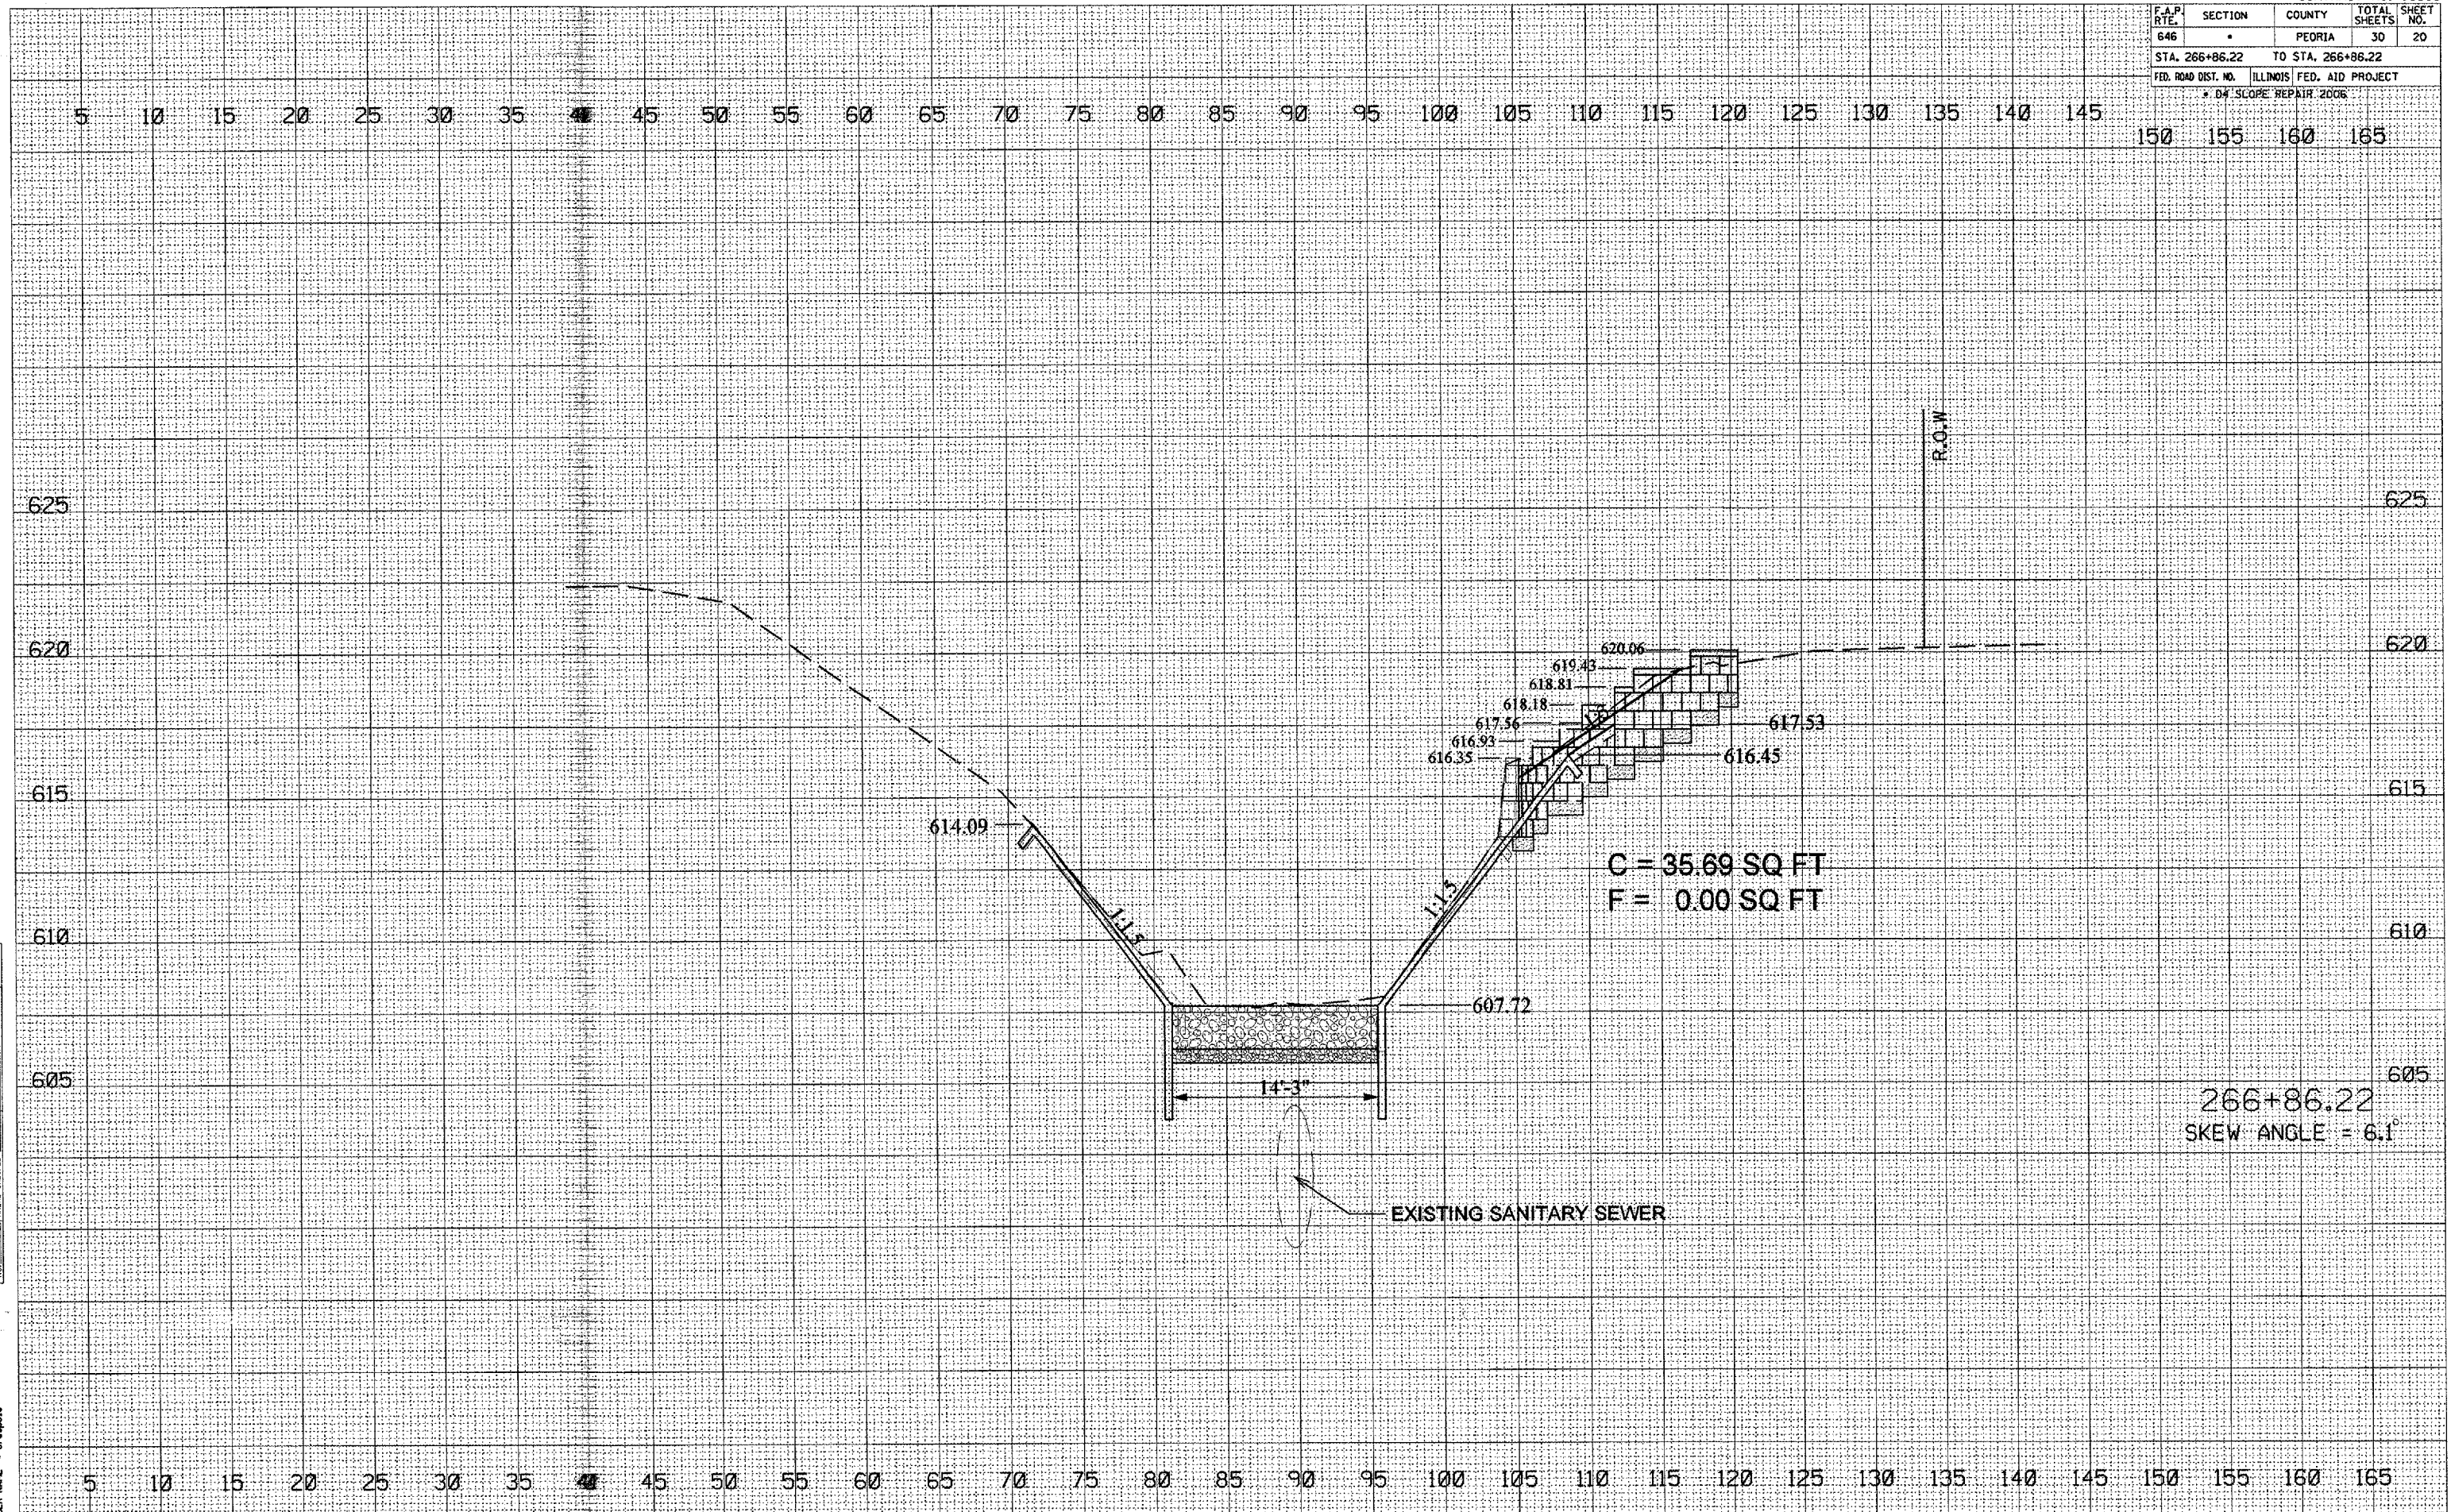

266+86.22
 SKEW ANGLE = 6.1°