

F.A.P. RTE.	SECTION	COUNTY	TOTAL SHEETS	SHEET NO.
646	*	PEORIA	30	27
STA. 267+40.00		TO STA. 267+40.00		
FED. ROAD DIST. NO.		ILLINOIS FED. AID PROJECT		
* DA: SCOPE REPAIR 2006				

5 10 15 20 25 30 35 40 45 50 55 60 65 70 75 80 85 90 95 100 105 110 115 120 125 130 135 140 145 150 155 160 165

BY	DATE

ORIGINAL SURVEY	DATE


NO.	DATE

BY	DATE

ORIGINAL SURVEY	DATE

NO.	DATE

PLOT DATE = 10/24/2006
FILE NAME = c:\p0604\1149\1149\1149\1149.dgn
USER NAME = drapala

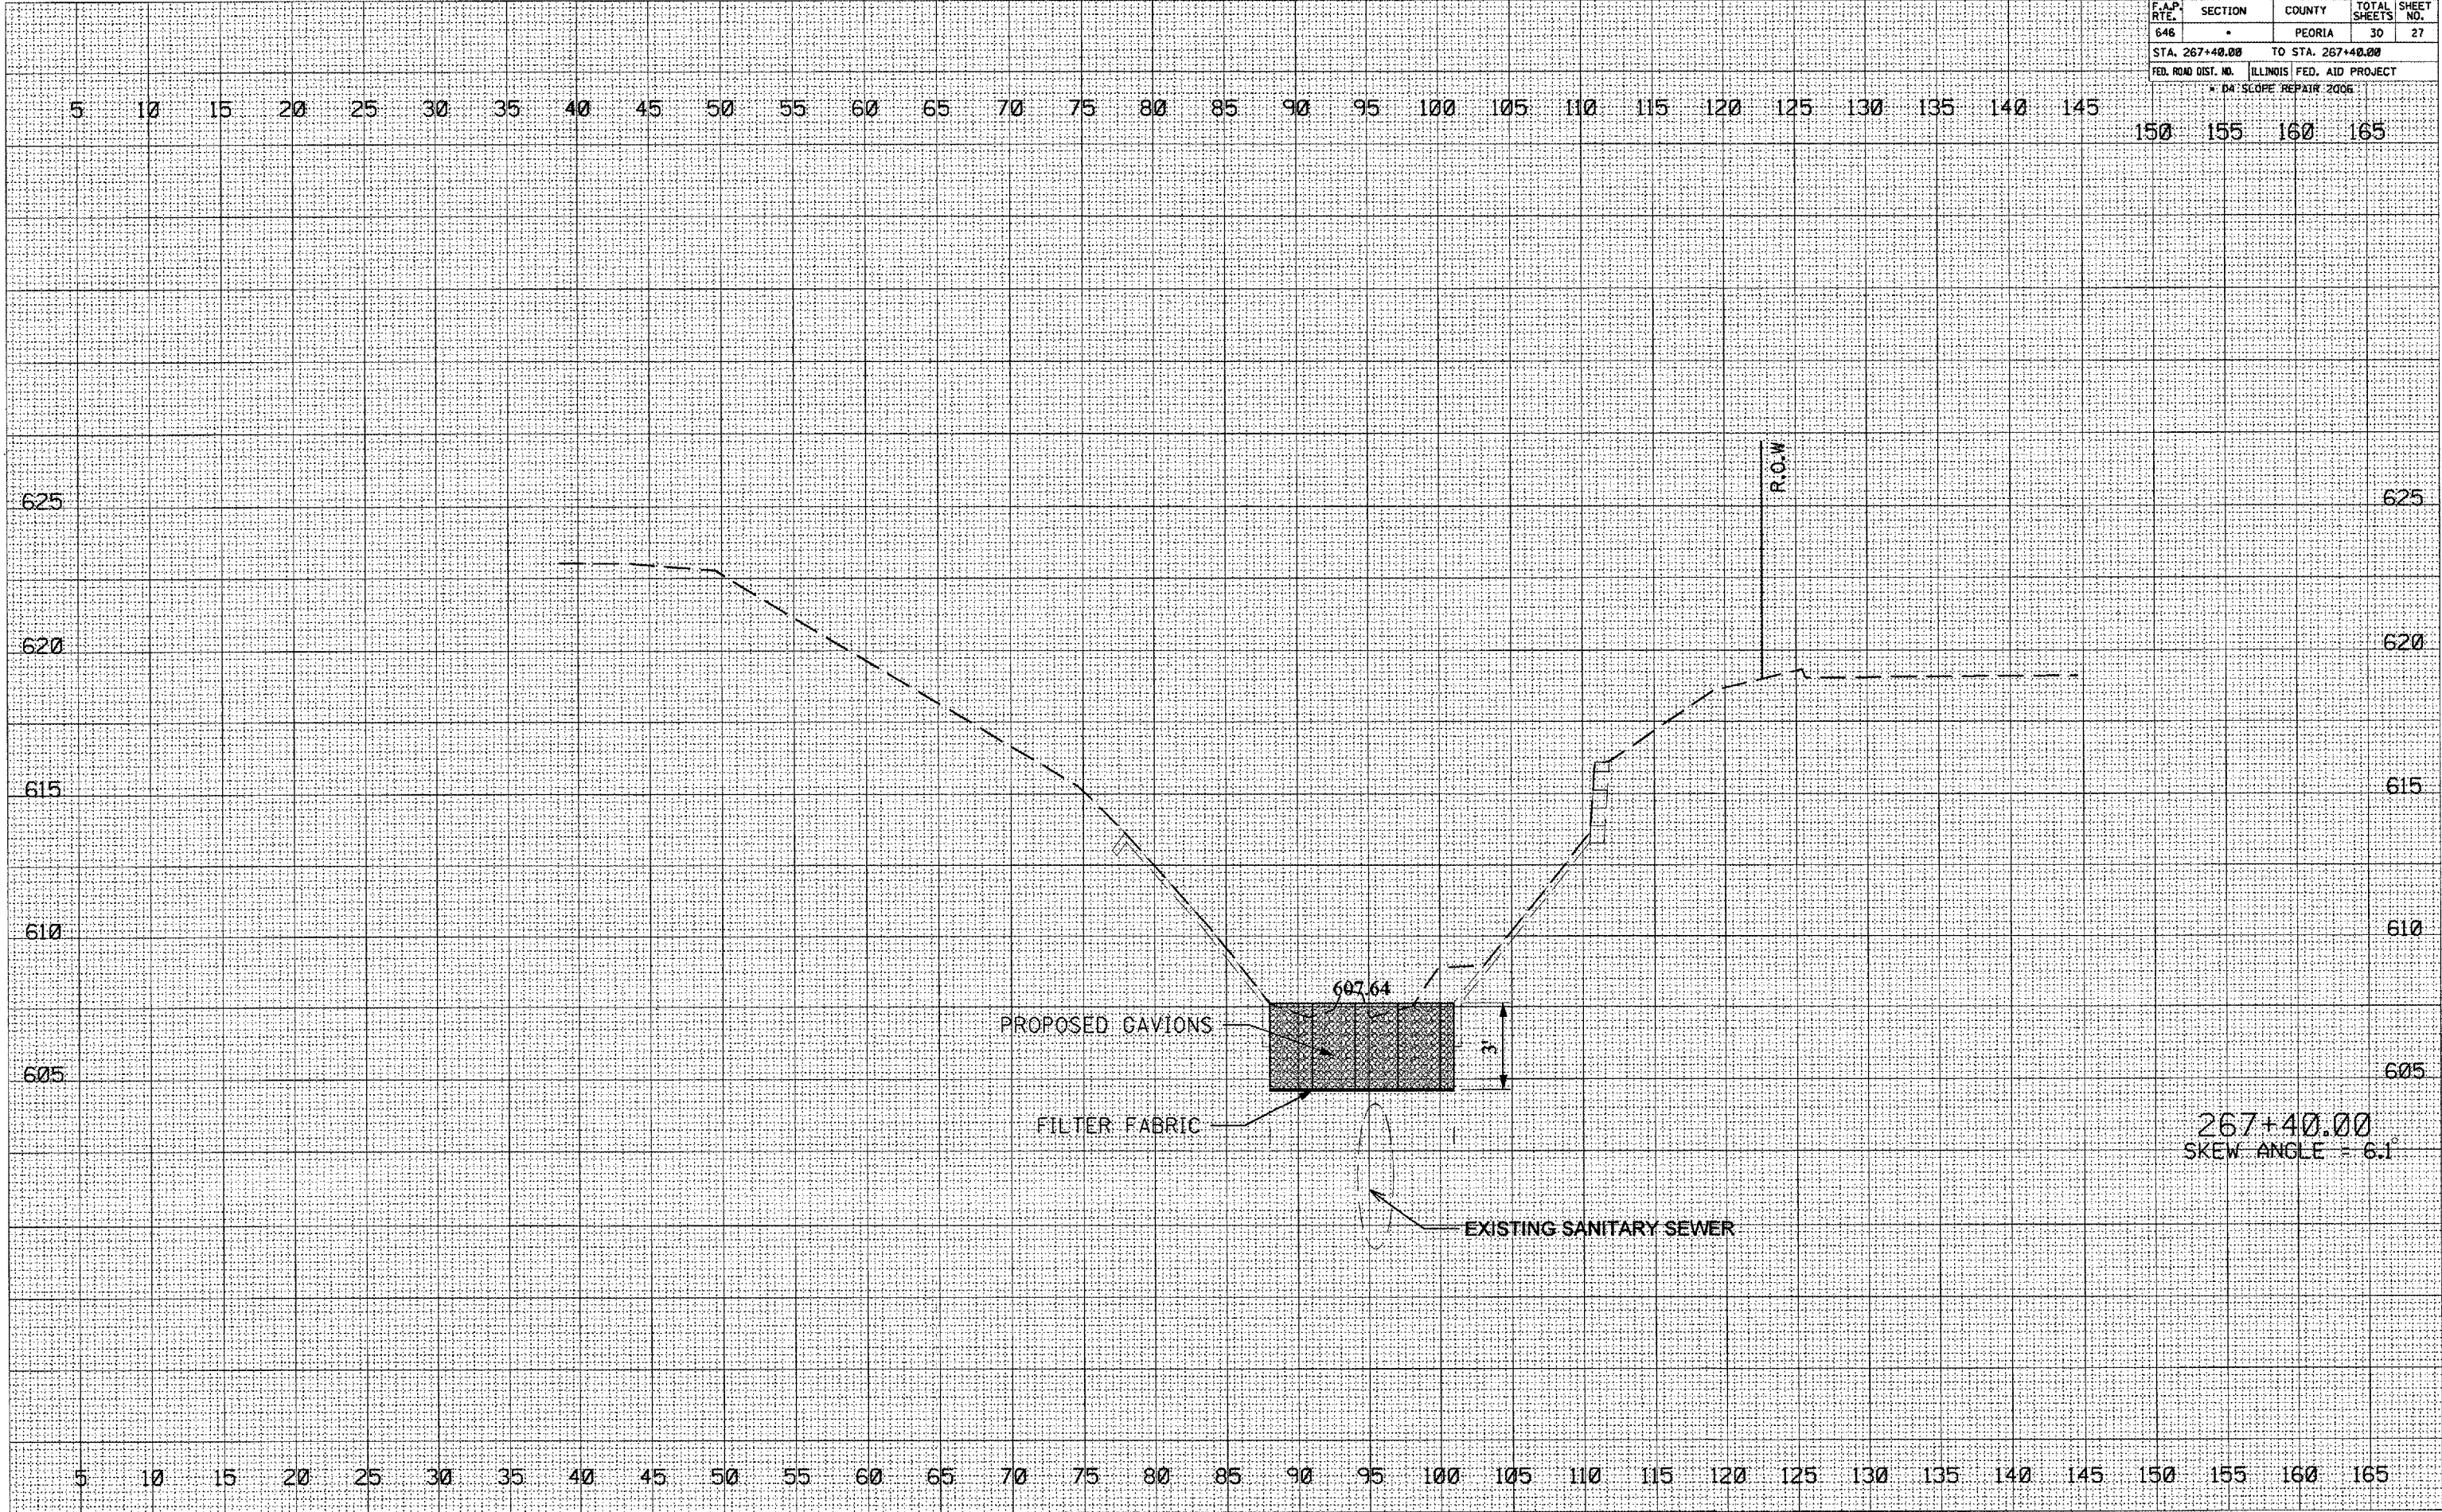

267+40.00
SKEW ANGLE = 6.1°