


|                                |          |                  |              |           |
|--------------------------------|----------|------------------|--------------|-----------|
| CONTRACT NO. 70493             |          |                  |              |           |
| F.A. RTE.                      | SECTION  | COUNTY           | TOTAL SHEETS | SHEET NO. |
| VAR.                           | •        | MACON            | 13           | 11        |
| STA.                           | TO STA.  |                  |              |           |
| FED. ROAD DIST. NO.            | ILLINOIS | FED. AID PROJECT |              |           |
| • D5 CRACK & JOINT SEAL 2006-2 |          |                  |              |           |

### TYPICAL CROSS SECTION 3A

LOCATION #3


STATION TO STATION  
 225+61.00 TO 228+53.00 3B  
 3B 238+44.00 TO 284+34.00

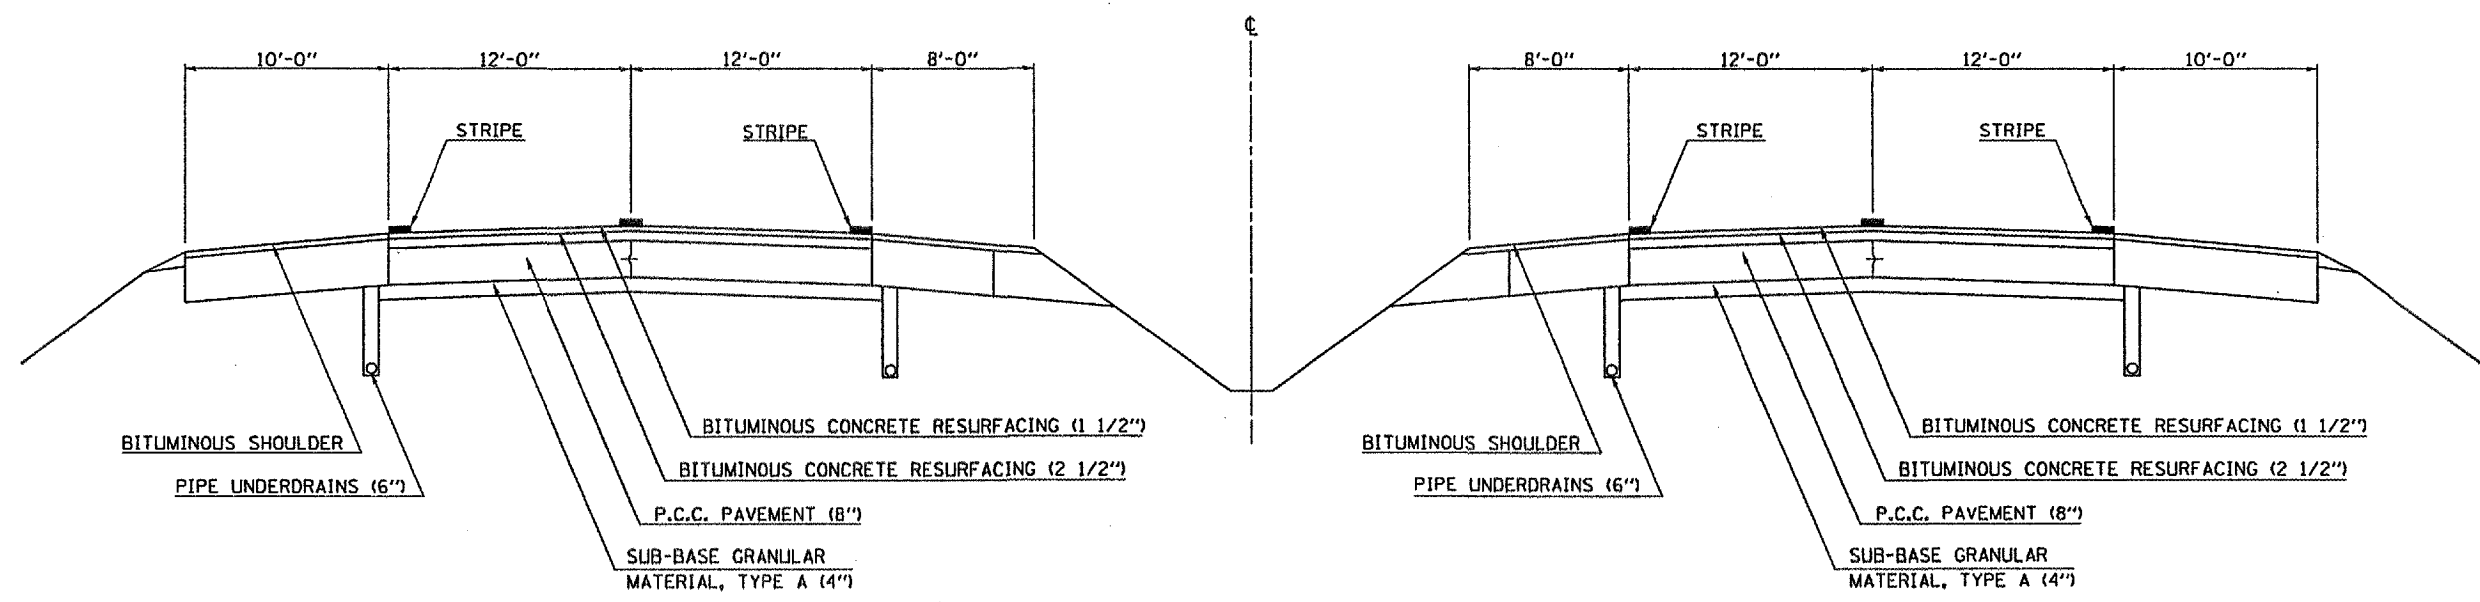

### TYPICAL CROSS SECTION 3B

LOCATION #3

STATION TO STATION  
 3A 228+53.00 TO 238+44.00 3A

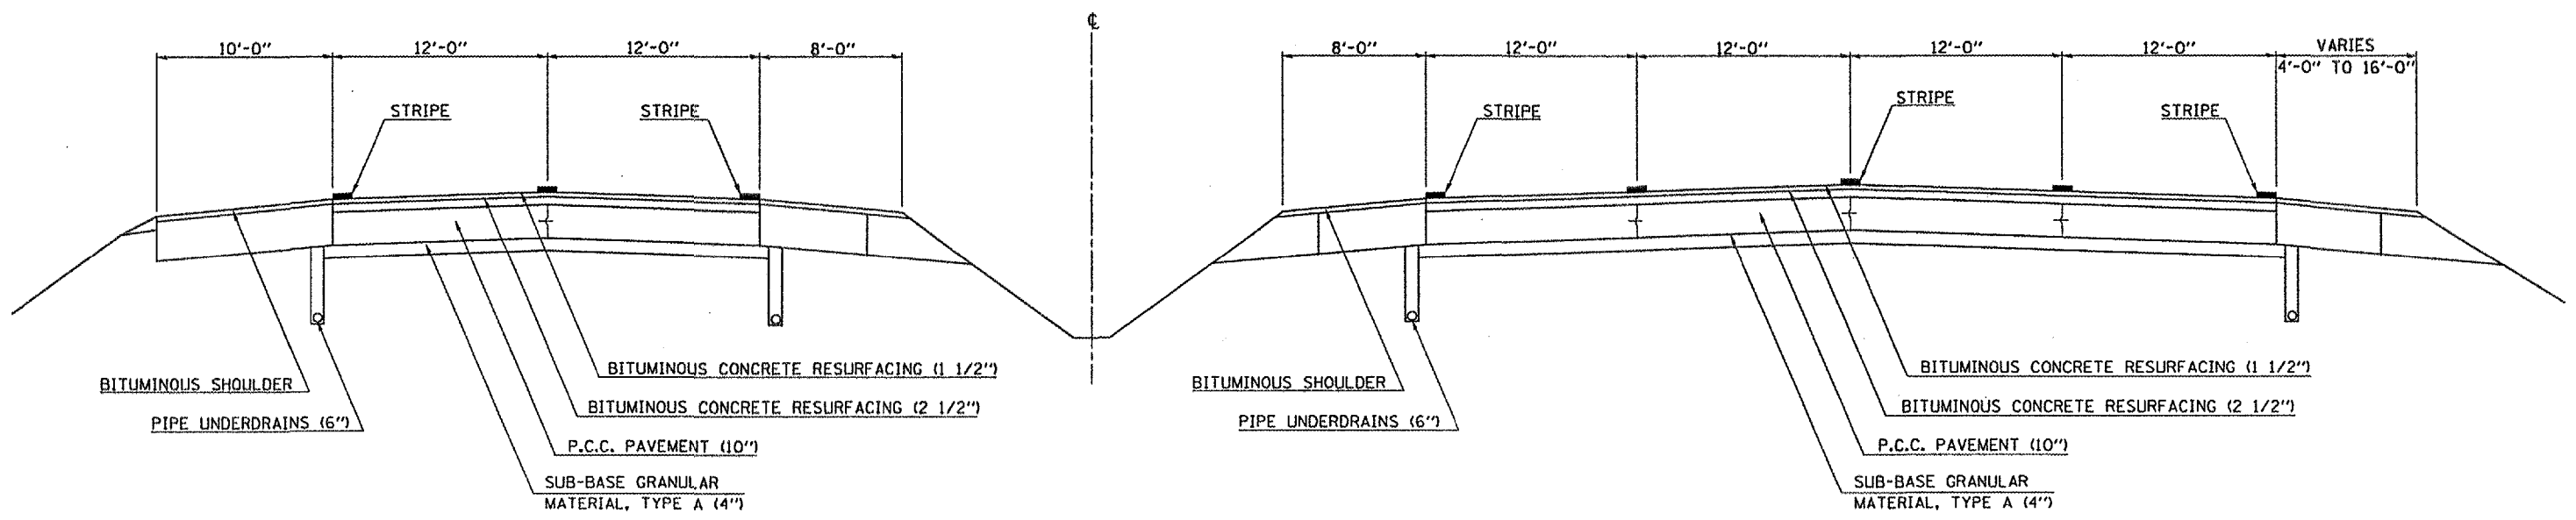

PLOT DATE = 02/05/2005  
 FILE NAME = G:\projects\70493\70493plan.dgn  
 PLOT SCALE = 40:2385 / 1" = 100'  
 USER NAME = durrant