


F.A. RTE.	SECTION	COUNTY	TOTAL SHEETS	SHEET NO.
VAR.	*	MACON	13	12
STA.		TO STA.		
FED. ROAD DIST. NO.	ILLINOIS	FED. AID PROJECT		

* D5 CRACK & JOINT SEAL 2006-2

TYPICAL CROSS SECTION 4A

LOCATION #4


STATION TO STATION
51+23.00 TO 55+50.50 4B

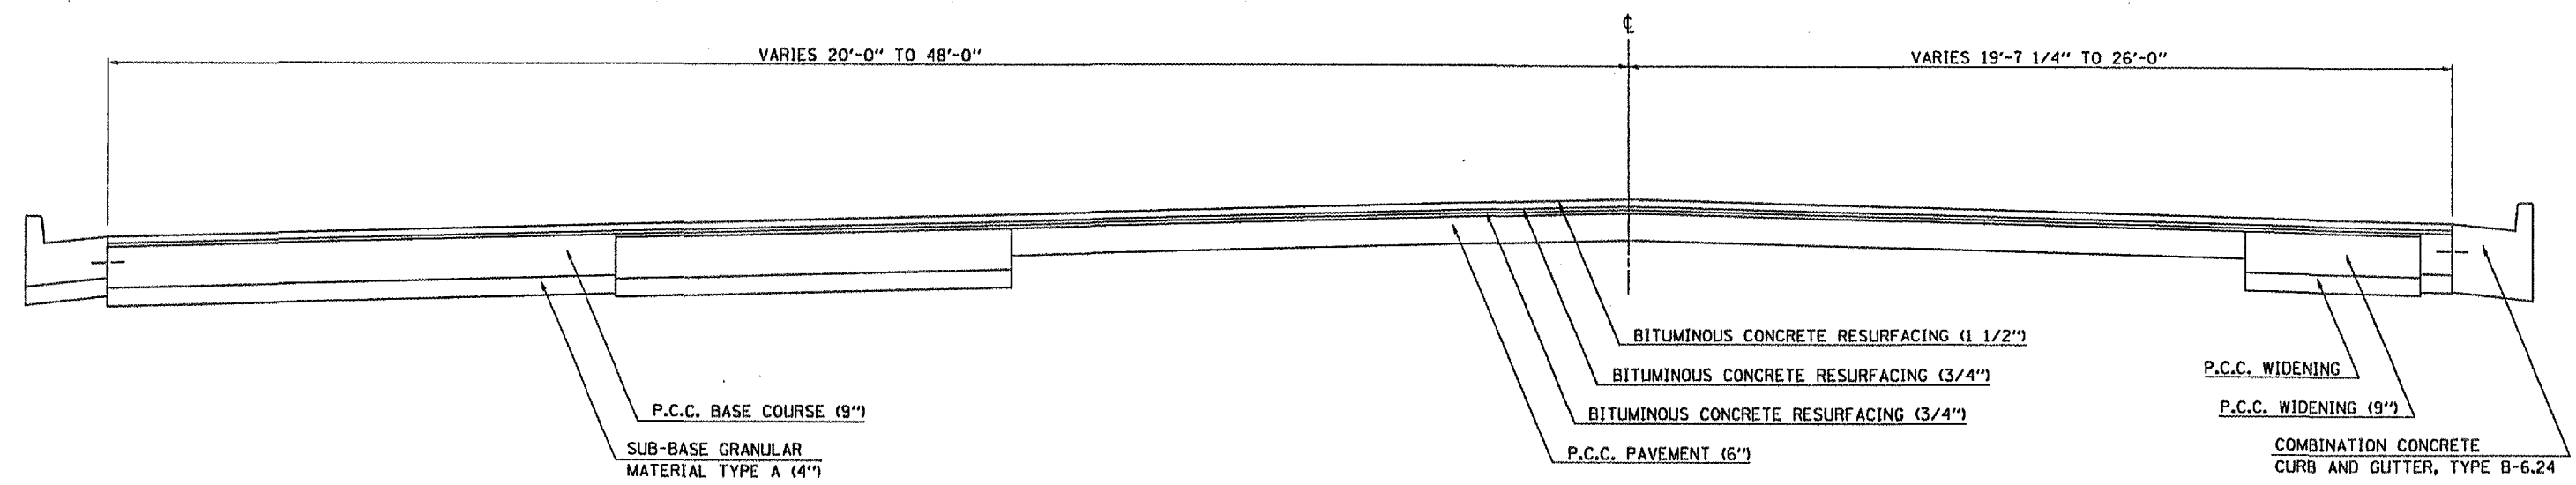

TYPICAL CROSS SECTION 4B

LOCATION #4

STATION TO STATION
4A 55+50.50 TO 83+92.00

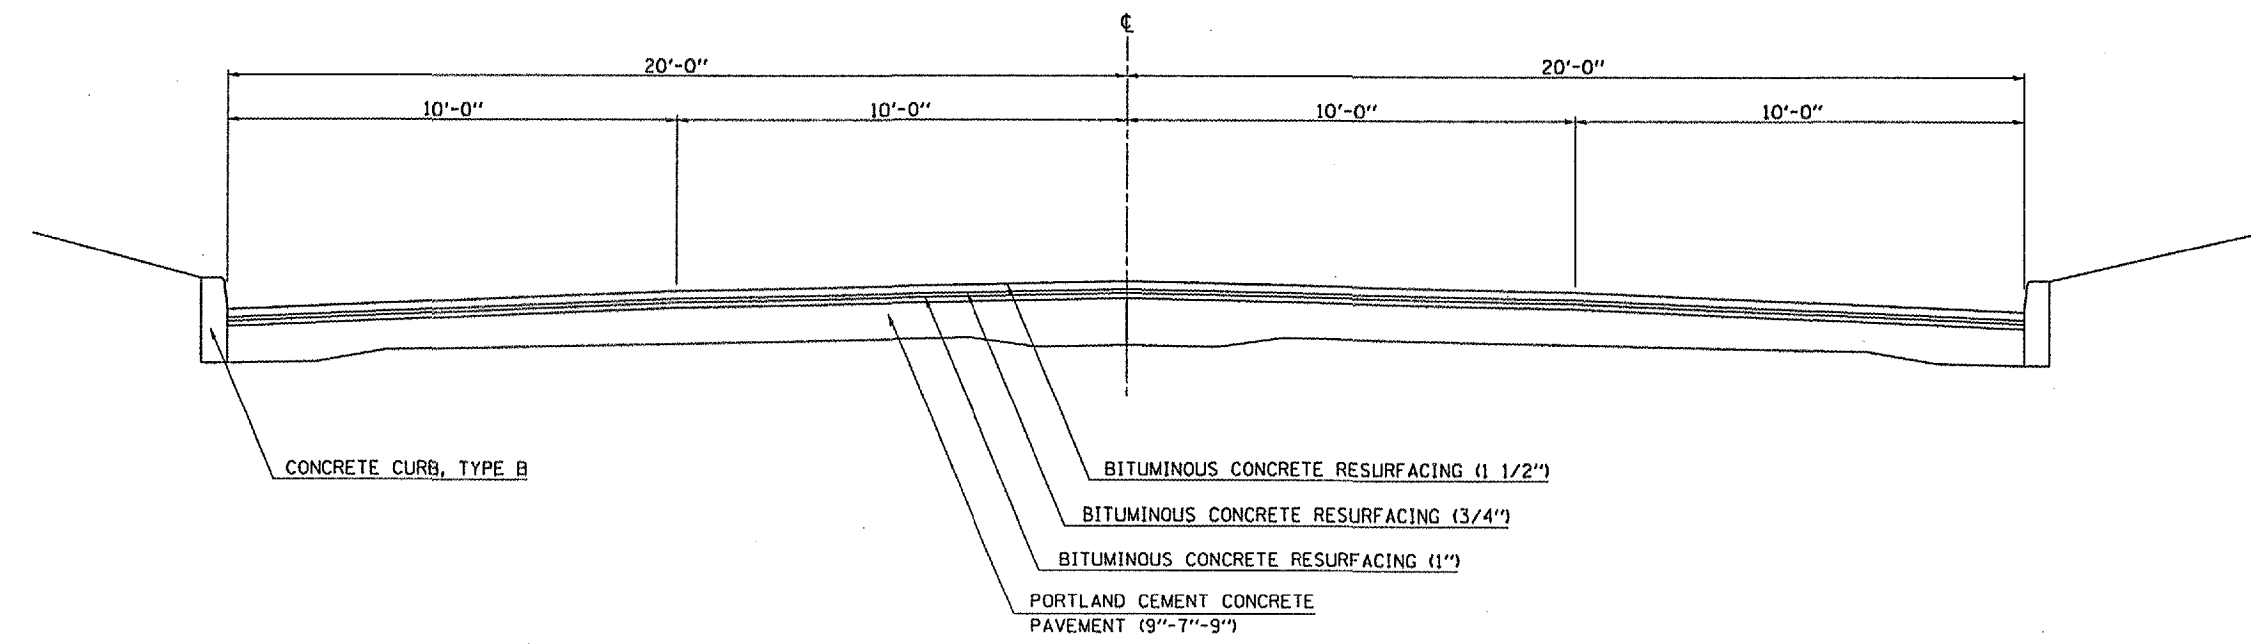

PLOT DATE = 12/15/2005
FILE NAME = c:\projects\450506 w81v70493\plan.dgn
PLOT SCALE = 43.2355' / IN.
USER NAME = pier-sonbr