

F.A. RTE.	SECTION	COUNTY	TOTAL SHEETS	SHEET NO.
VAR.	*	**	16	11
STA.	TO STA.			
FED. ROAD DIST. NO.	ILLINOIS	FED. AID PROJECT		

\* DS CRACK & JOINT SEAL 2006-3  
 \*\* CLARK/COLES/CUMBERLAND

### 3A TYPICAL CROSS SECTION


LOCATION #3

FAU 7666 (IL RTE. 316) (LOGAN ST. IN MATTOON TO LERNA ROAD)

STATION TO STATION  
 136+40.50 6+28.00 (3B)

STATION EQUATIONS:

STA 183+00.00 (BK) = STA 71+83.00 (AH)  
 STA 138+11.80 (BK) = STA 1+00.00 (AH)

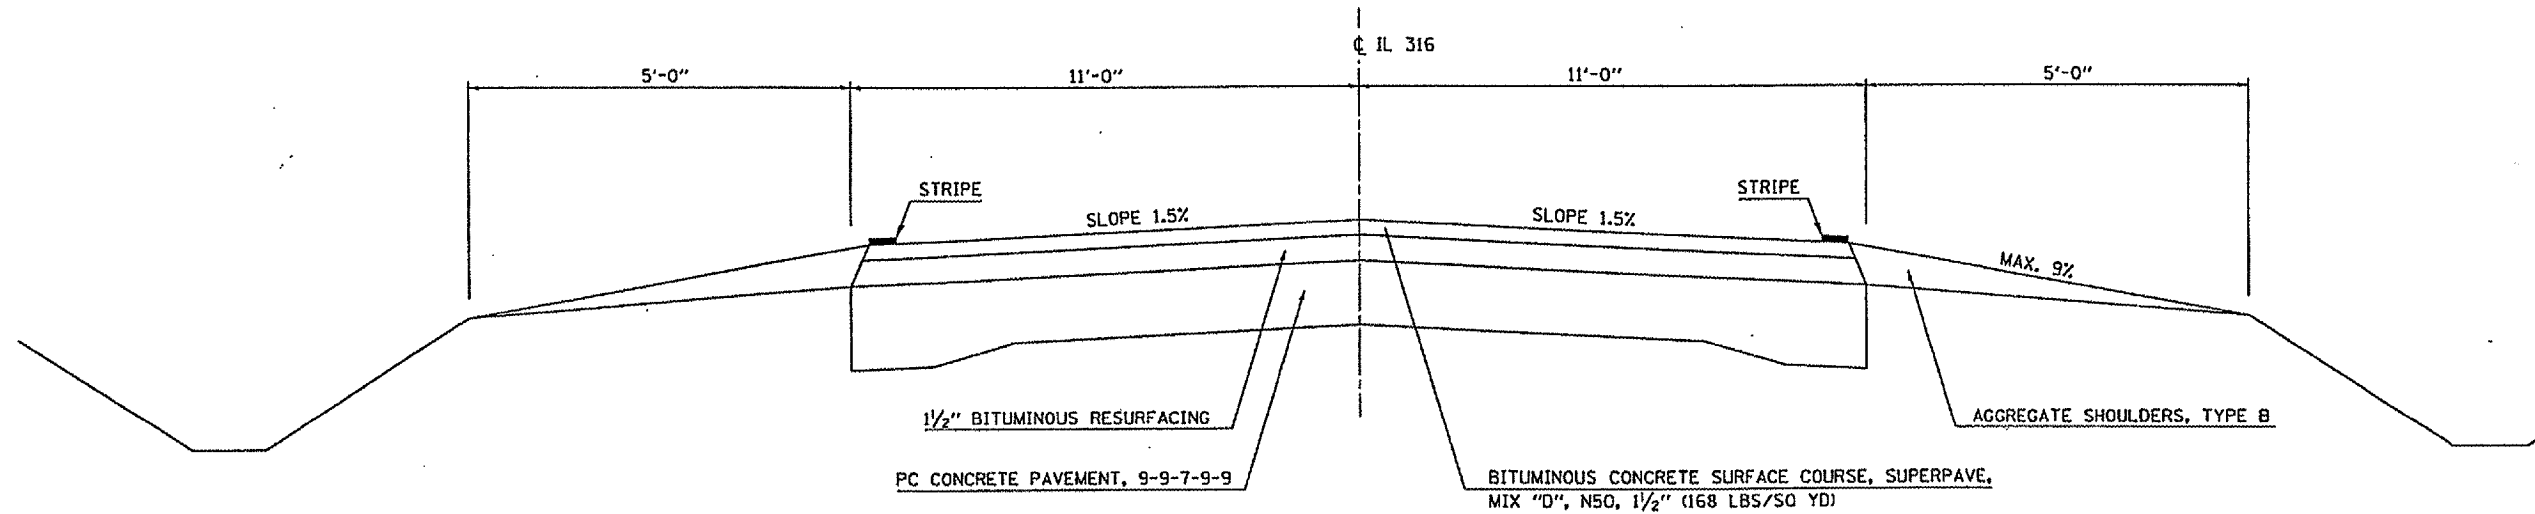

### 3B TYPICAL CROSS SECTION

LOCATION #3

FAU 7666 (IL RTE. 316) (LOGAN ST. IN MATTOON TO LERNA ROAD)

STATION TO STATION  
 (3A) 6+28.00 26+83.30 (3C)

STATION EQUATION:

STA 7+03.10 (BK) = STA 26+00.00 (AH)

