

F.A. RTE.	SECTION	COUNTY	TOTAL SHEETS	SHEET NO.
VAR.	"	"	18	12

STA.	TO STA.
FED. ROAD DIST. NO.	ILLINOIS FED. AID PROJECT


* D5 CRACK & JOINT SEAL 2006-3
 ** CLARK/COLES/CUMBERLAND

3C TYPICAL CROSS SECTION

LOCATION #3

FAU 7666 (IL RTE. 316) (LOGAN ST. IN MATTOON TO LERNA ROAD)

STATION TO STATION
 3B 26+83.30 TO 30+80.00

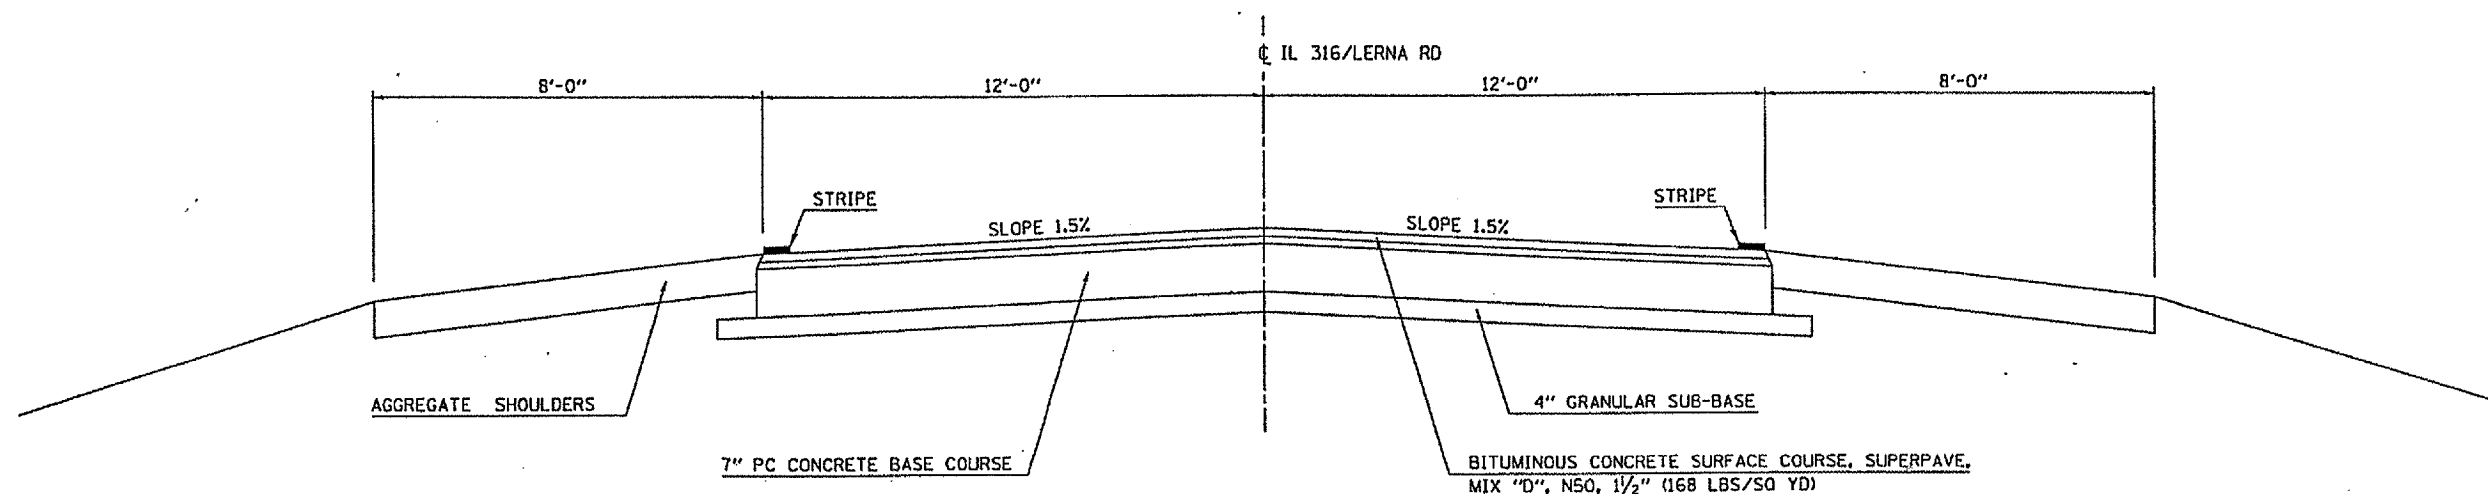


4A TYPICAL CROSS SECTION

LOCATION #4

IL RTE. 1 (EDGAR/CLARK CO. LINE TO NORTH OF I-70 INTERCHANGE IN MARSHALL)

STATION TO STATION
 18+39.37 TO 51+43.30
 53+43.40 TO 78+23.91 4B
 97+26.89 TO 105+39.54 4C

BRIDGE OMISSION (S.N. 012-0013):
 STA 51+43.30 TO STA 53+43.40

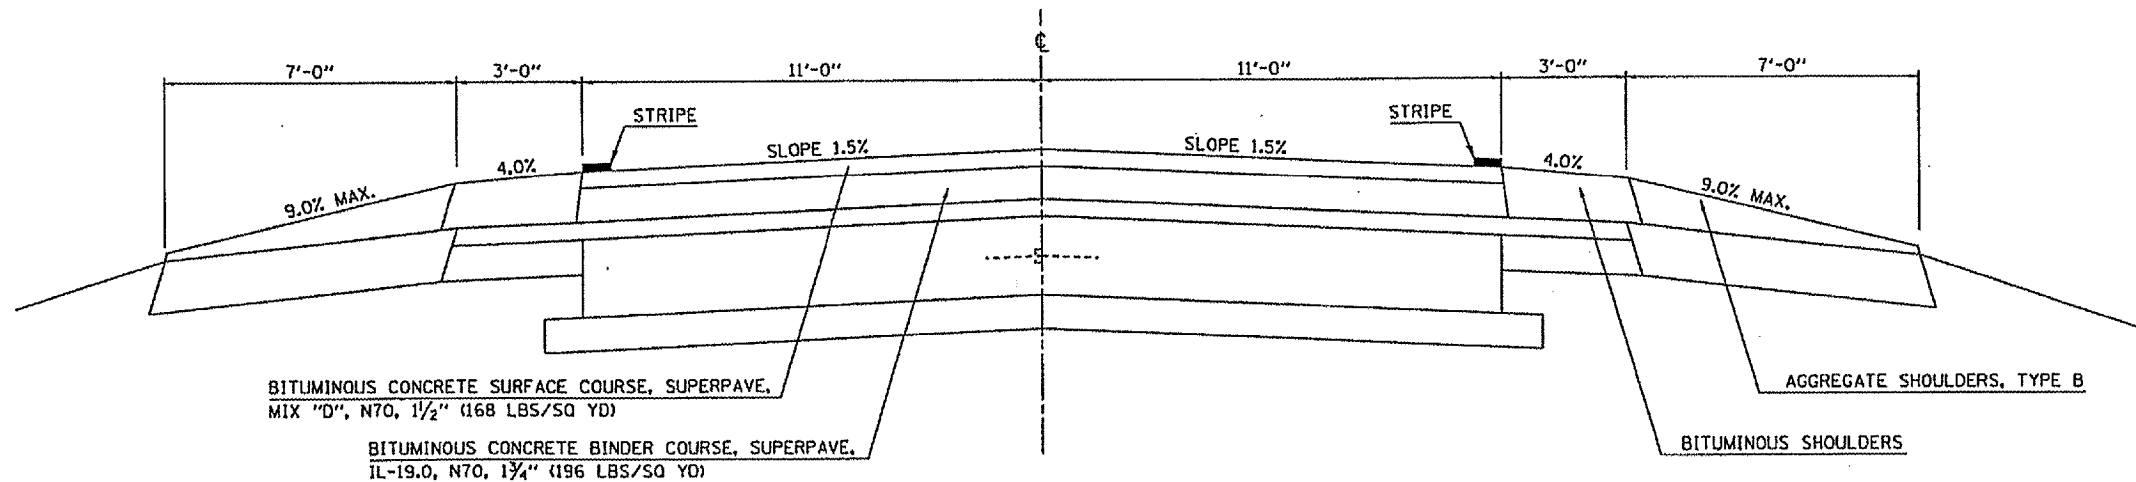

PLT DATE 12/22/85
 FILE NO. 1441866
 USER NAME penltpy