


(4D) TYPICAL CROSS SECTION

LOCATION #4
 IL RTE. 1 (EDGAR/CLARK CO. LINE TO NORTH OF I-70 INTERCHANGE IN MARSHALL)

STATION TO STATION
 (4C) 165+87.46 TO 170+59.93 (4C)

CONTRACT NO. 70494				
F.A. RTE.	SECTION	COUNTY	TOTAL SHEETS	SHEET NO.
VAR.	*	**	18	14
STA.		TO STA.		
FED. ROAD DIST. NO.		ILLINOIS FED. AID PROJECT		
* DS CRACK & JOINT SEAL 2006-3 ** CLARK/COLES/CUMBERLAND				

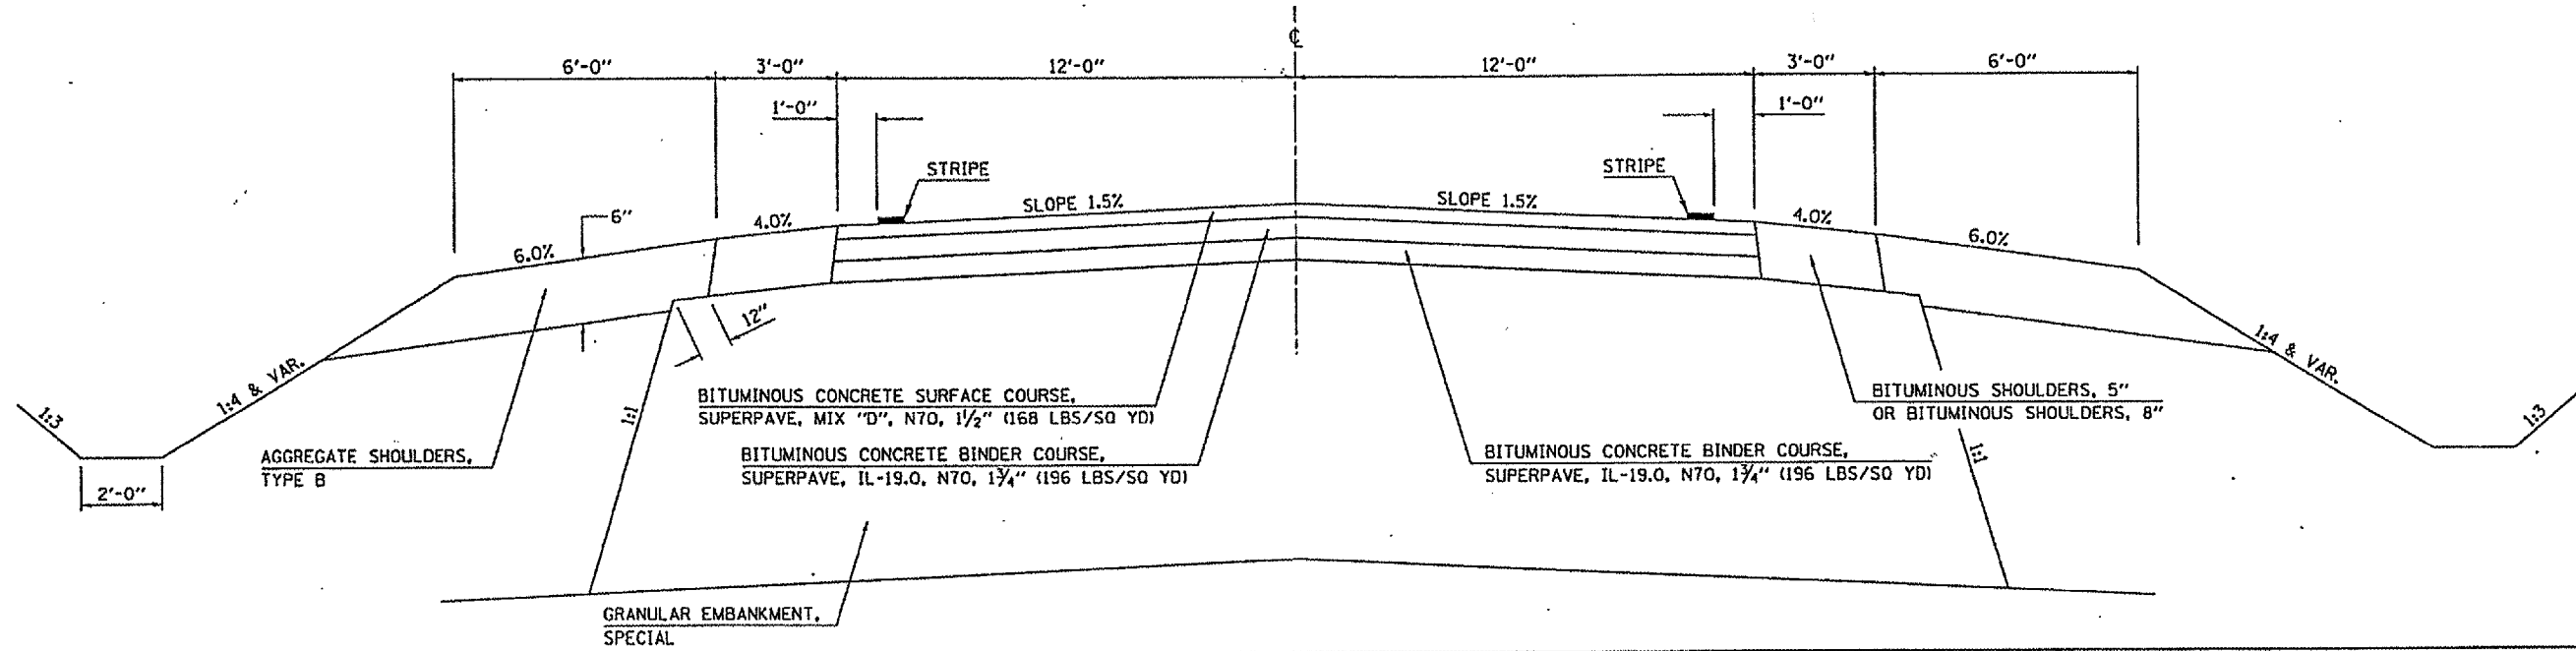

PLOT DATE * 12/22/2005
 FILE NAME * c:\projects\1081866\1081866.dwg
 PLOT SCALE * 1/8"=1'-0"
 USER NAME * philip