



**DETECTOR AMPLIFIER NOTES**

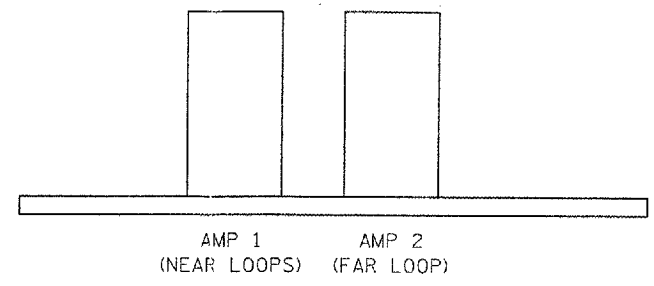

AMP 1: DELAY = 8 SECONDS  
 DELAY SHALL BE INHIBITED DURING GREEN

AMP 2: NO DELAY

ADVISORY SPEED (MPH)	DISTANCE FROM STOP BAR (FT.)
30 OR LESS	220
35	260
40	300
45	330
50	370
55	400

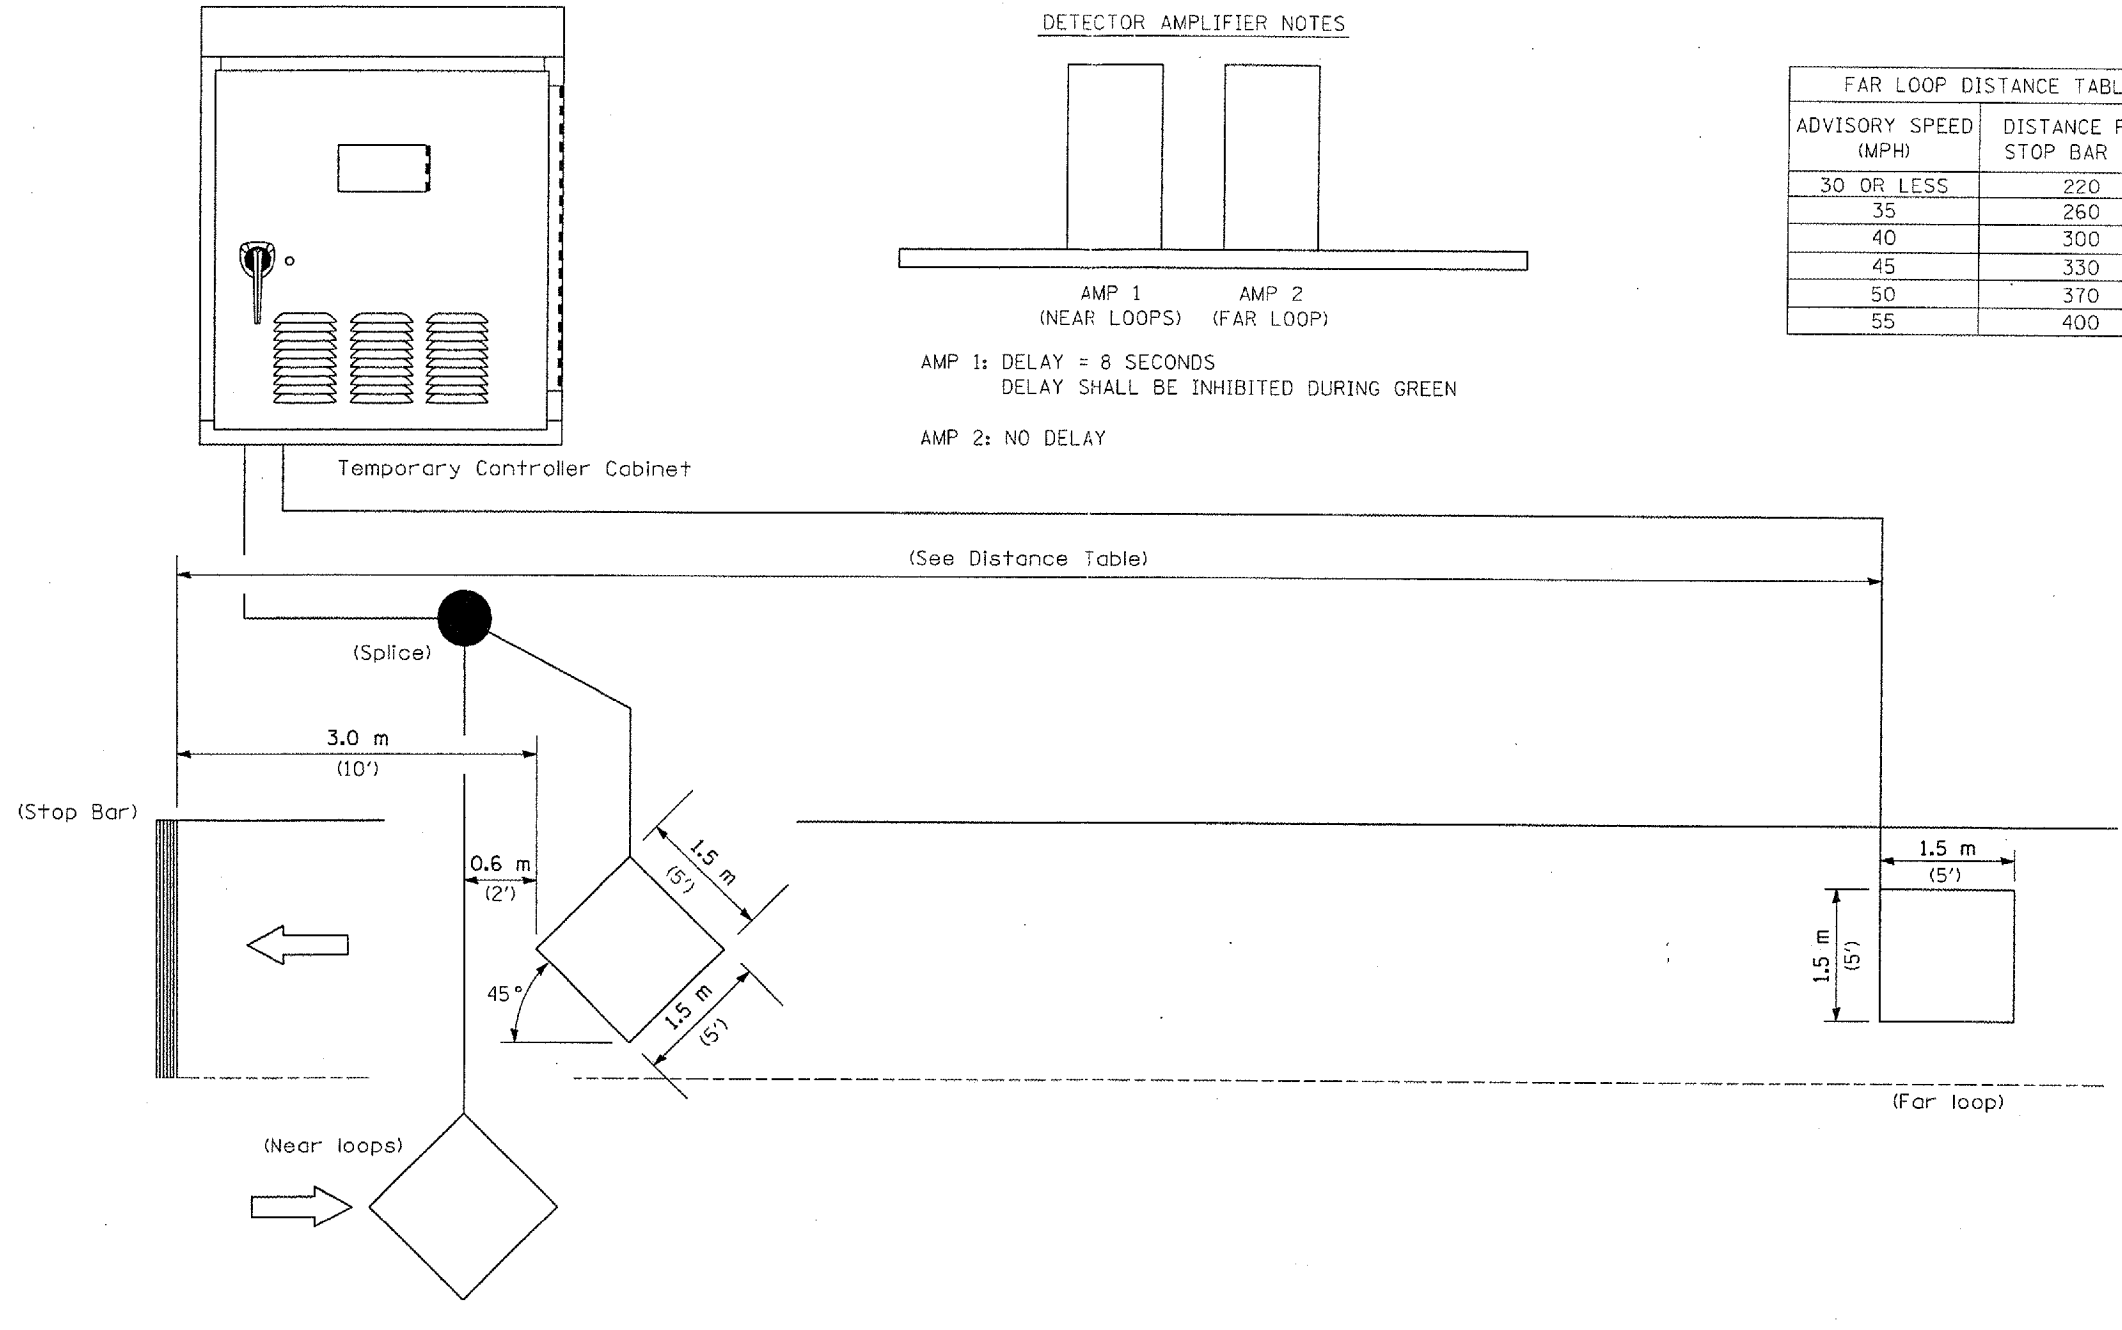

NOTE: All loops centered in lane.

**INDUCTION LOOP DETECTOR**

REVISIONS		ILLINOIS DEPARTMENT OF TRANSPORTATION TEMPORARY BRIDGE TRAFFIC SIGNAL LOOP PLACEMENT DETAIL SHEET
NAME	DATE	

DRAWN BY: KDA  
 CHECKED BY: \_\_\_\_\_  
 DATE: \_\_\_\_\_