

F.A. RTE.	SECTION	COUNTY	TOTAL SHEETS	SHEET NO.
VAR.	*	**	20	3
STA.		TO STA.		
FED. ROAD DIST. NO.	ILLINOIS FED. AID PROJECT			
* DS CRACK & JOINT SEAL 2006-4				
** DEWITT/PIATT				


TYPICAL CROSS SECTION 5

LOCATION #1

STATION TO STATION
 2329+97.85 2338+12.86 (BRIDGE OMISSION)
 2340+48.33 2356+43.55

SUPERELEVATED LOCATIONS


CURVE	STA.	TO	STA.	SE	SHOULDER SLOPE
L.T.	2321+43.97	LT.	2333+37.82	2.9%	5.1%

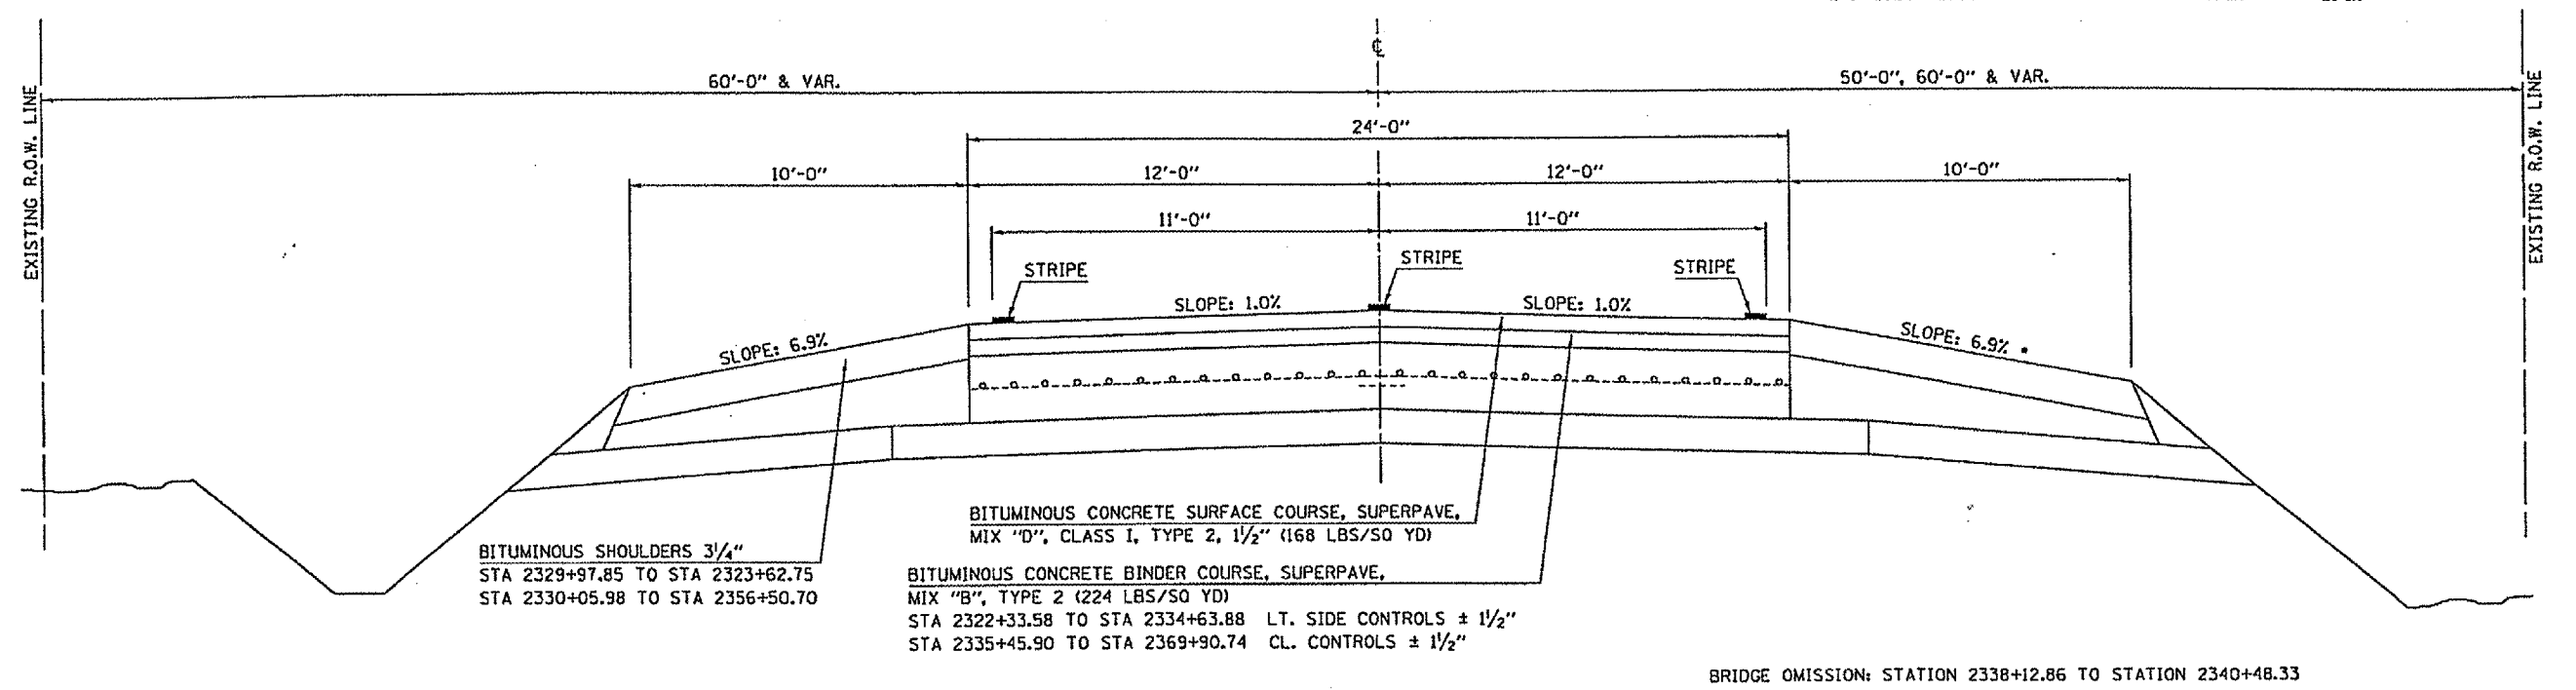

TYPICAL CROSS SECTION 6

LOCATION #1

STATION TO STATION
 2359+30.48 2365+30.47

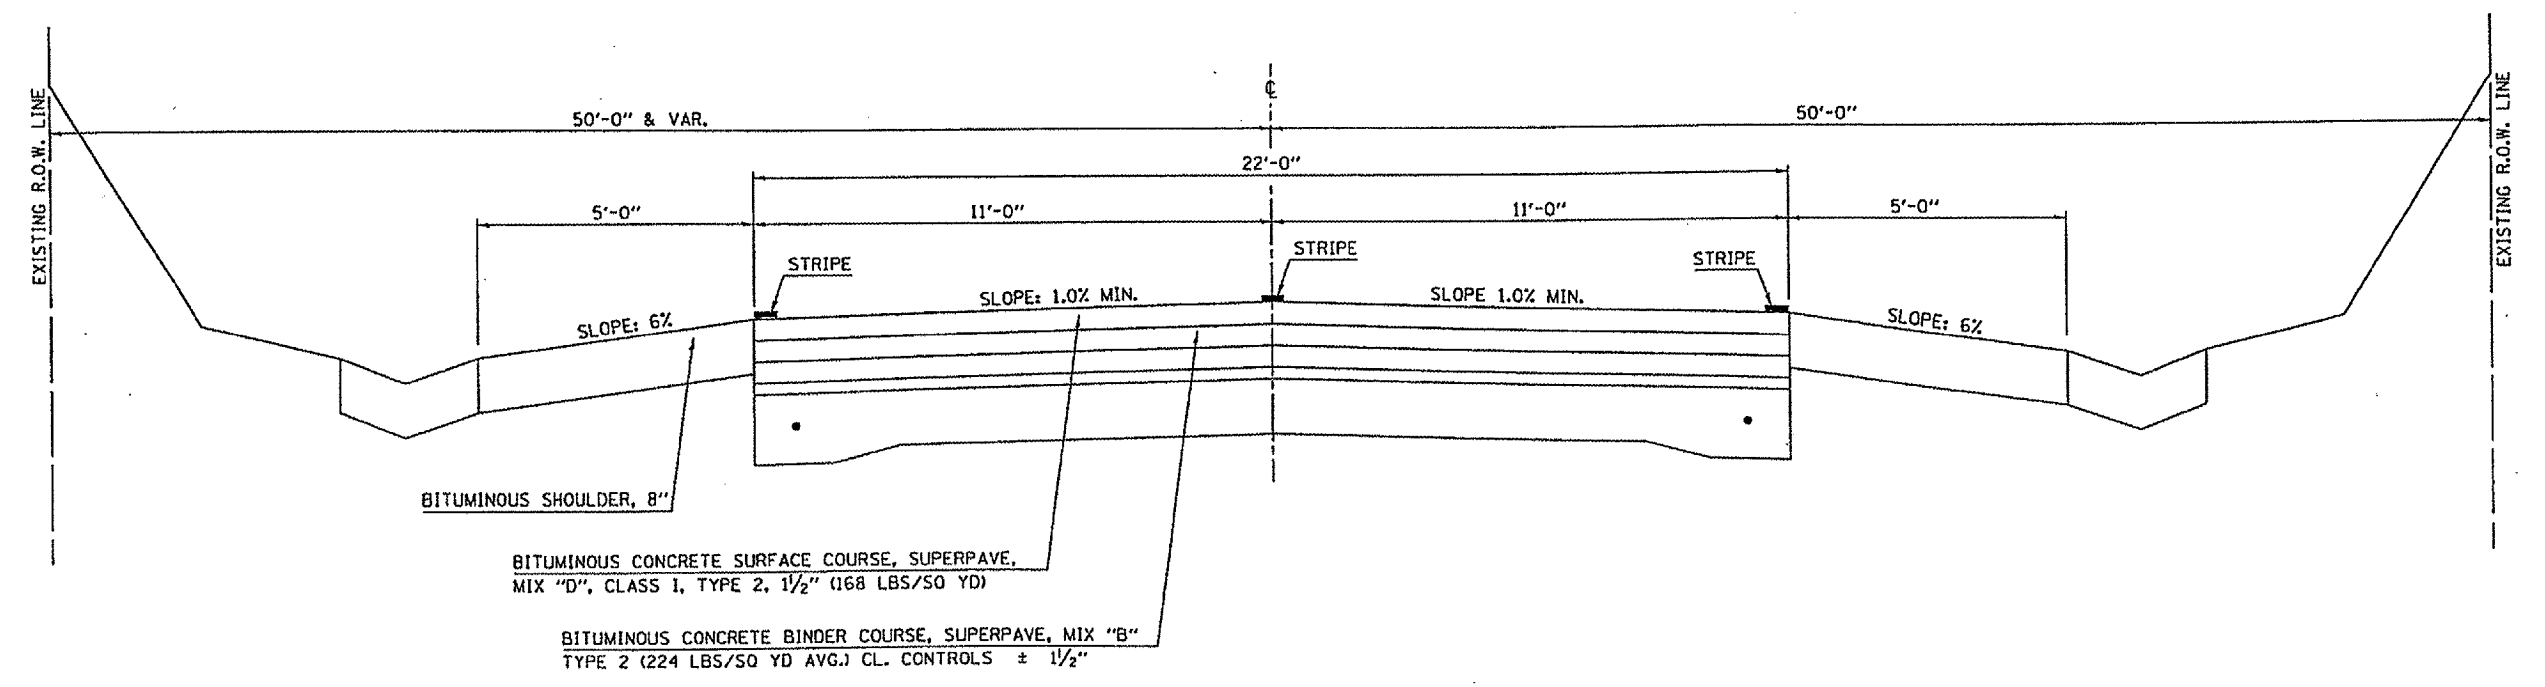

PLT DATE: 12/1/2005
 FILE NAME: s:\projects\70495\70495.dwg
 PLOT SCALE: 1/8" = 1'-0"
 USER NAME: phillips