

F.A. RYE	SECTION	COUNTY	TOTAL SHEETS	SHEET NO.
VAR.	*	**	20	14


STA.	TO STA.
FED. ROAD DIST. NO.	ILLINOIS FED. AID PROJECT

\* DS CRACK & JOINT SEAL 2006-4  
 \*\* DEWITT/PIATT

# TYPICAL CROSS SECTION 3

LOCATION #3


ILLINOIS ROUTE 10  
 STATION TO STATION  
 (END RESURFACING OMISSION) 1094+83.85 1095+43.00

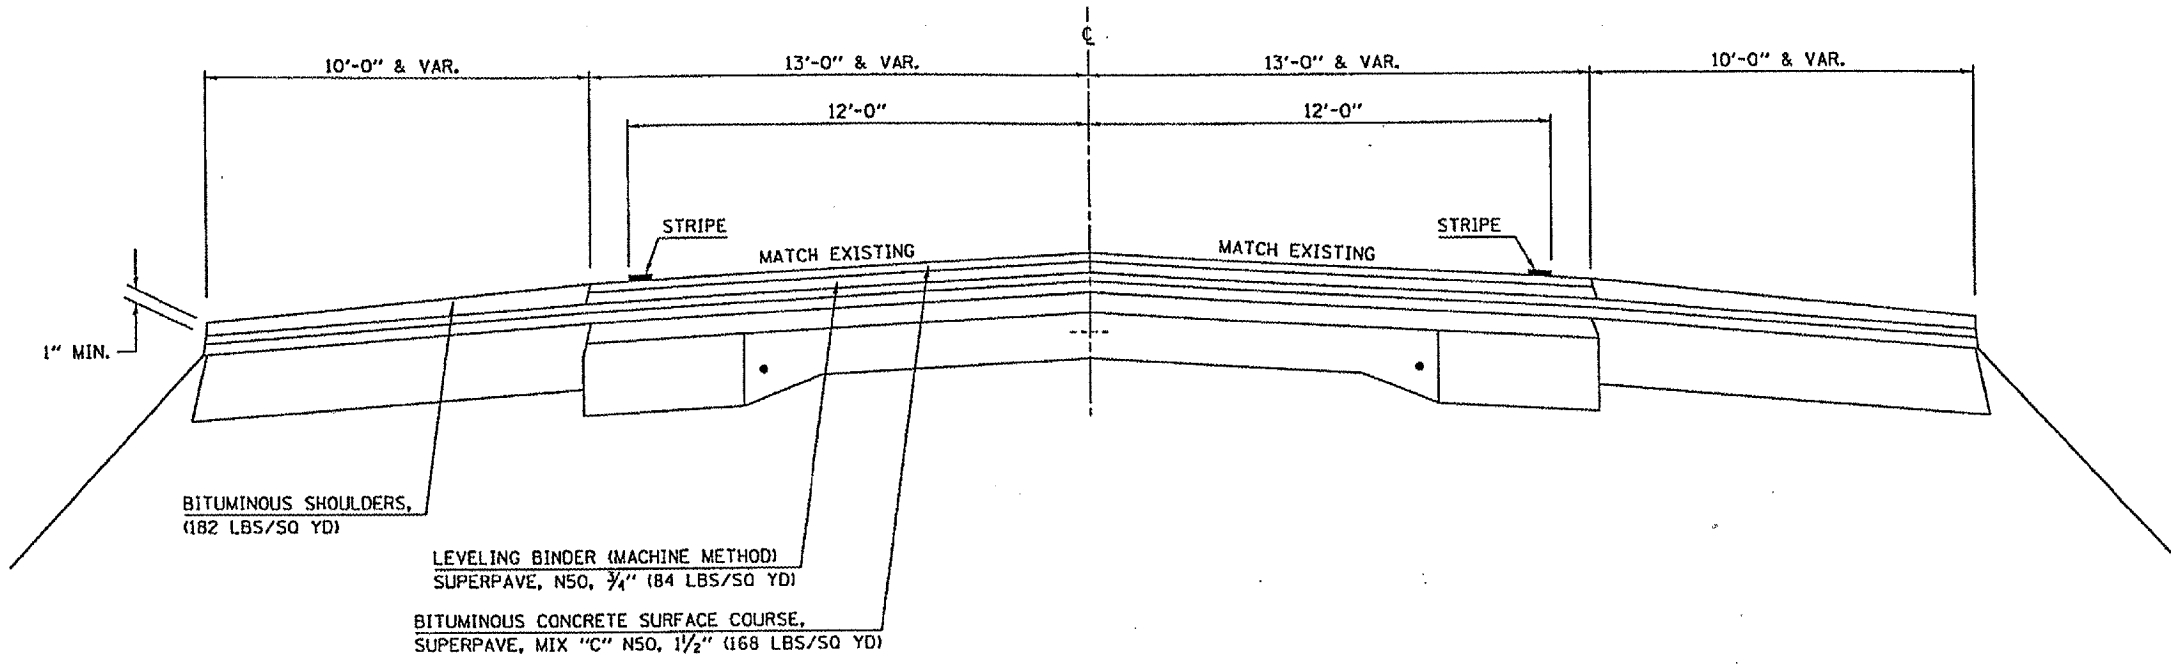

# TYPICAL CROSS SECTION 4

LOCATION #3

ILLINOIS ROUTE 10  
 STATION TO STATION  
 1095+43.00 1107+00.00 (RESURFACING OMISSION)

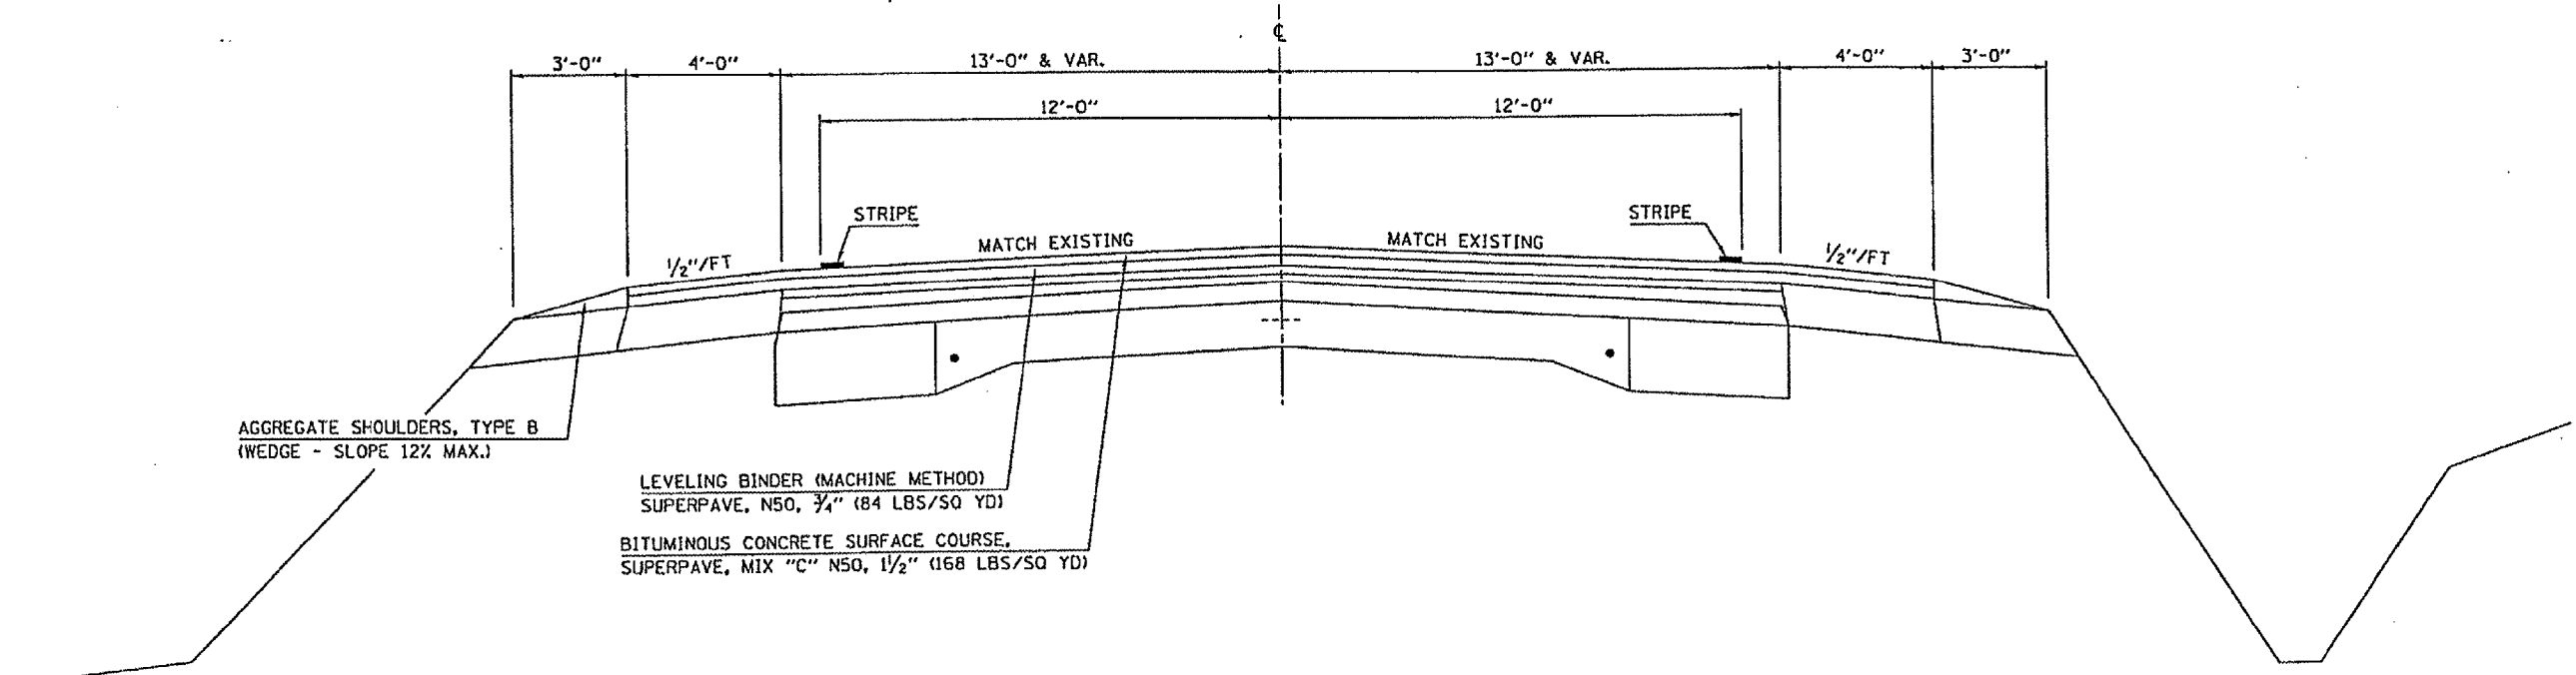

PLT DATE = 12/1/2005  
 PLT NAME = ...  
 PLT SCALE = ...  
 USER NAME = ...