


| F.A. RTE. | SECTION | COUNTY | TOTAL SHEETS | SHEET NO. |
|--------------------------------|---------|---------------------------|--------------|-----------|
| VAR. | * | ** | 20 | 15 |
| STA. | | TO STA. | | |
| FED. ROAD DIST. NO. | | ILLINOIS FED. AID PROJECT | | |
| * D5 CRACK & JOINT SEAL 2006-4 | | | | |
| ** DENITT/PIATT | | | | |

TYPICAL CROSS SECTION 5

LOCATION #3


ILLINOIS ROUTE 10
 STATION TO STATION
 (END RESURFACING OMISSION) 1116+34.50 1118+00.00

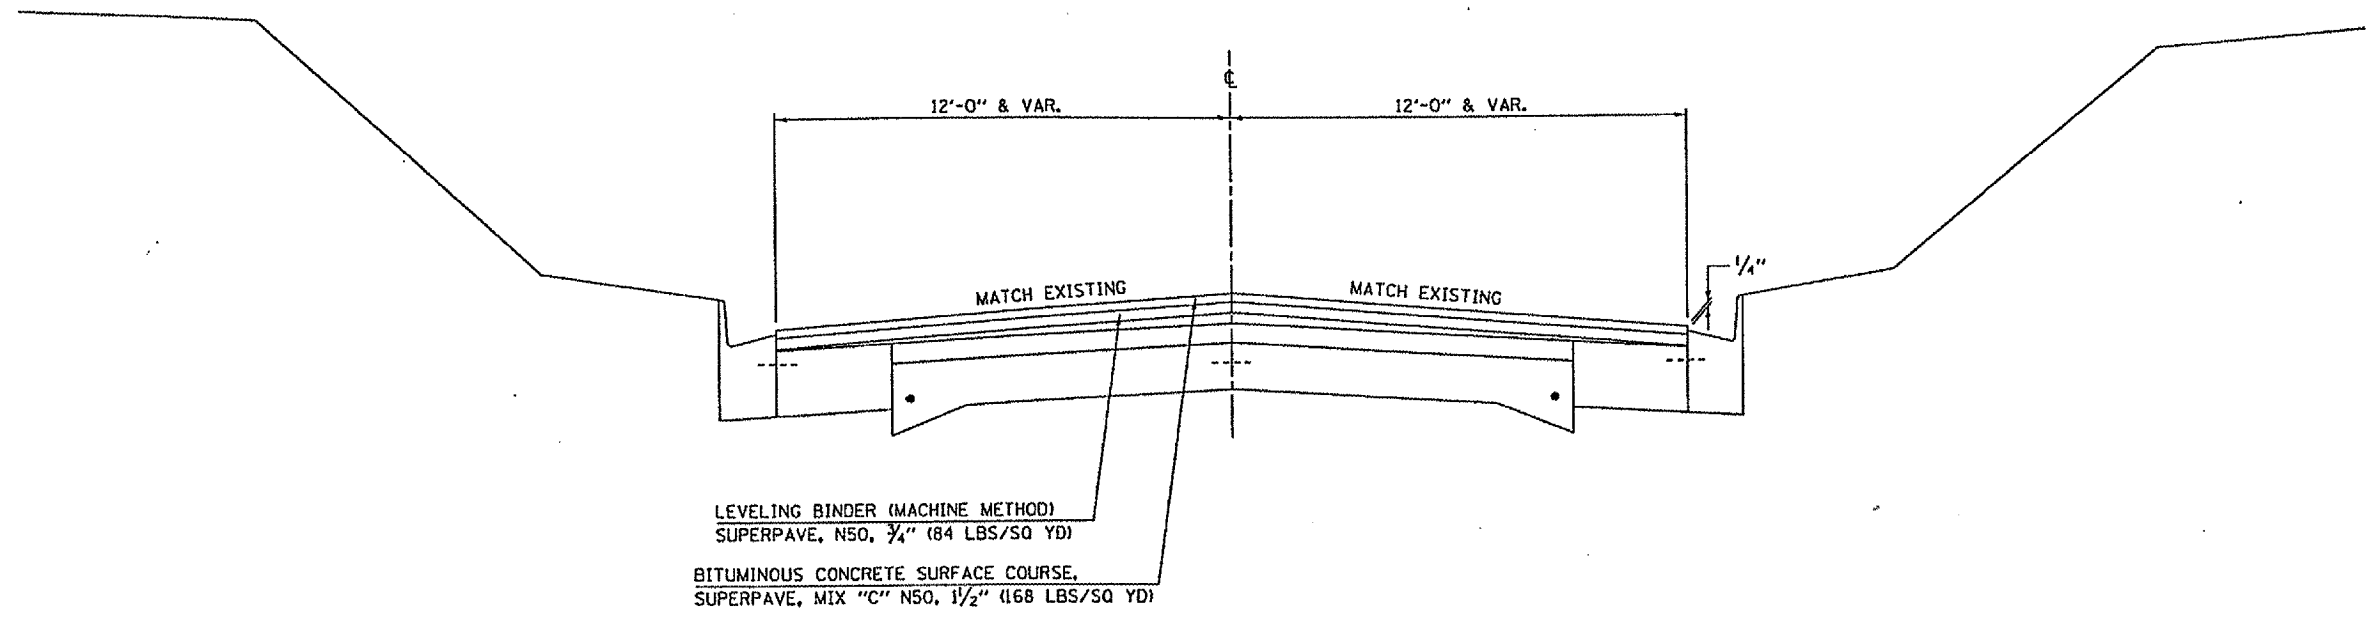

TYPICAL CROSS SECTION 6

LOCATION #3

ILLINOIS ROUTE 10
 STATION TO STATION
 1118+00.00 1124+15.00

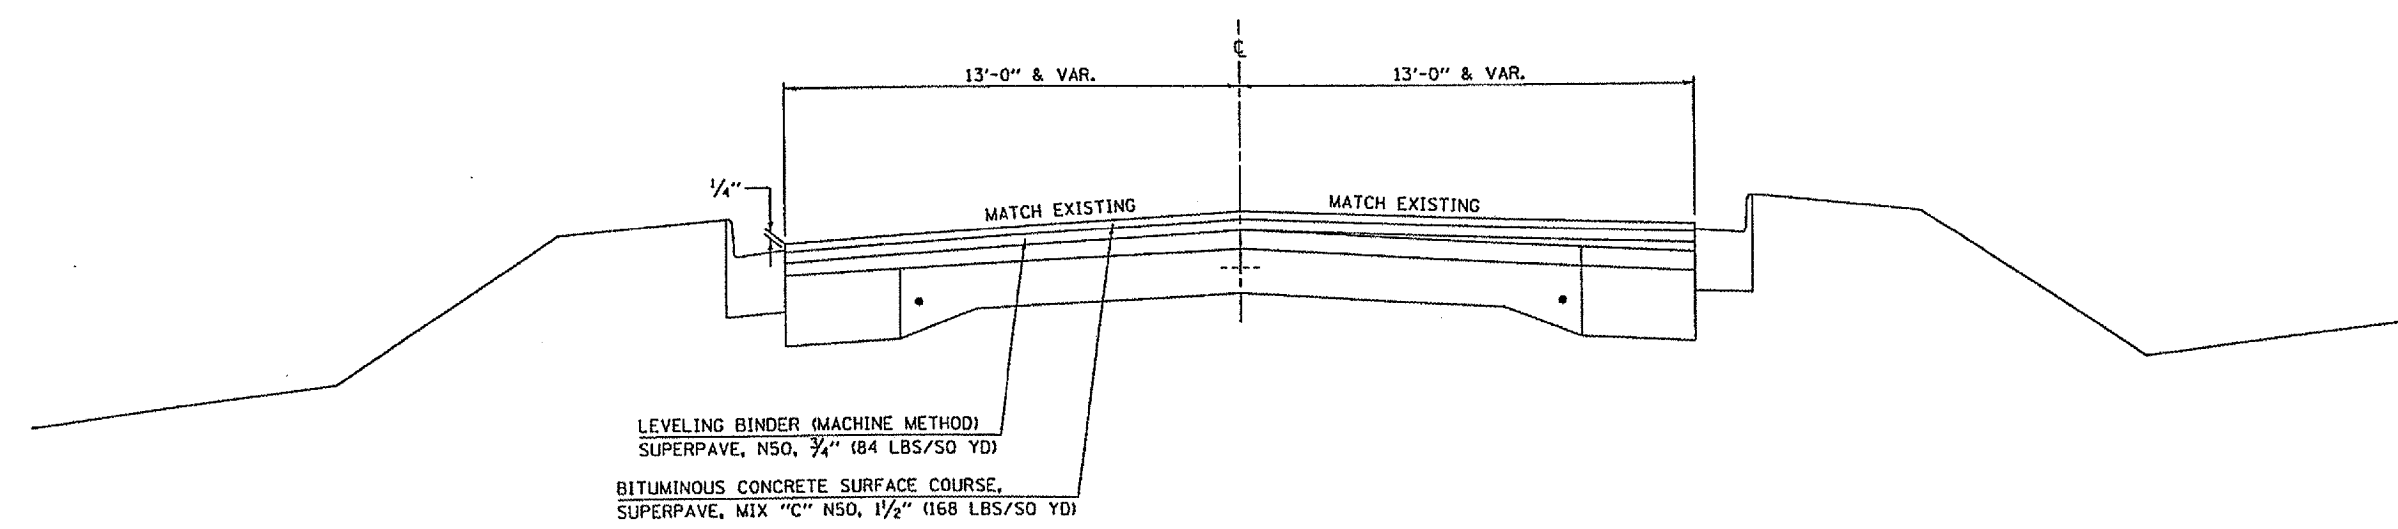

PLOT DATE * 10/21/2005
 FILE NAME * H:\projects\11241786\11241786.dgn
 PLOT SCALE * 1/8"=1'-0"
 USER NAME * philipjy