
CONTRACT NO. 83830

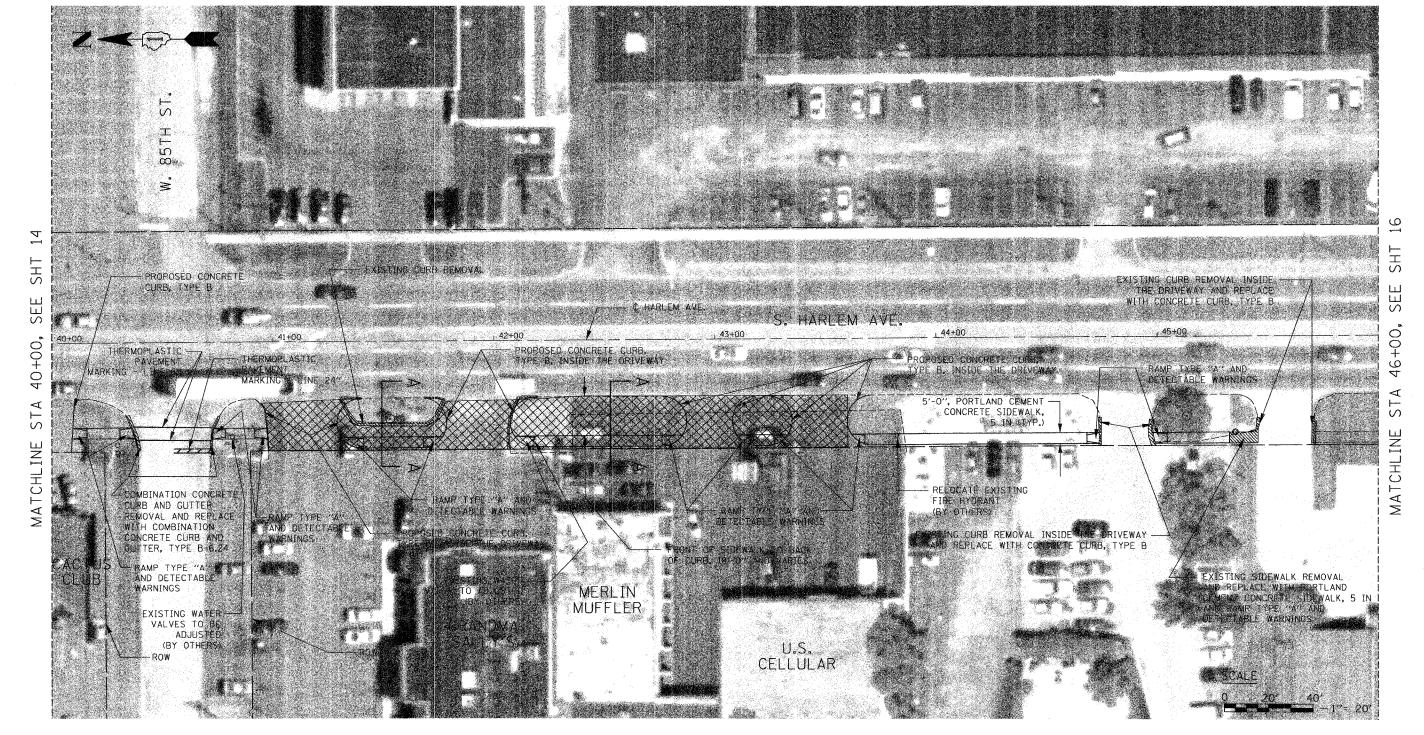

NOTES

1. FOR SECTION A-A, SEE SHEET 7.

2. ALL PROPOSED DRIVEWAY CONCRETE CURB, TYPE B RADII TO BE HALF THE DISTANCE FROM BACK OF HARLEM AVE. EXISTING CURB TO BACK OF PROPOSED PORTLAND CEMENT CONCRETE SIDEWALK, 5 IN

LEGEND



- PROPOSED BITUMINOUS CONCRETE PAVEMENT REMOVAL (FULL-DEPTH) (SAW CUTS INCIDENTAL)



- CURB REMOVAL, COMBINATION CURB AND GUTTER REMOVAL, OR SIDEWALK REMOVAL



Globetrotters®Engineering Corporation

ENGINEERS ARCHITECTS

300 South Wacker Drive Chicago, Illinois 60606



Village of Bridgeview

Illinois

Steven M. Landek, Mayor

REVISIONS	
NAME	DATE

ILLINOIS DEPARTMENT OF TRANSPORTATION
SIDEWALK IMPROVEMENT
PLAN
STA 40+00.00 TO STA 46+00.00

SCALE: VERT. 1"= 20' HORIZ. 1"= 20' DATE: 11 / 17 / 05

DRAWN BY: B.C. CHECKED BY: C.G.