


ORIGINAL SURVEY PLOTTED DATE
 NOT BECKED RE-PLATE
 AREAS CHECKED

FINAL SURVEY PLOTTED DATE
 NOT BECKED RE-PLATE
 AREAS CHECKED

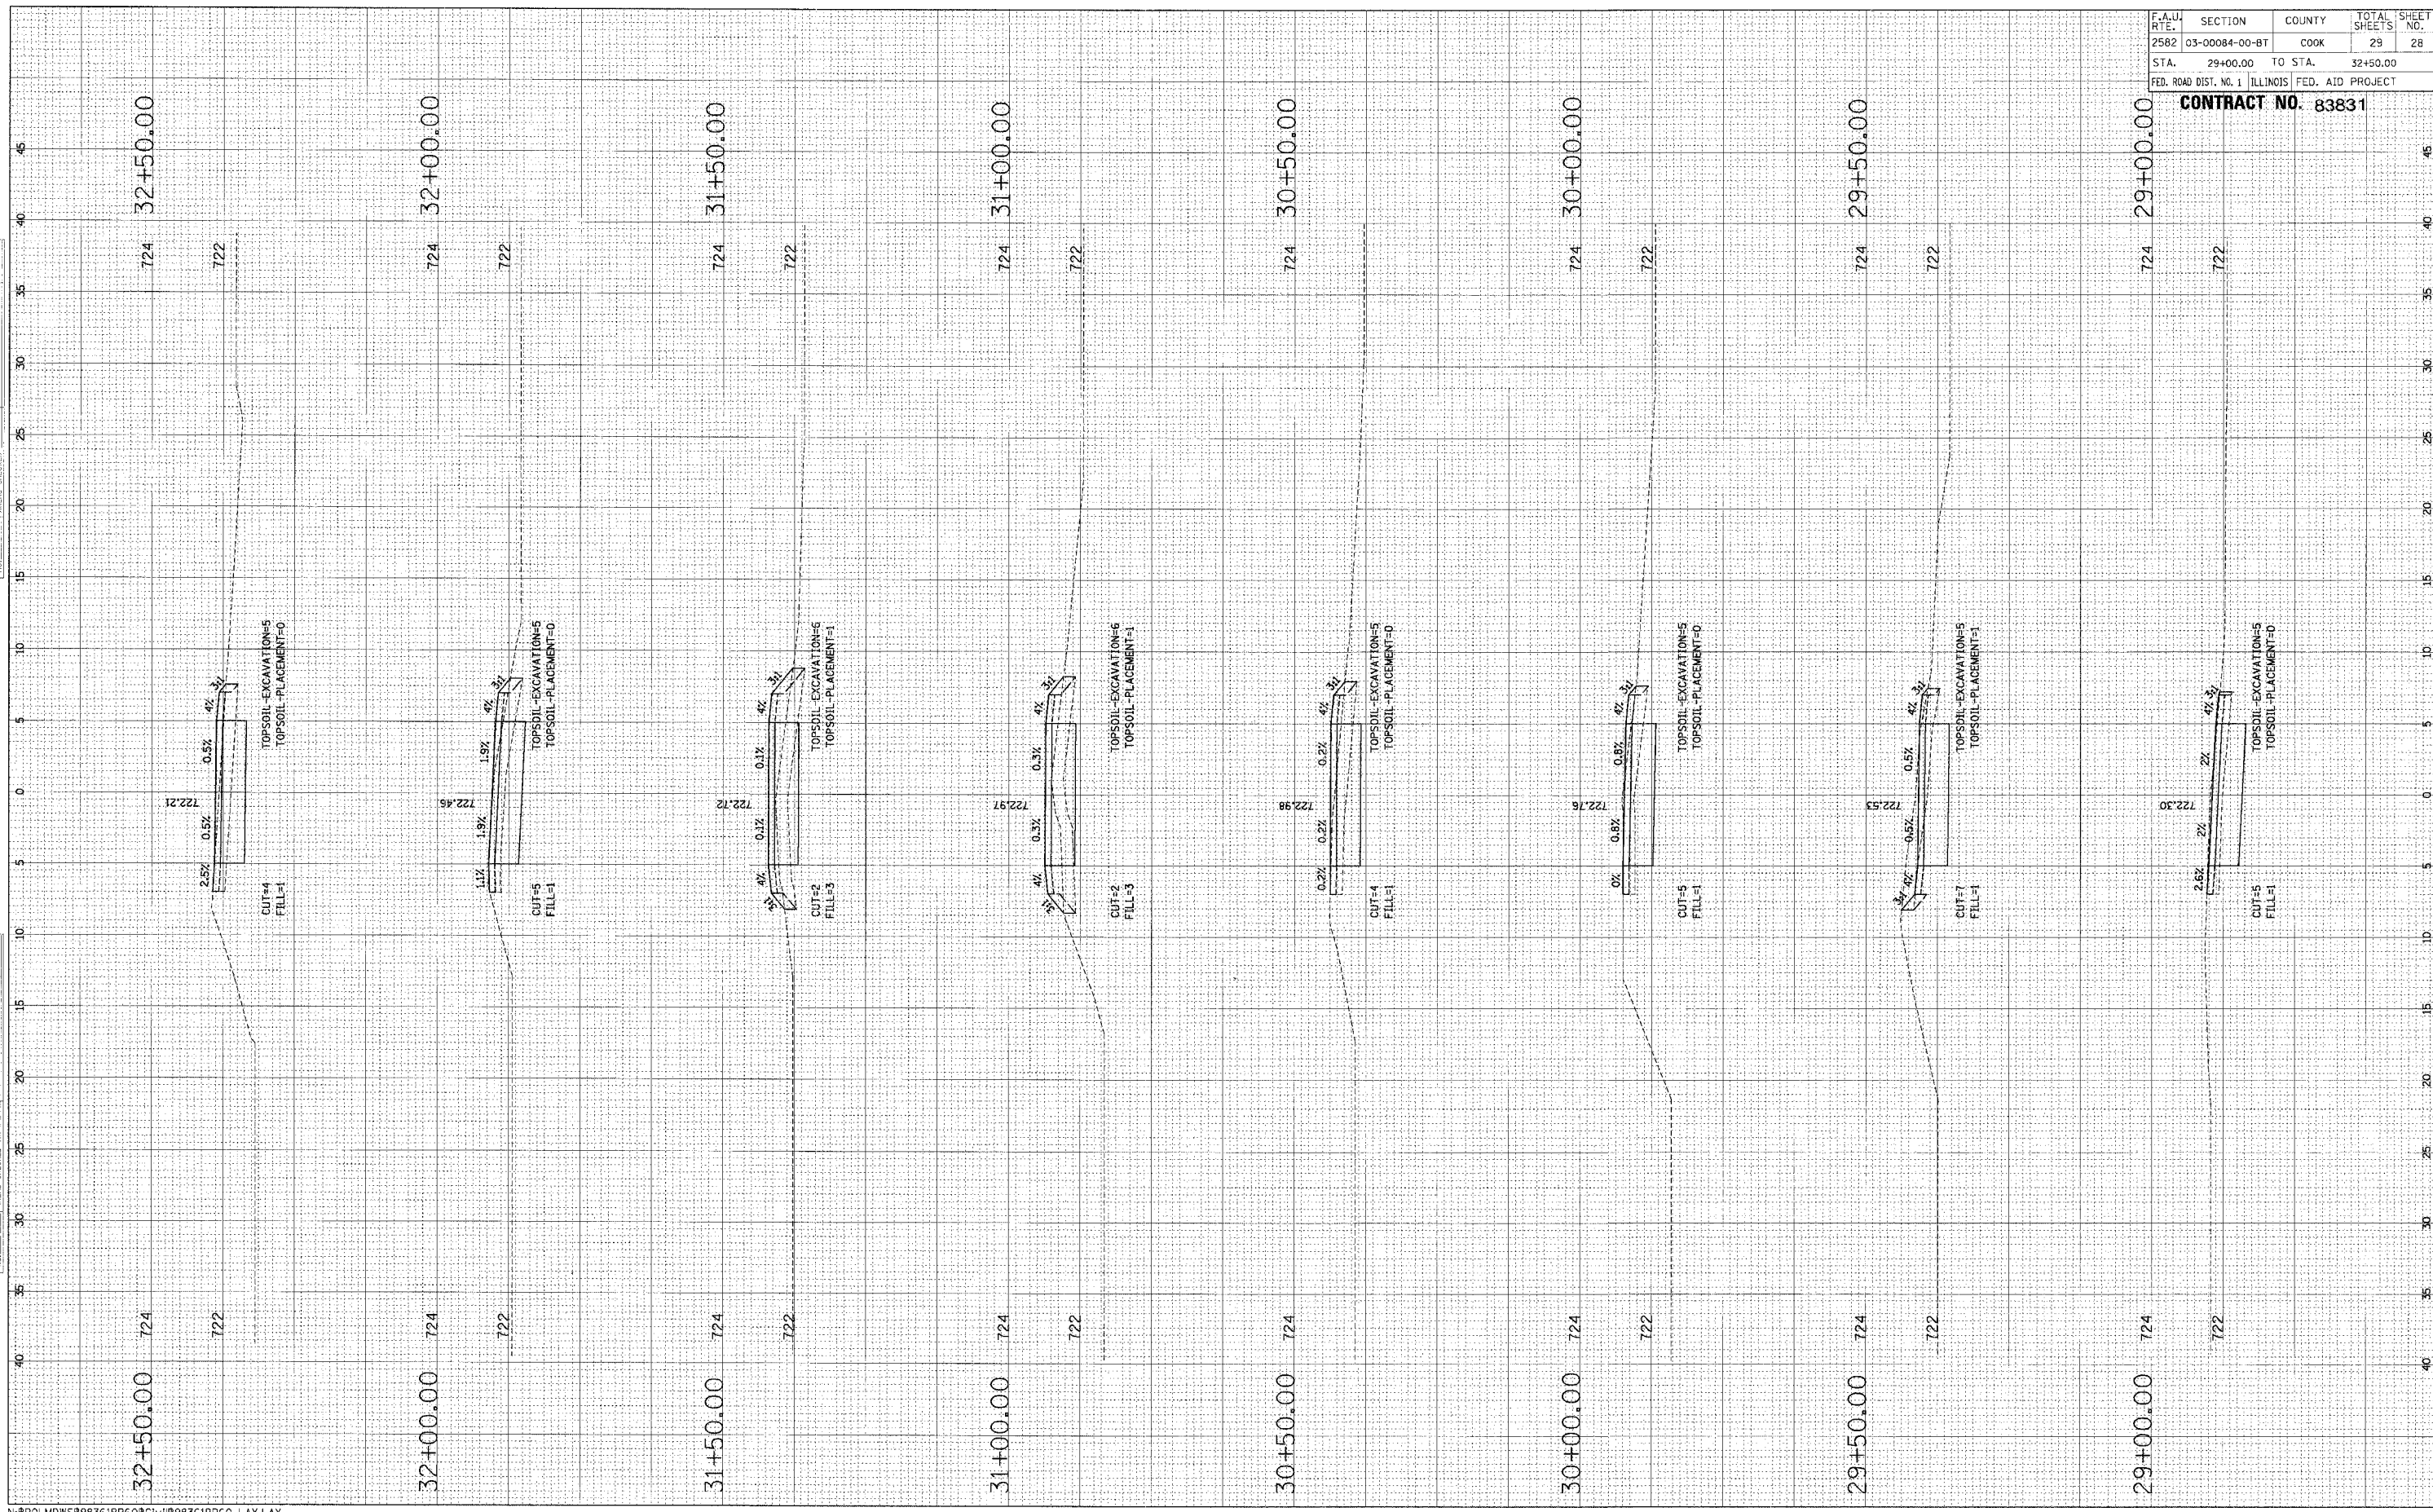

F.A.U. RTE.	SECTION	COUNTY	TOTAL SHEETS	SHEET NO.
2582	03-00084-00-BT	COOK	29	28
STA. 29+00.00 TO STA. 32+50.00		FED. ROAD DIST. NO. 1 ILLINOIS FED. AID PROJECT		

CONTRACT NO. 83831