


FINAL SURVEY PLotted
 SURVEY NOTE BOOK
 DATE

ORIGINAL SURVEY PLotted
 SURVEY NOTE BOOK
 DATE

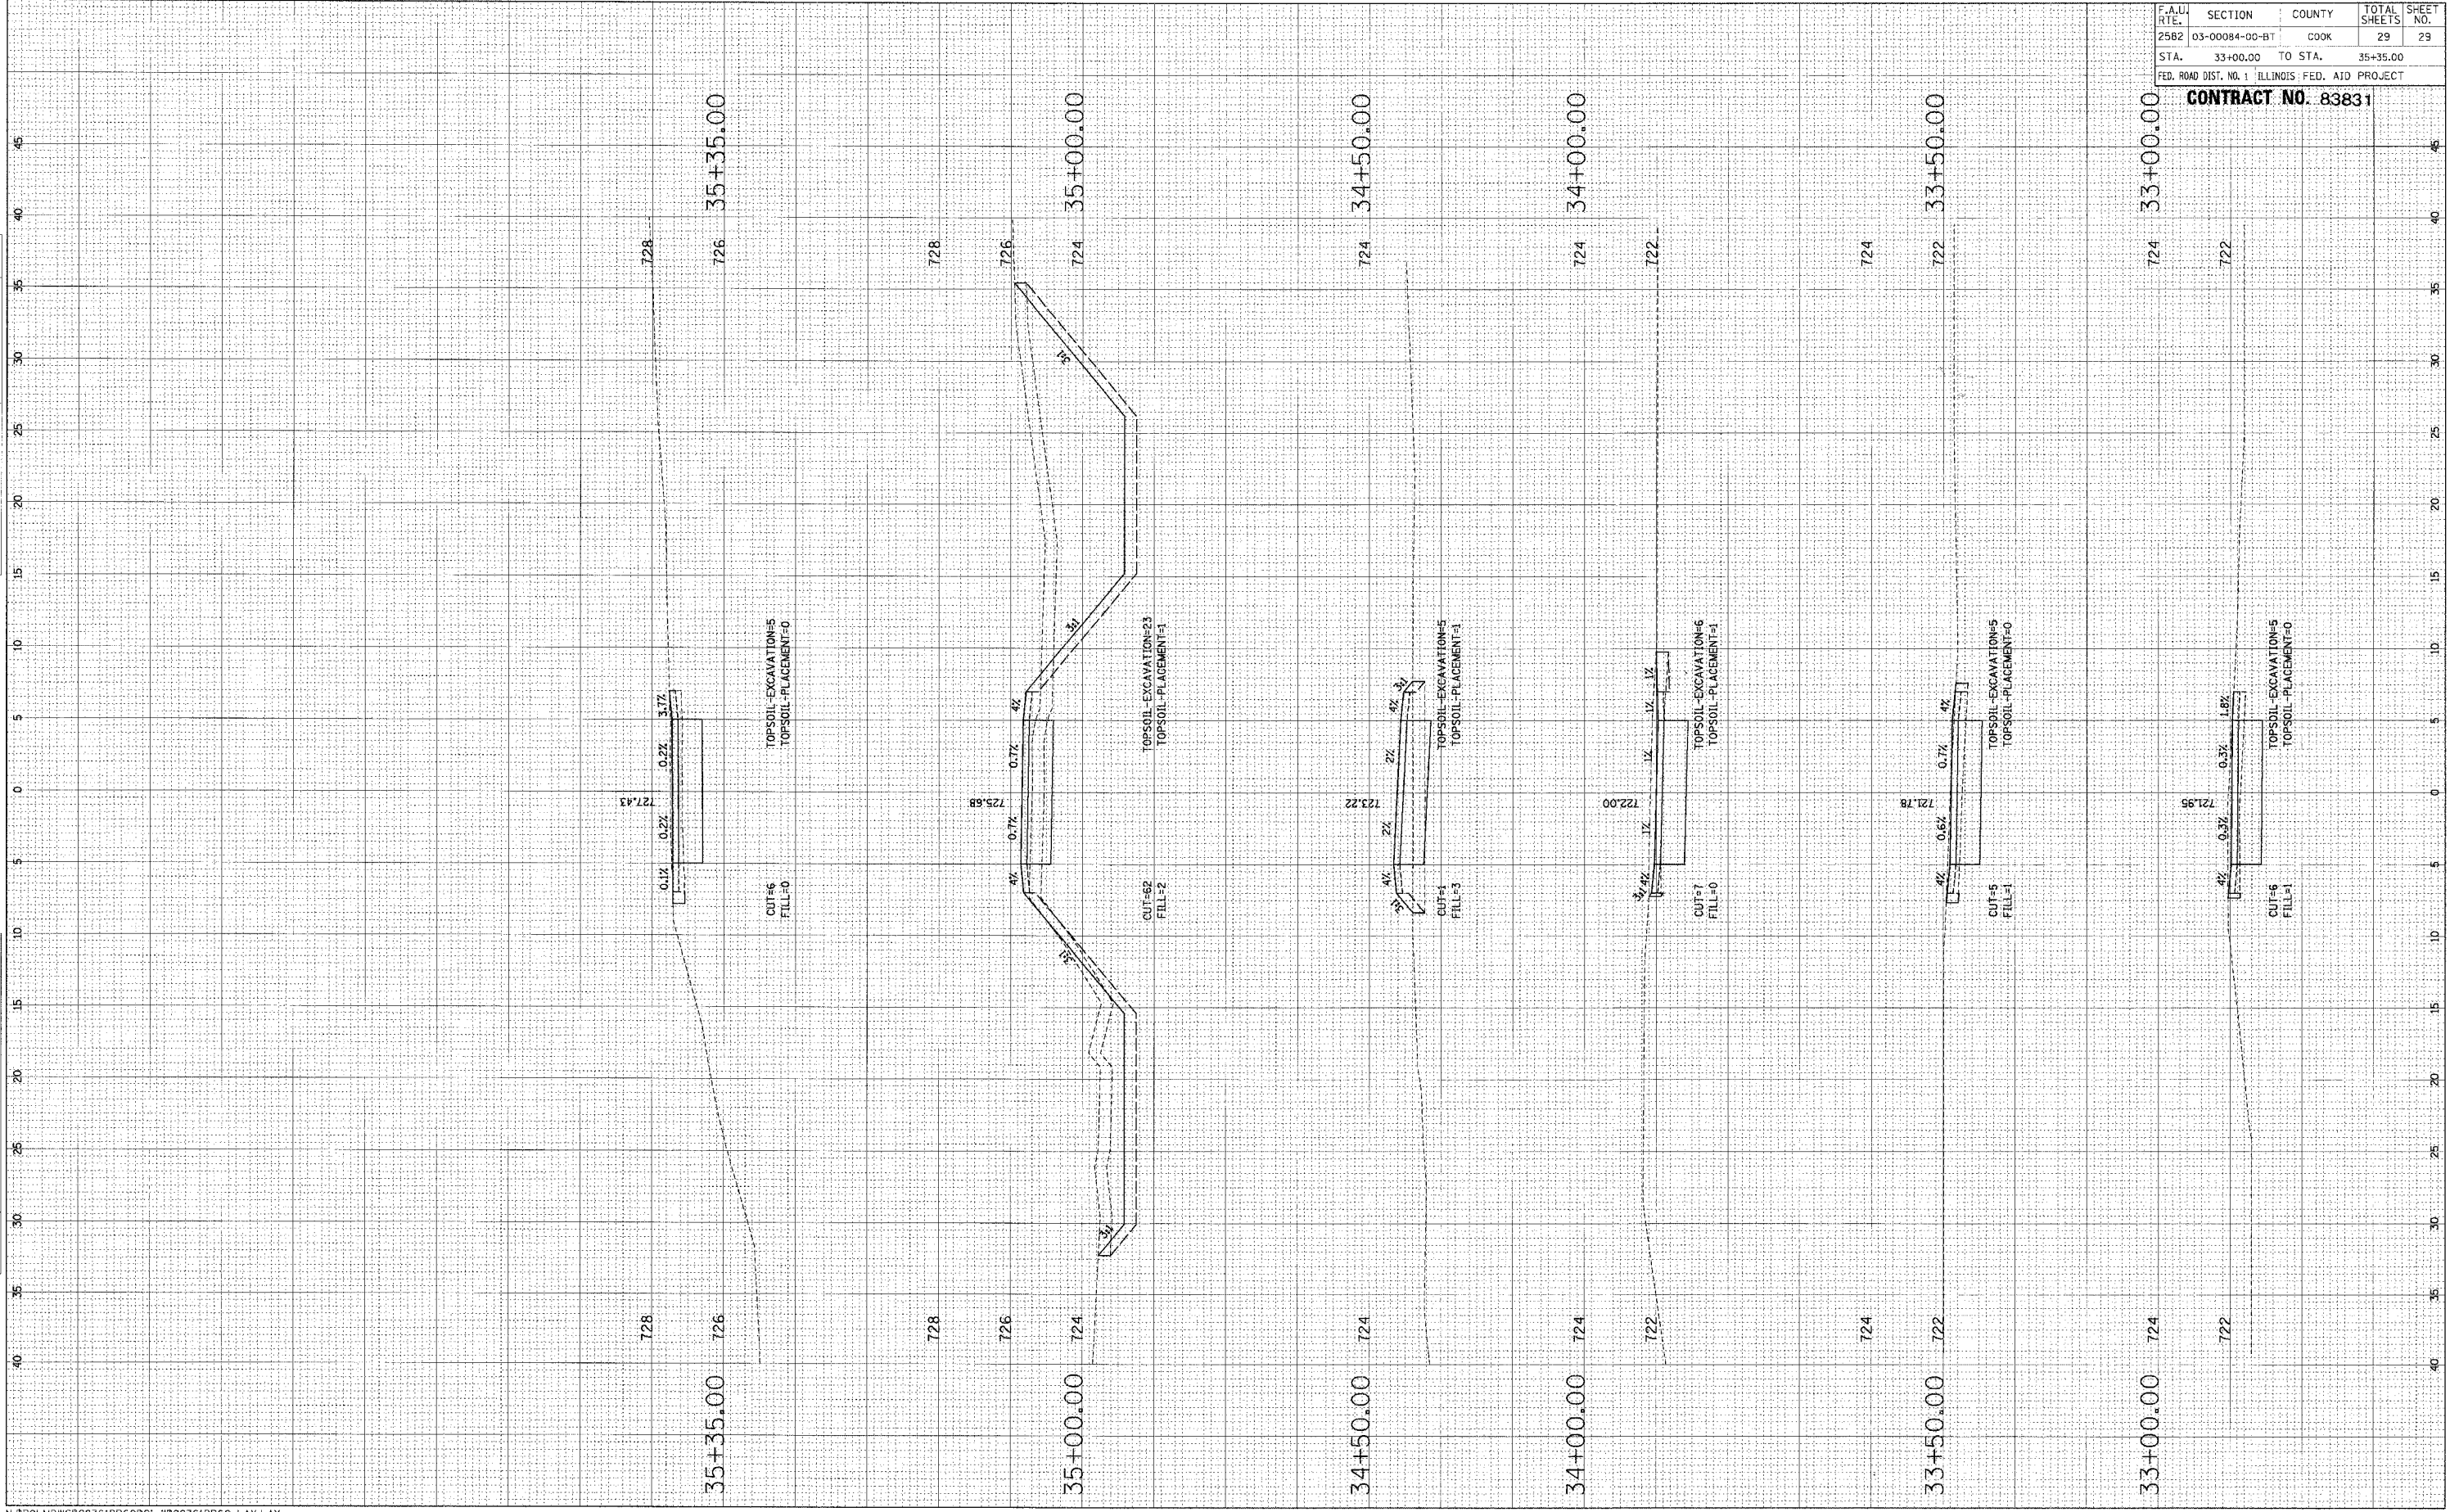

F.A.U. RTE.	SECTION	COUNTY	TOTAL SHEETS	SHEET NO.
2582	03-00084-00-BT	COOK	29	29
STA. 33+00.00 TO STA. 35+35.00		FED. ROAD DIST. NO. 1 ILLINOIS FED. AID PROJECT		

CONTRACT NO. 83831