


PROJECT	SECTION	COUNTY	TOTAL SHEETS	SHEET NO.
P.L. 245	98-20101-00-BR	BUREAU	65	30
FED. ROAD DIST. NO. 7	BLANKS	FED. AID PROJECT	BROS-OH162	

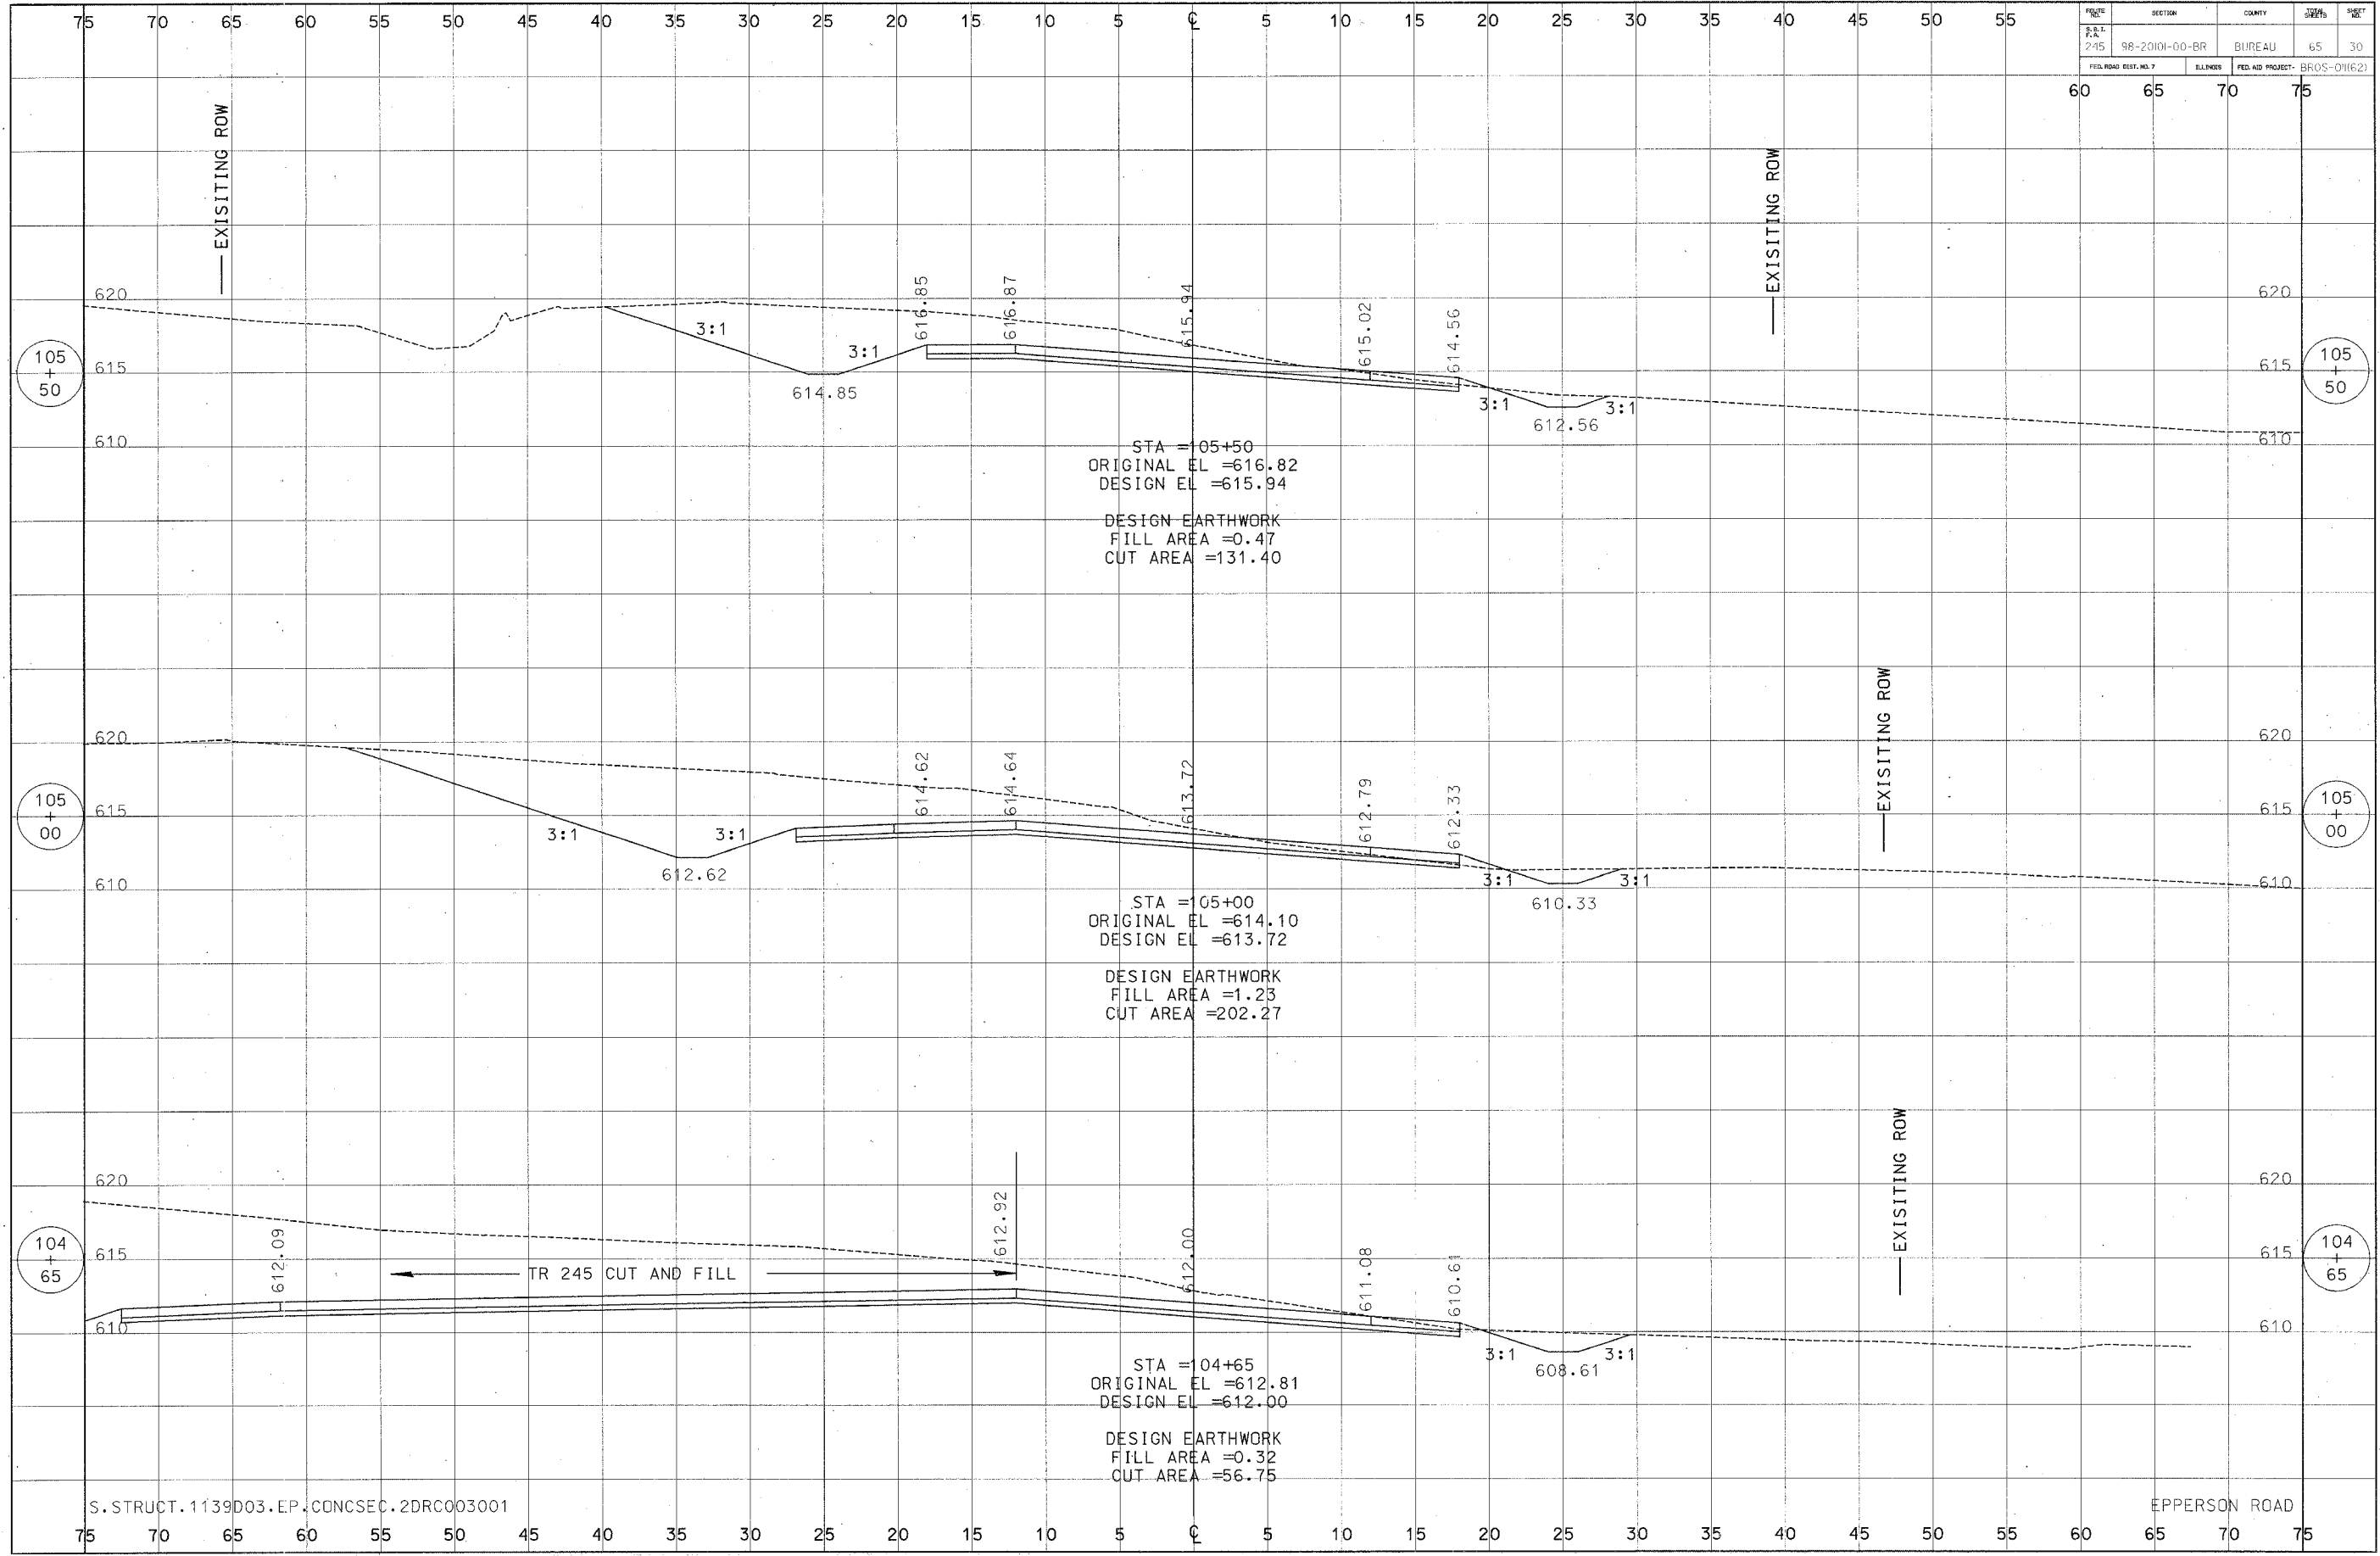

S. STRUCT. 1139D03.EP.CONCSEC.2DRC003001

EPPERSON ROAD