

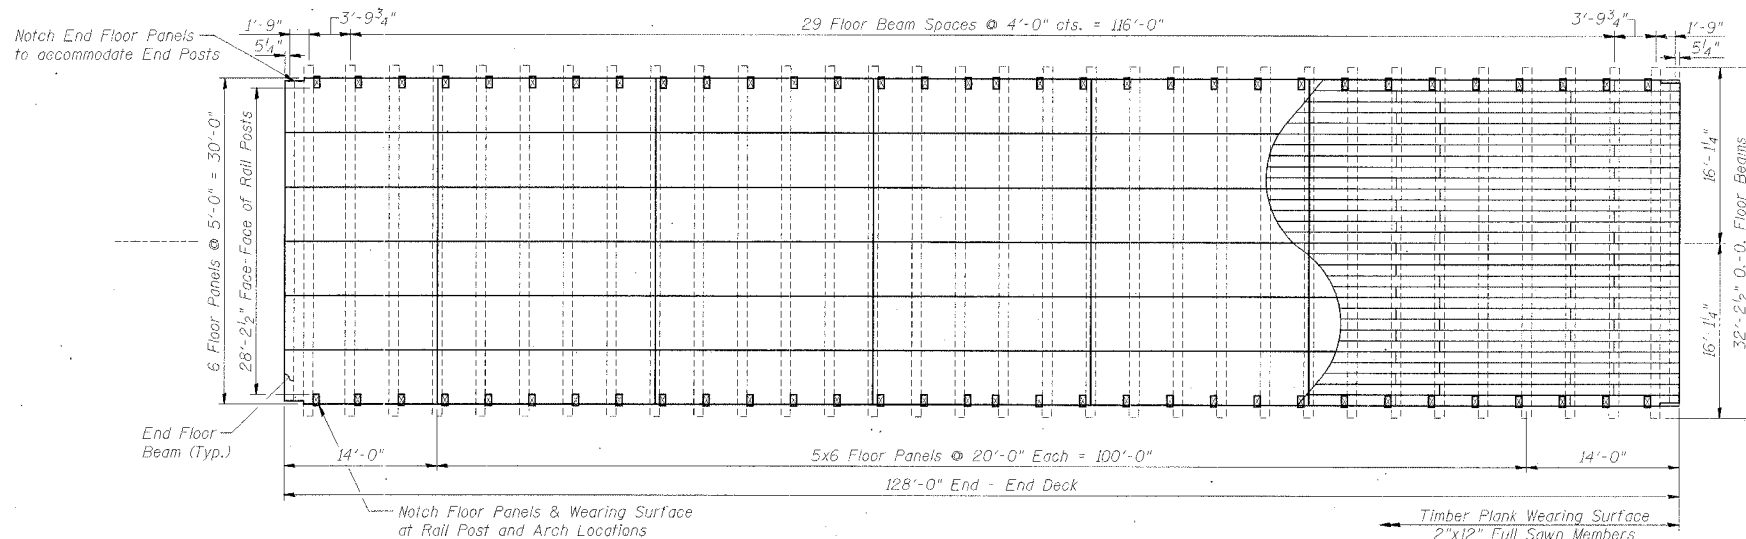
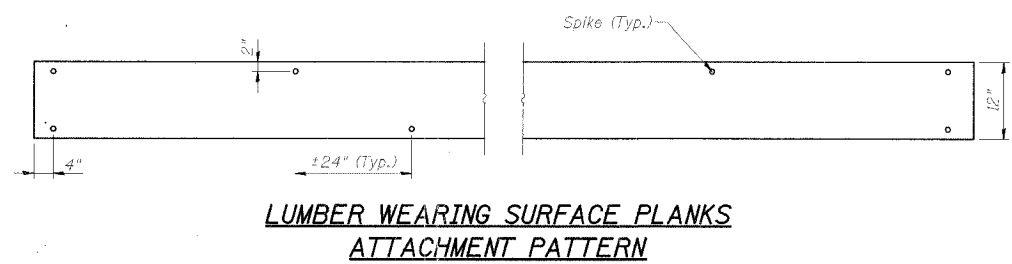
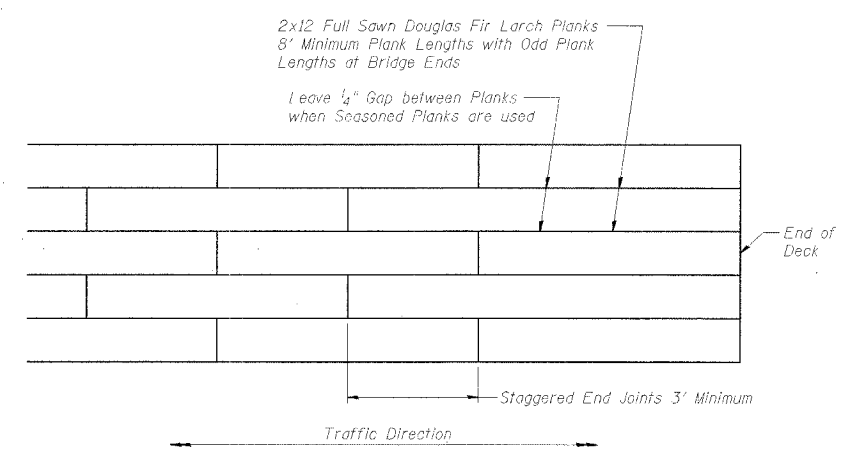
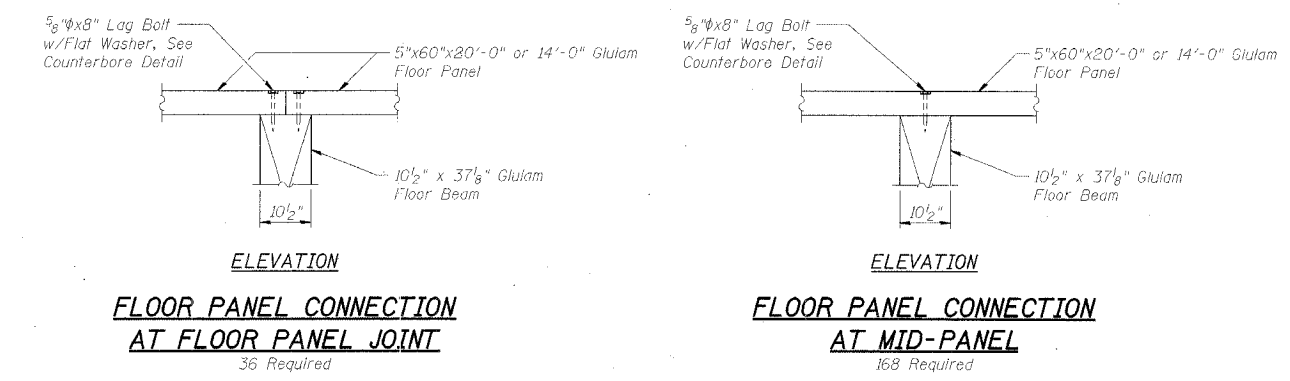
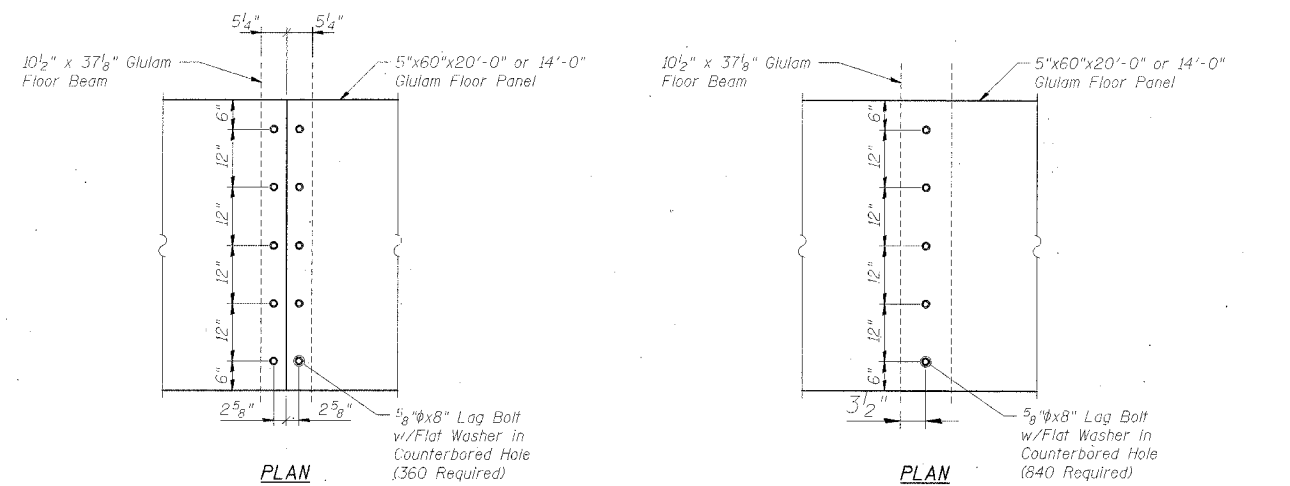


DATE	SECTION	COUNTY	SHEET	SHEET
245	98-20101-00-BR	BUREAU	65	45
FED. ROAD DIST. NO. 7	ALBANY	FED. ROAD PROJECT: BROS-OH(62)		

STRUCTURAL SHEET 12 OF 25

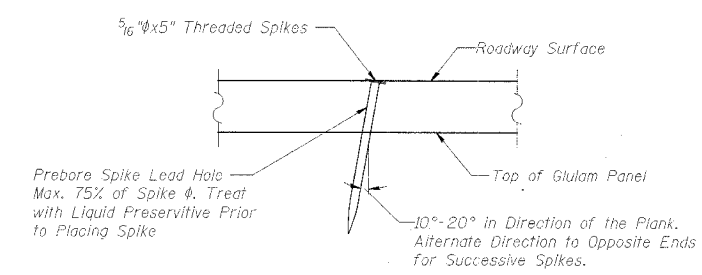

FLOOR BEAM, FLOOR PANEL, & DECK PLANK LAYOUT

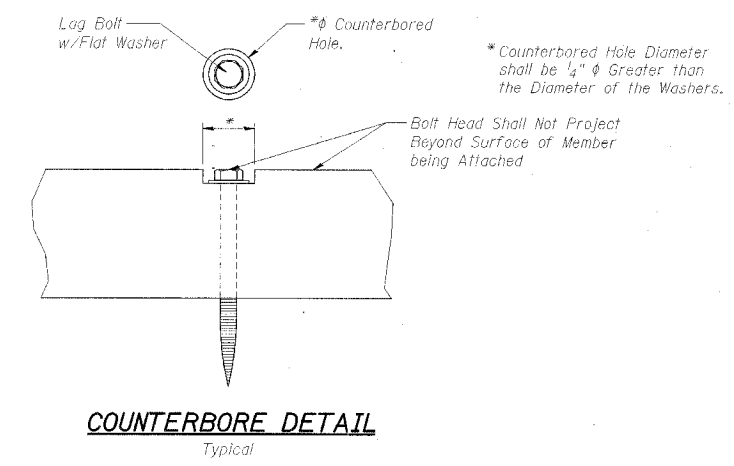

DECK DETAILS
SECTION 98-20101-00-BR
T.R. 245 OVER BIG BUREAU CREEK
STA. 13+70 (S.N. 006-4288)
BUREAU COUNTY
WHA # 1104D04