



FED. ROUTE NO.	SECTION	COUNTY	TOTAL SHEETS	SHEET NUMBER
70	*	McLEAN	34	7

FED. RD. DIST. #7 ILLINOIS PROJ. # M-5227 (45)

* 03-00182-03-RS
CONTRACT NO. 87275

SPECIAL SIDE ROAD RETURN DETAIL


WHITEOAK ROAD AND HOVEY AVE
STATION: 761+79

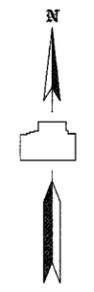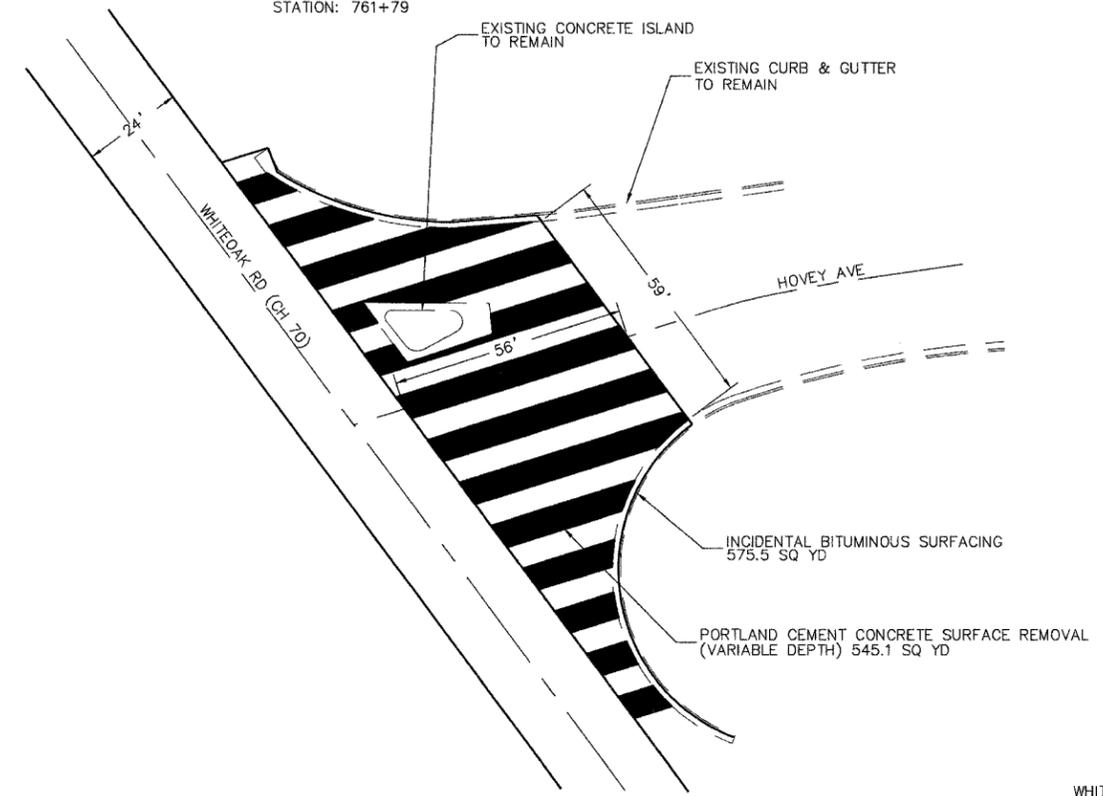

SCALE: 1" = 20'
ALL DETAILS

SPECIAL ENTRANCE DETAIL

WHITEOAK ROAD AND CS BUILDING ENTRANCE
STATION: 788+86

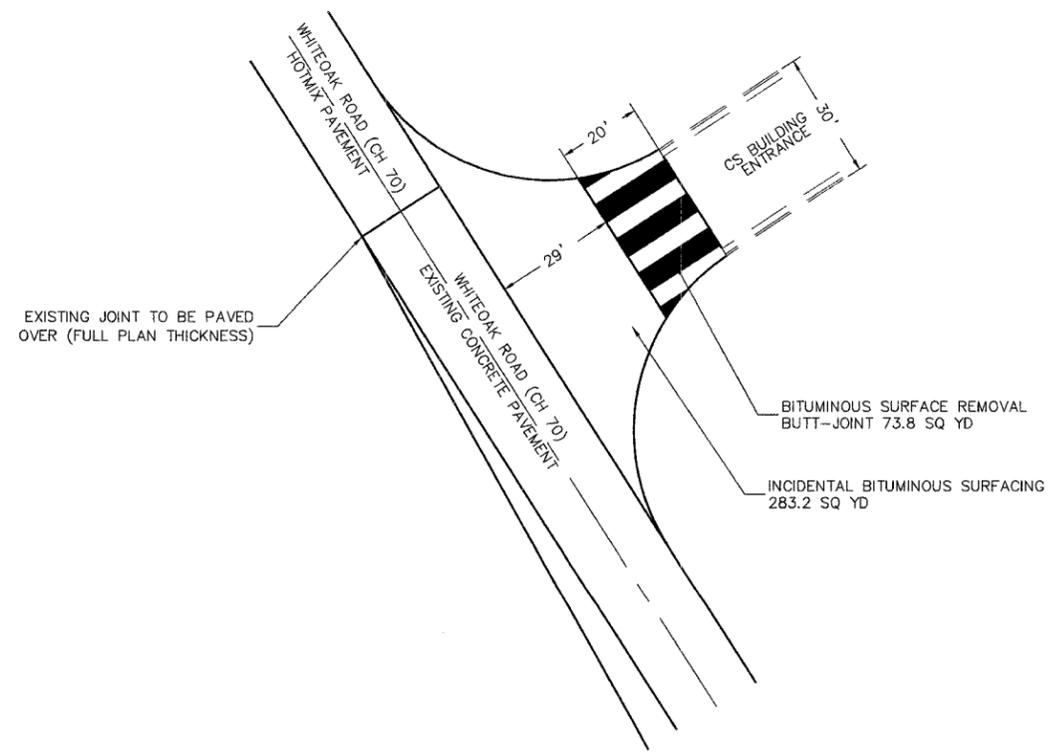

SPECIAL ENTRANCE DETAIL

WHITEOAK ROAD AND INDUSTRIAL PARK DRIVE
STATION: 777+73

