


F.A.P. SECTION	COUNTY	TOTAL SHEETS	SHEET NO.
6998 99-00209-02-PV	VERMILION	72	58
STA. TO STA.		CONTRACT NO. 91356	
FED. ROAD DIST. NO. ILLINOIS		FED. AID PROJECT	
SCALE			
HORZ. 1"=10'			
VERT. 1"=5'			

DATE	BY
SURVEYED	PLOTTED
NOTE BOOK	AREAS CHECKED
NO.	

DATE	BY
SURVEYED	PLOTTED
NOTE BOOK	AREAS CHECKED
NO.	

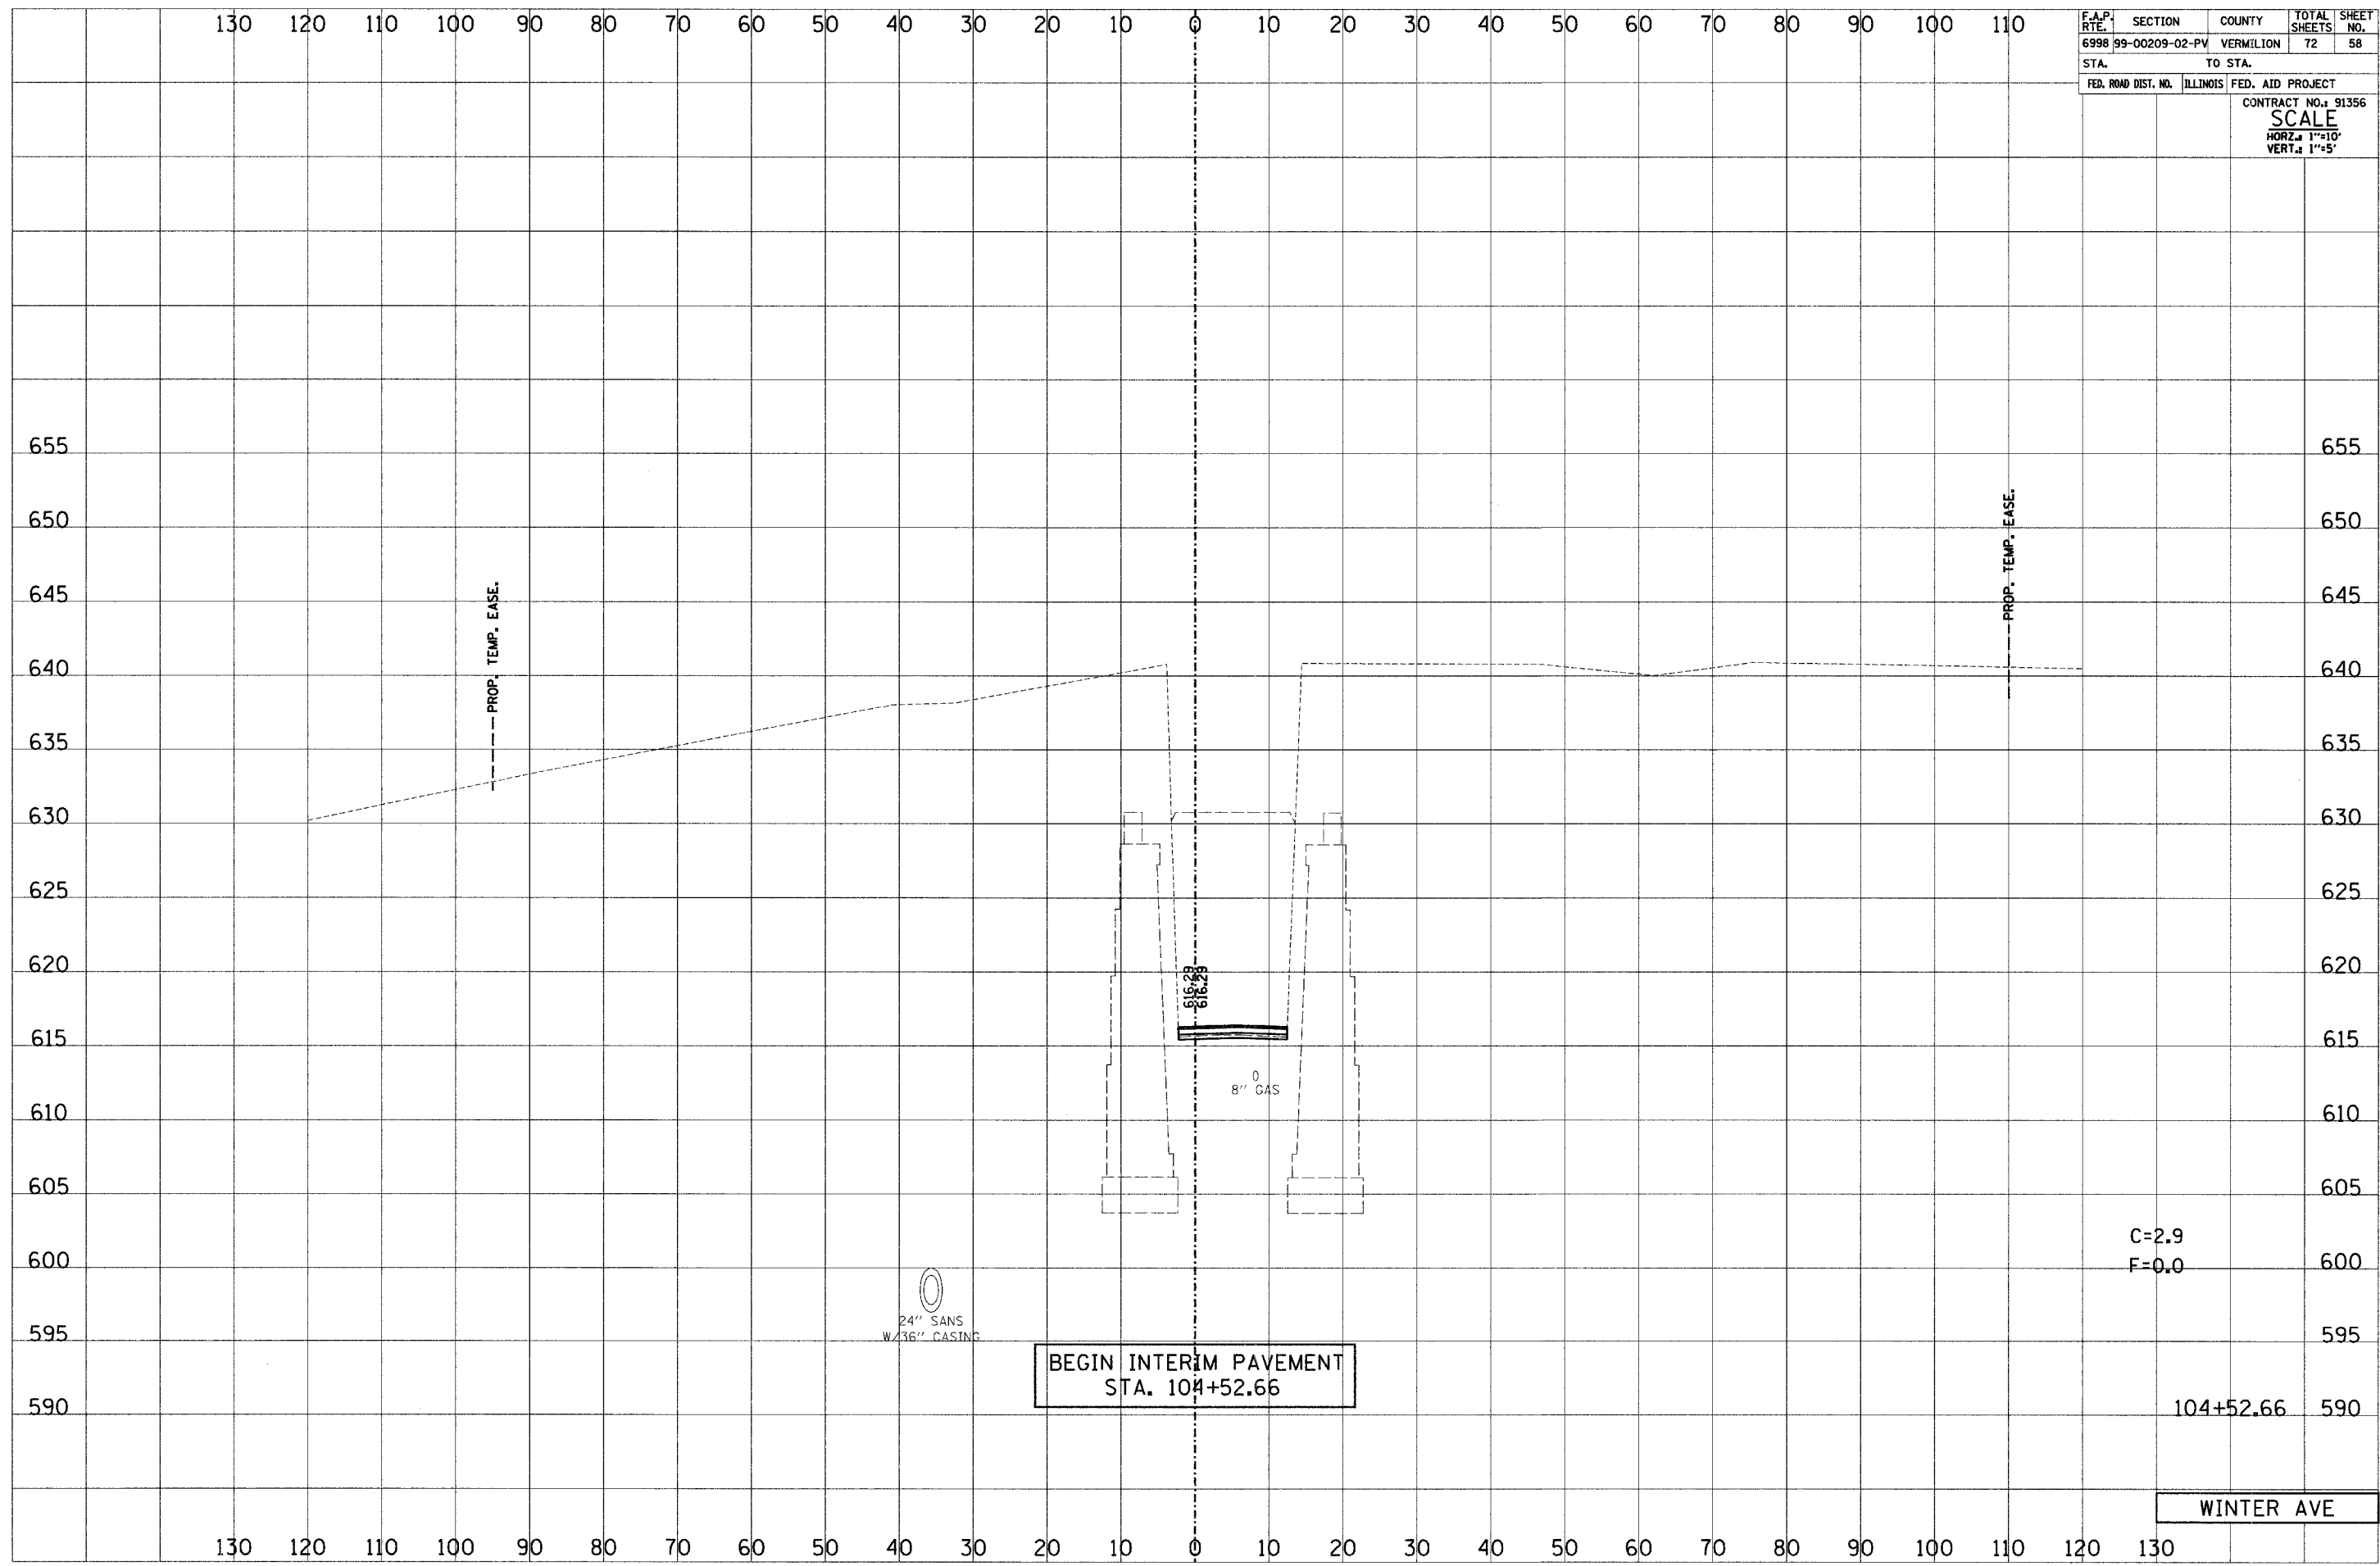

BEGIN INTERIM PAVEMENT  
STA. 104+52.66

C=2.9  
F=0.0

104+52.66

WINTER AVE