


F.A. RTE.	SECTION	COUNTY	TOTAL SHEETS	SHEET NO.
	12B-1, BB-2	MONTGOMERY	102	27
STA. _____		TO STA. _____		
FED. ROAD DIST. NO. _____		ILLINOIS FED. AID PROJECT _____		

DATE	BY

FILE	BY

PLOT DATE = 1/23/2006
 PLOT SCALE = 20' = 1" / 20' / 20'
 USER NAME = abegant

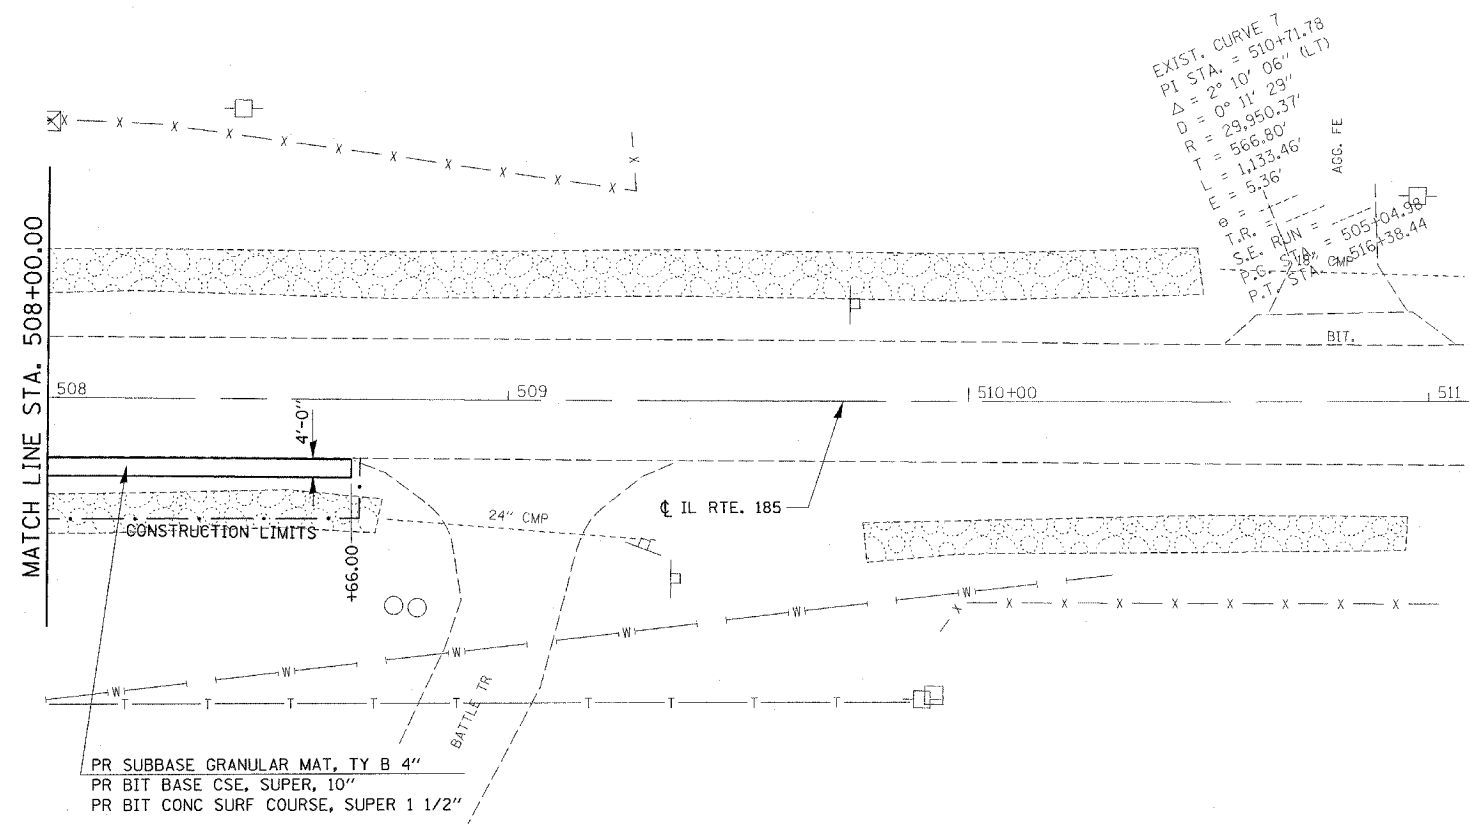

EXIST. CURVE 7
 PI STA. = 510+71.78
 $\Delta = 2^\circ 10' 06''$ (LT)
 $D = 0^\circ 11' 29''$
 $R = 29,950.37'$
 $T = 566.80'$
 $L = 1,133.46'$
 $E = 5.36'$
 $e = 1'$
 $T.R. = 1'$
 $S.E. RUN = 505+04.98$
 $P.C. STA. = 505+04.98$
 $P.T. STA. = 516+38.44$

