



F.A.P. RTE.	SECTION	COUNTY	TOTAL SHEETS	SHEET NO.
777	10(B-1, BR-2)	MONTGOMERY	104	40
STA.		TO STA.		
FED. ROAD DIST. NO.		ILLINOIS FED. AID PROJECT		

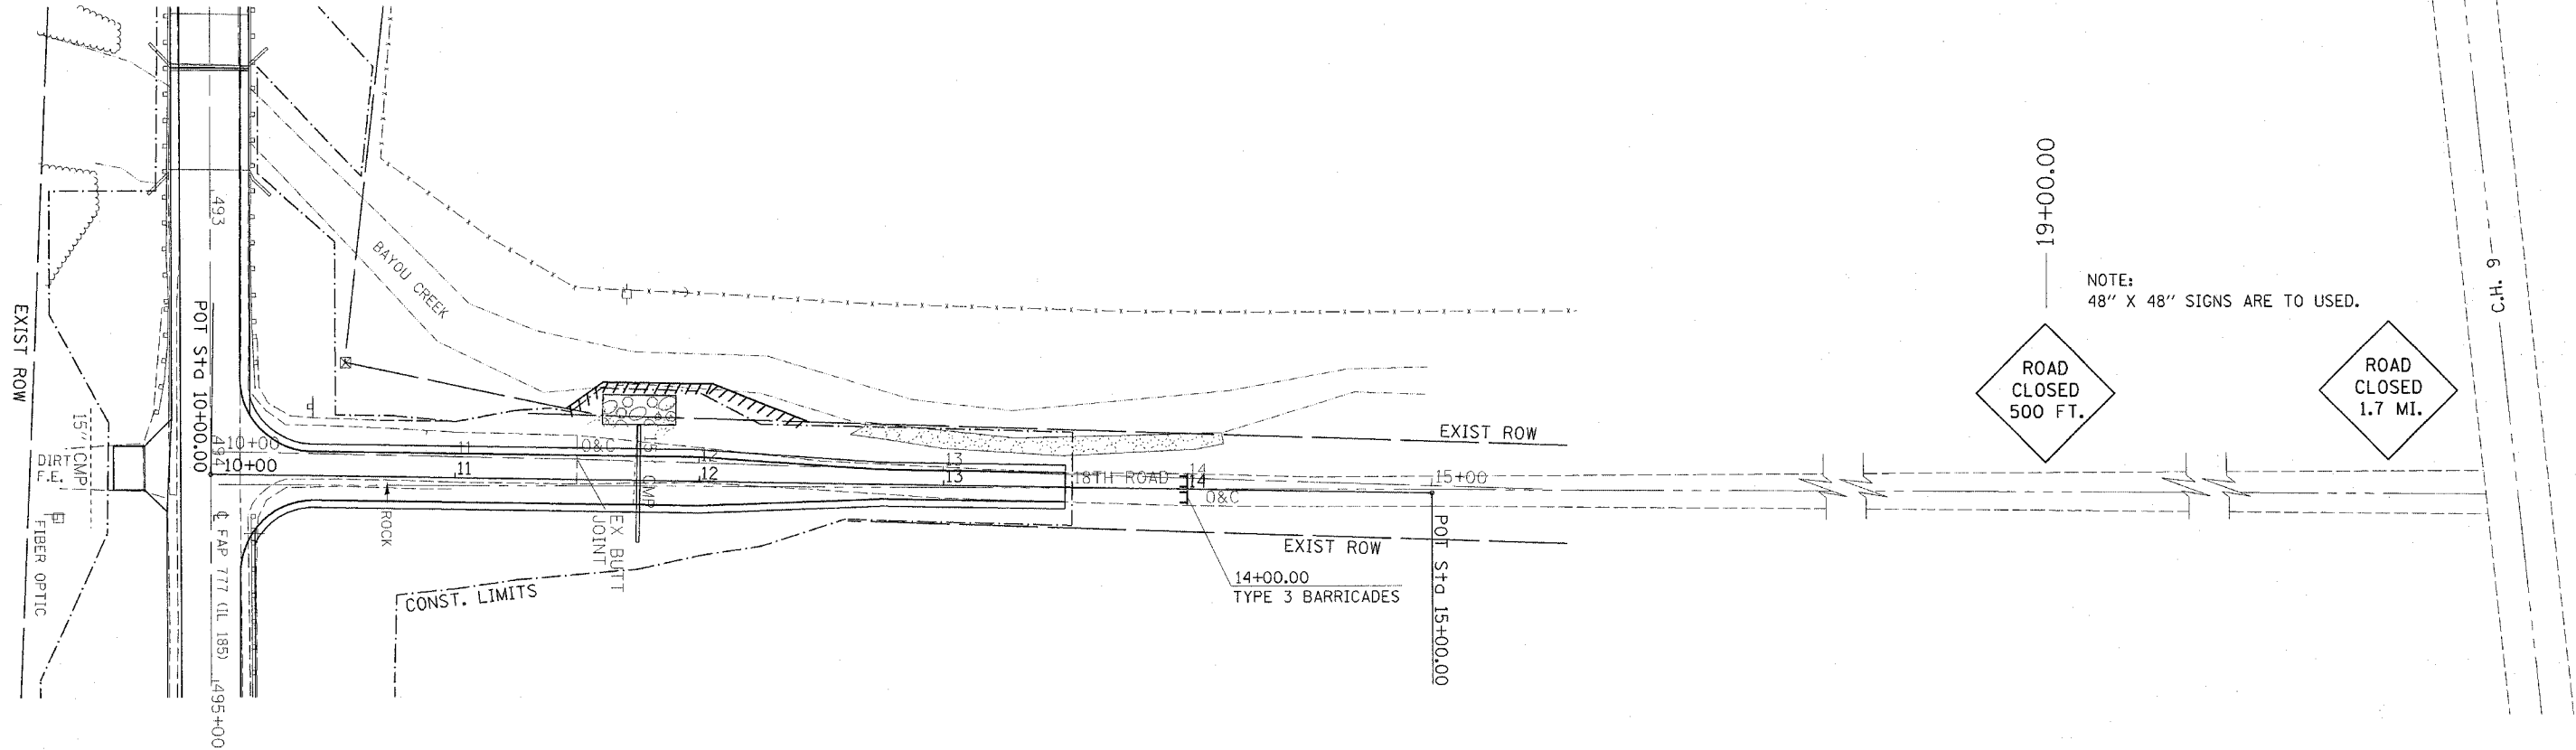

NOTE:
48" X 48" SIGNS ARE TO USED.

ROAD
CLOSED
500 FT.

ROAD
CLOSED
1.7 MI.

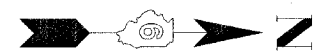

PLOT DATE = 1/9/2006
FILE NAME = c:\projects\aed3389a\detail.dgn
PLOT SCALE = 48.0000 / IN.
USER NAME = slegiers

REVISIONS	
NAME	DATE

ILLINOIS DEPARTMENT OF TRANSPORTATION
TRAFFIC CONTROL SIGNING
FOR T.R. 318
FAP 777 RTE. 185
SECTION 10(B-1, BR-2)
MONTGOMERY COUNTY

SCALE: VERT. / HORIZ.
DATE / DRAWN BY RTS / CHECKED BY