

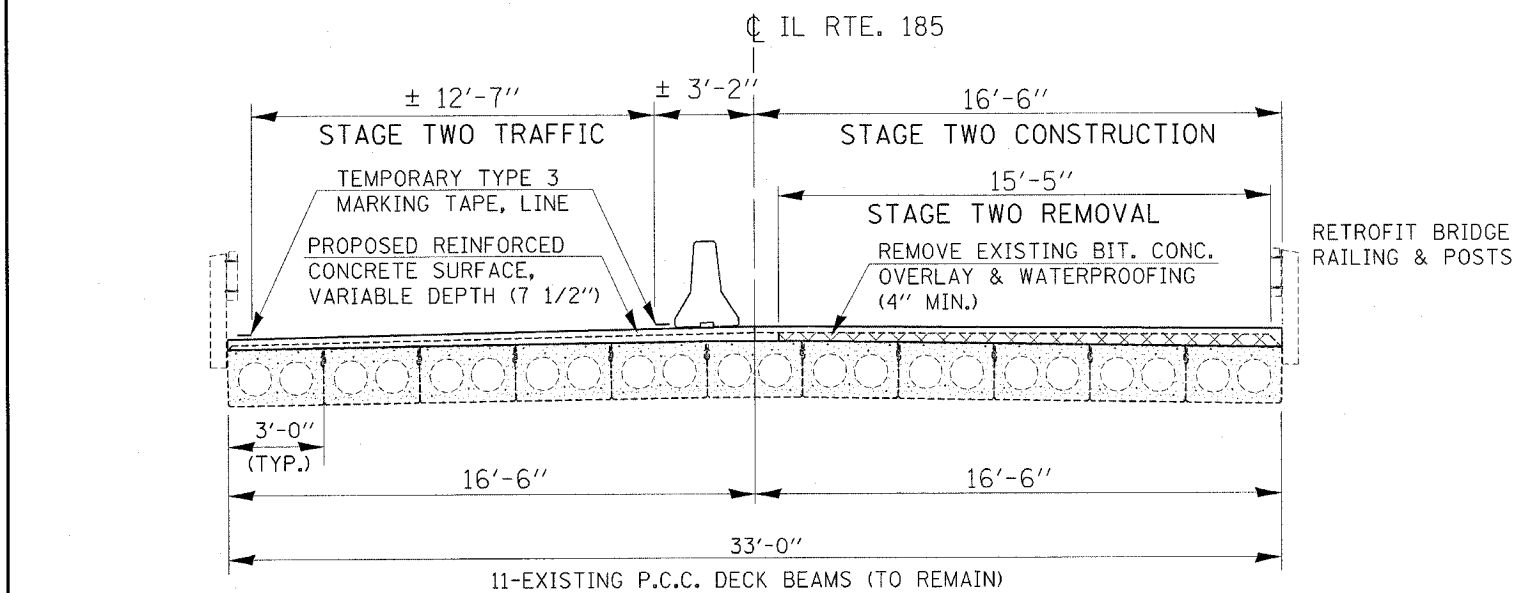


FAP RTE.	SECTION	COUNTY	TOTAL SHEETS	SHEET NO.
10(B-1, BR-2)	MONTGOMERY		104	47
STA.		TO STA.		
FED. ROAD DIST. NO.		ILLINOIS FED. AID PROJECT		

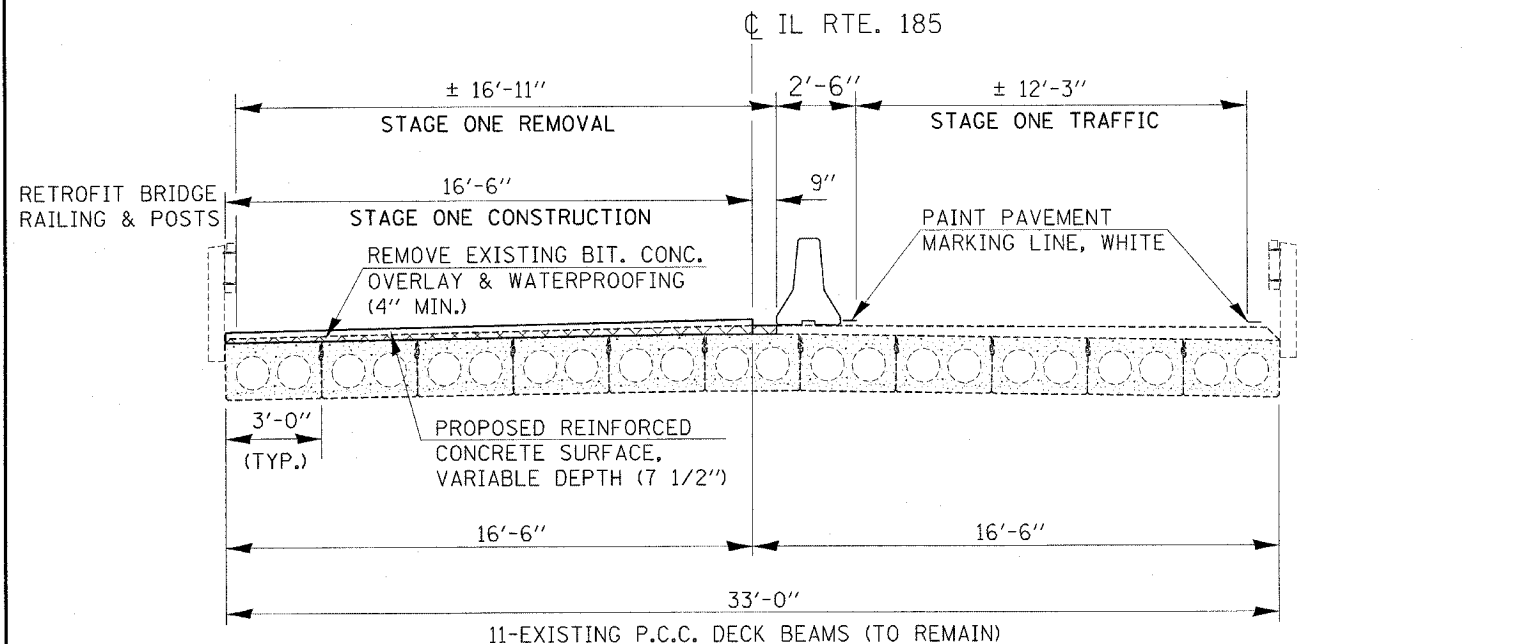


STAGE CONSTRUCTION
(LOOKING EAST)


NOTE:
ADJUST PROPOSED STEEL BRIDGE RAILING ACCORDINGLY TO ADDRESS THE CHANGE IN OVERLAY THICKNESS (BOTH SIDES OF STRUCTURE, TYPICAL)

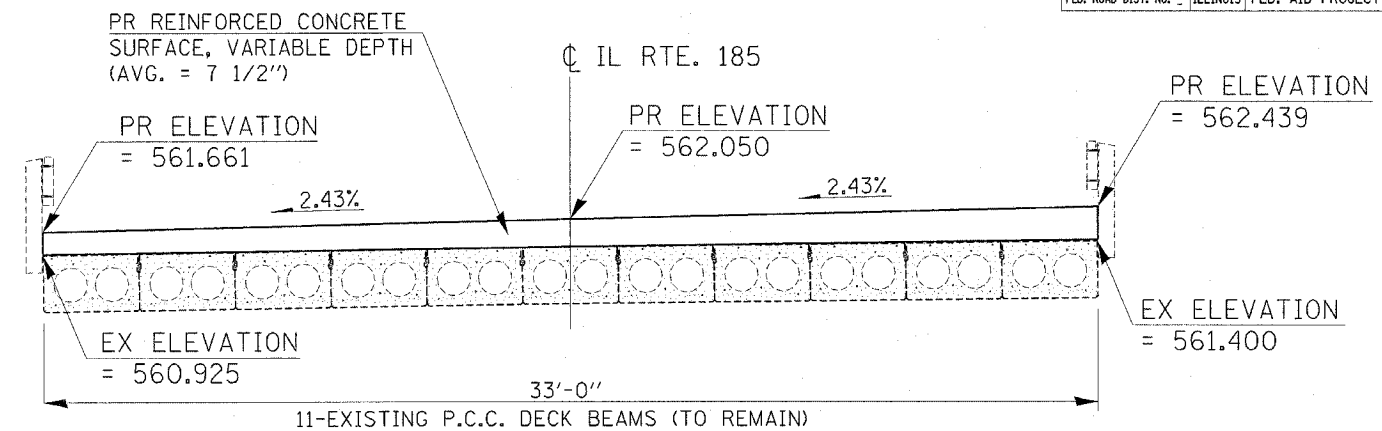

WEST ABUTMENT
(STA. 492+49.95)
(LOOKING EAST)

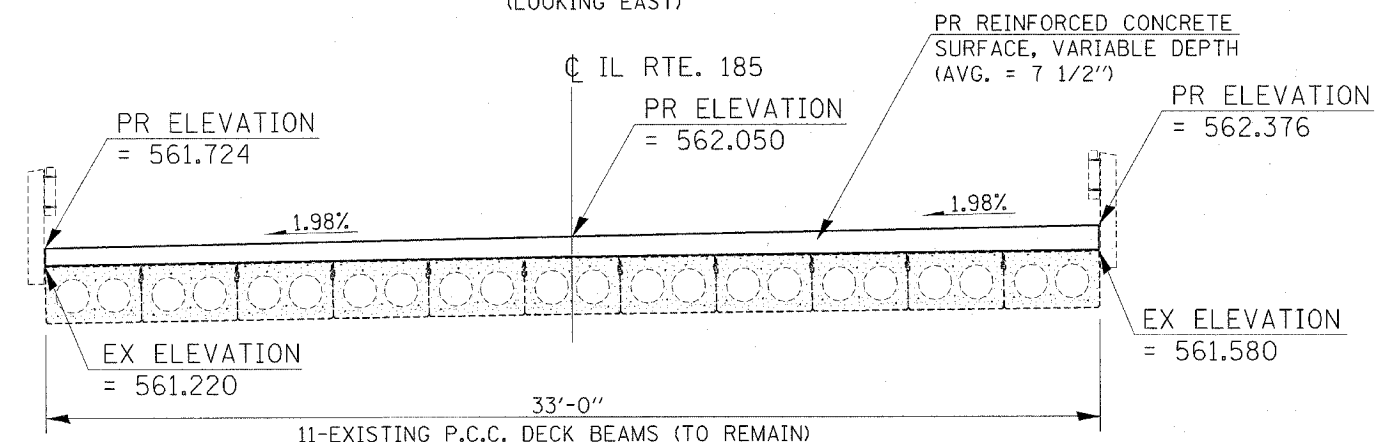

CENTERLINE
(STA. 492+70.80)
(LOOKING EAST)

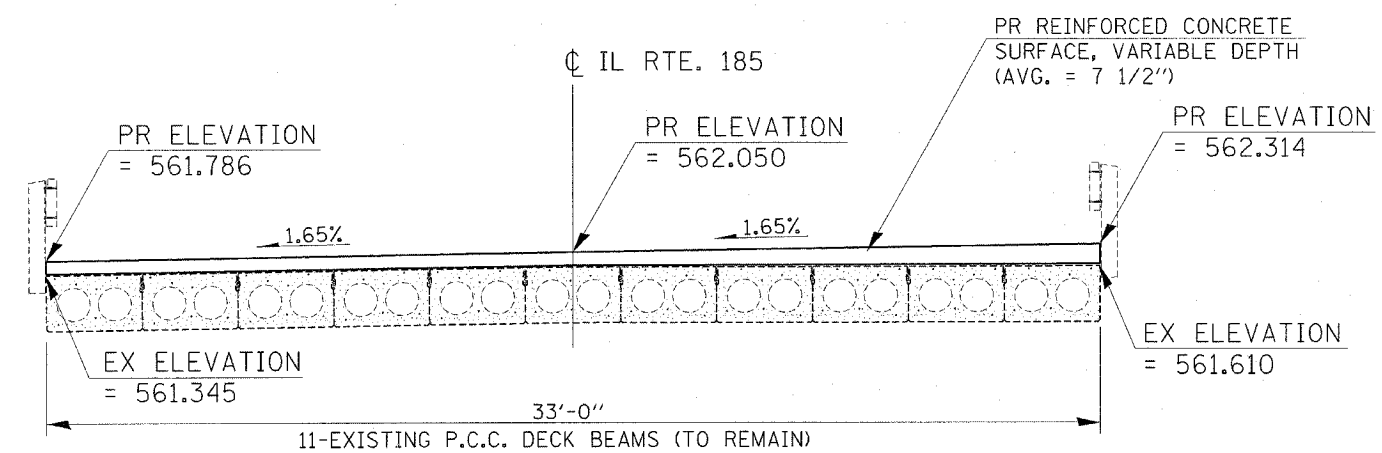

EAST ABUTMENT
(STA. 492+92.13)
(LOOKING EAST)

PROPOSED ELEVATIONS
(LOOKING EAST)

DRAWN BY RTS

ILLINOIS DEPARTMENT OF TRANSPORTATION
STAGE CONSTRUCTION & PROPOSED SURFACE ELEVATIONS
S.N. 068-0027
FAP 777 (IL 185)
SECTION 10(B-1, BR-2)
MONTGOMERY COUNTY