
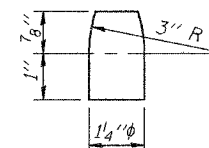
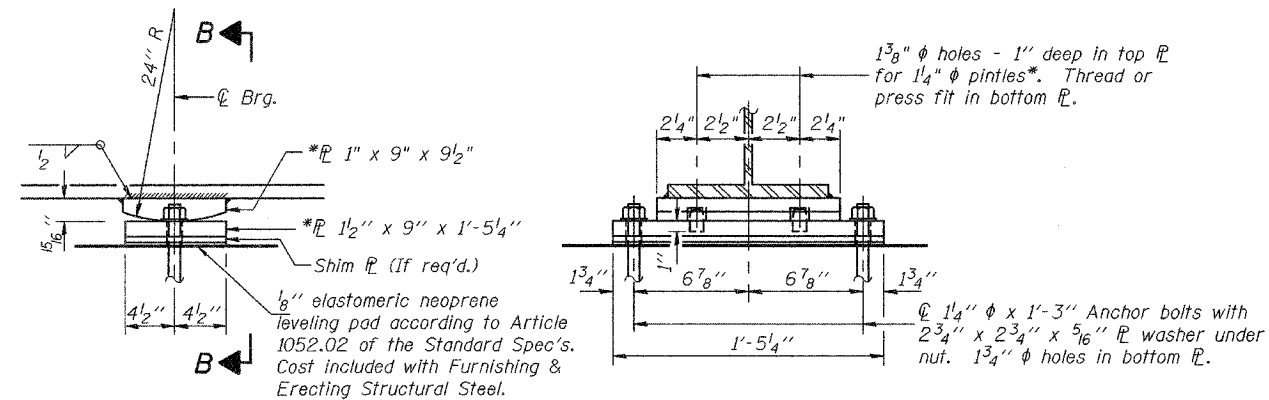


STATE OF ILLINOIS  
DEPARTMENT OF TRANSPORTATION

ROUTE NO.	SECTION	COUNTY	STATE	SHEET NO.	SHEET NO. 14 23 SHEETS
FAP 777	10B-1	MONTGOMERY	104	6	
FED. ROAD DIST. NO. 7	ILLINOIS		FED. AID PROJECT		

Contract #92667

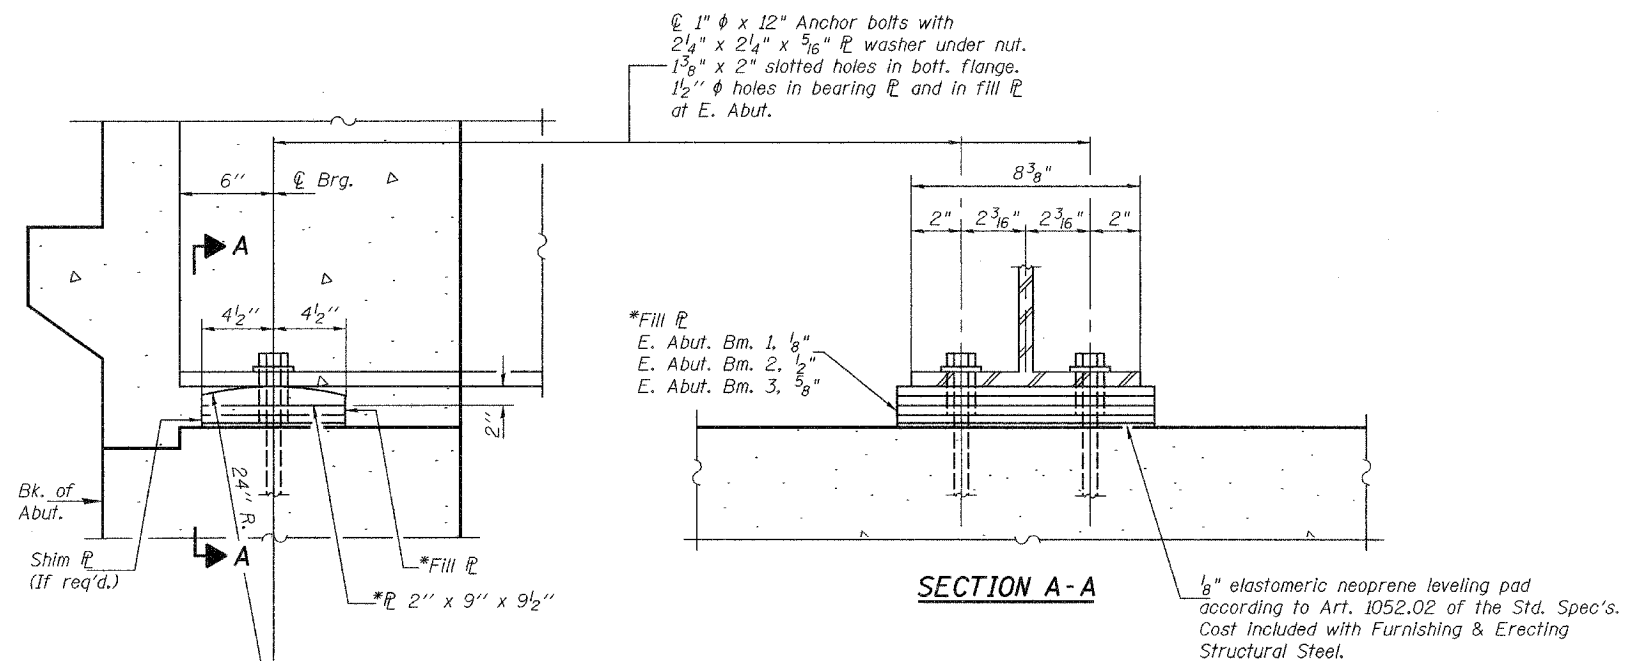

\* M270 Grade 50W.

Notes: Anchor bolts at fixed bearings may be built into the masonry.  
See sheet 15 of 23 for anchor bolt installation details.

DESIGNED	Daniel F. Zerrusen
CHECKED	Stephen M. Ryan
DRAWN	R. Doty h.t. duong
CHECKED	DFZ/SMR

EXAMINED	Thomas J. Domagala	Feb 3, 2006
PASSED	Ralph E. Anderson	

**BEARING DETAILS**  
**F.A.P. ROUTE 777 SECTION 10B-1**  
**MONTGOMERY COUNTY**  
**STATION 500+44.04**  
**STRUCTURE NO. 068-0505**