


F.A.P. RTE.	SECTION	COUNTY	TOTAL SHEETS	SHEET NO.
777	10(B-1, BR-2)	MONTGOMERY	104	70
STA. _____		TO STA. _____		
FED. ROAD DIST. NO. _____		ILLINOIS FED. AID PROJECT		

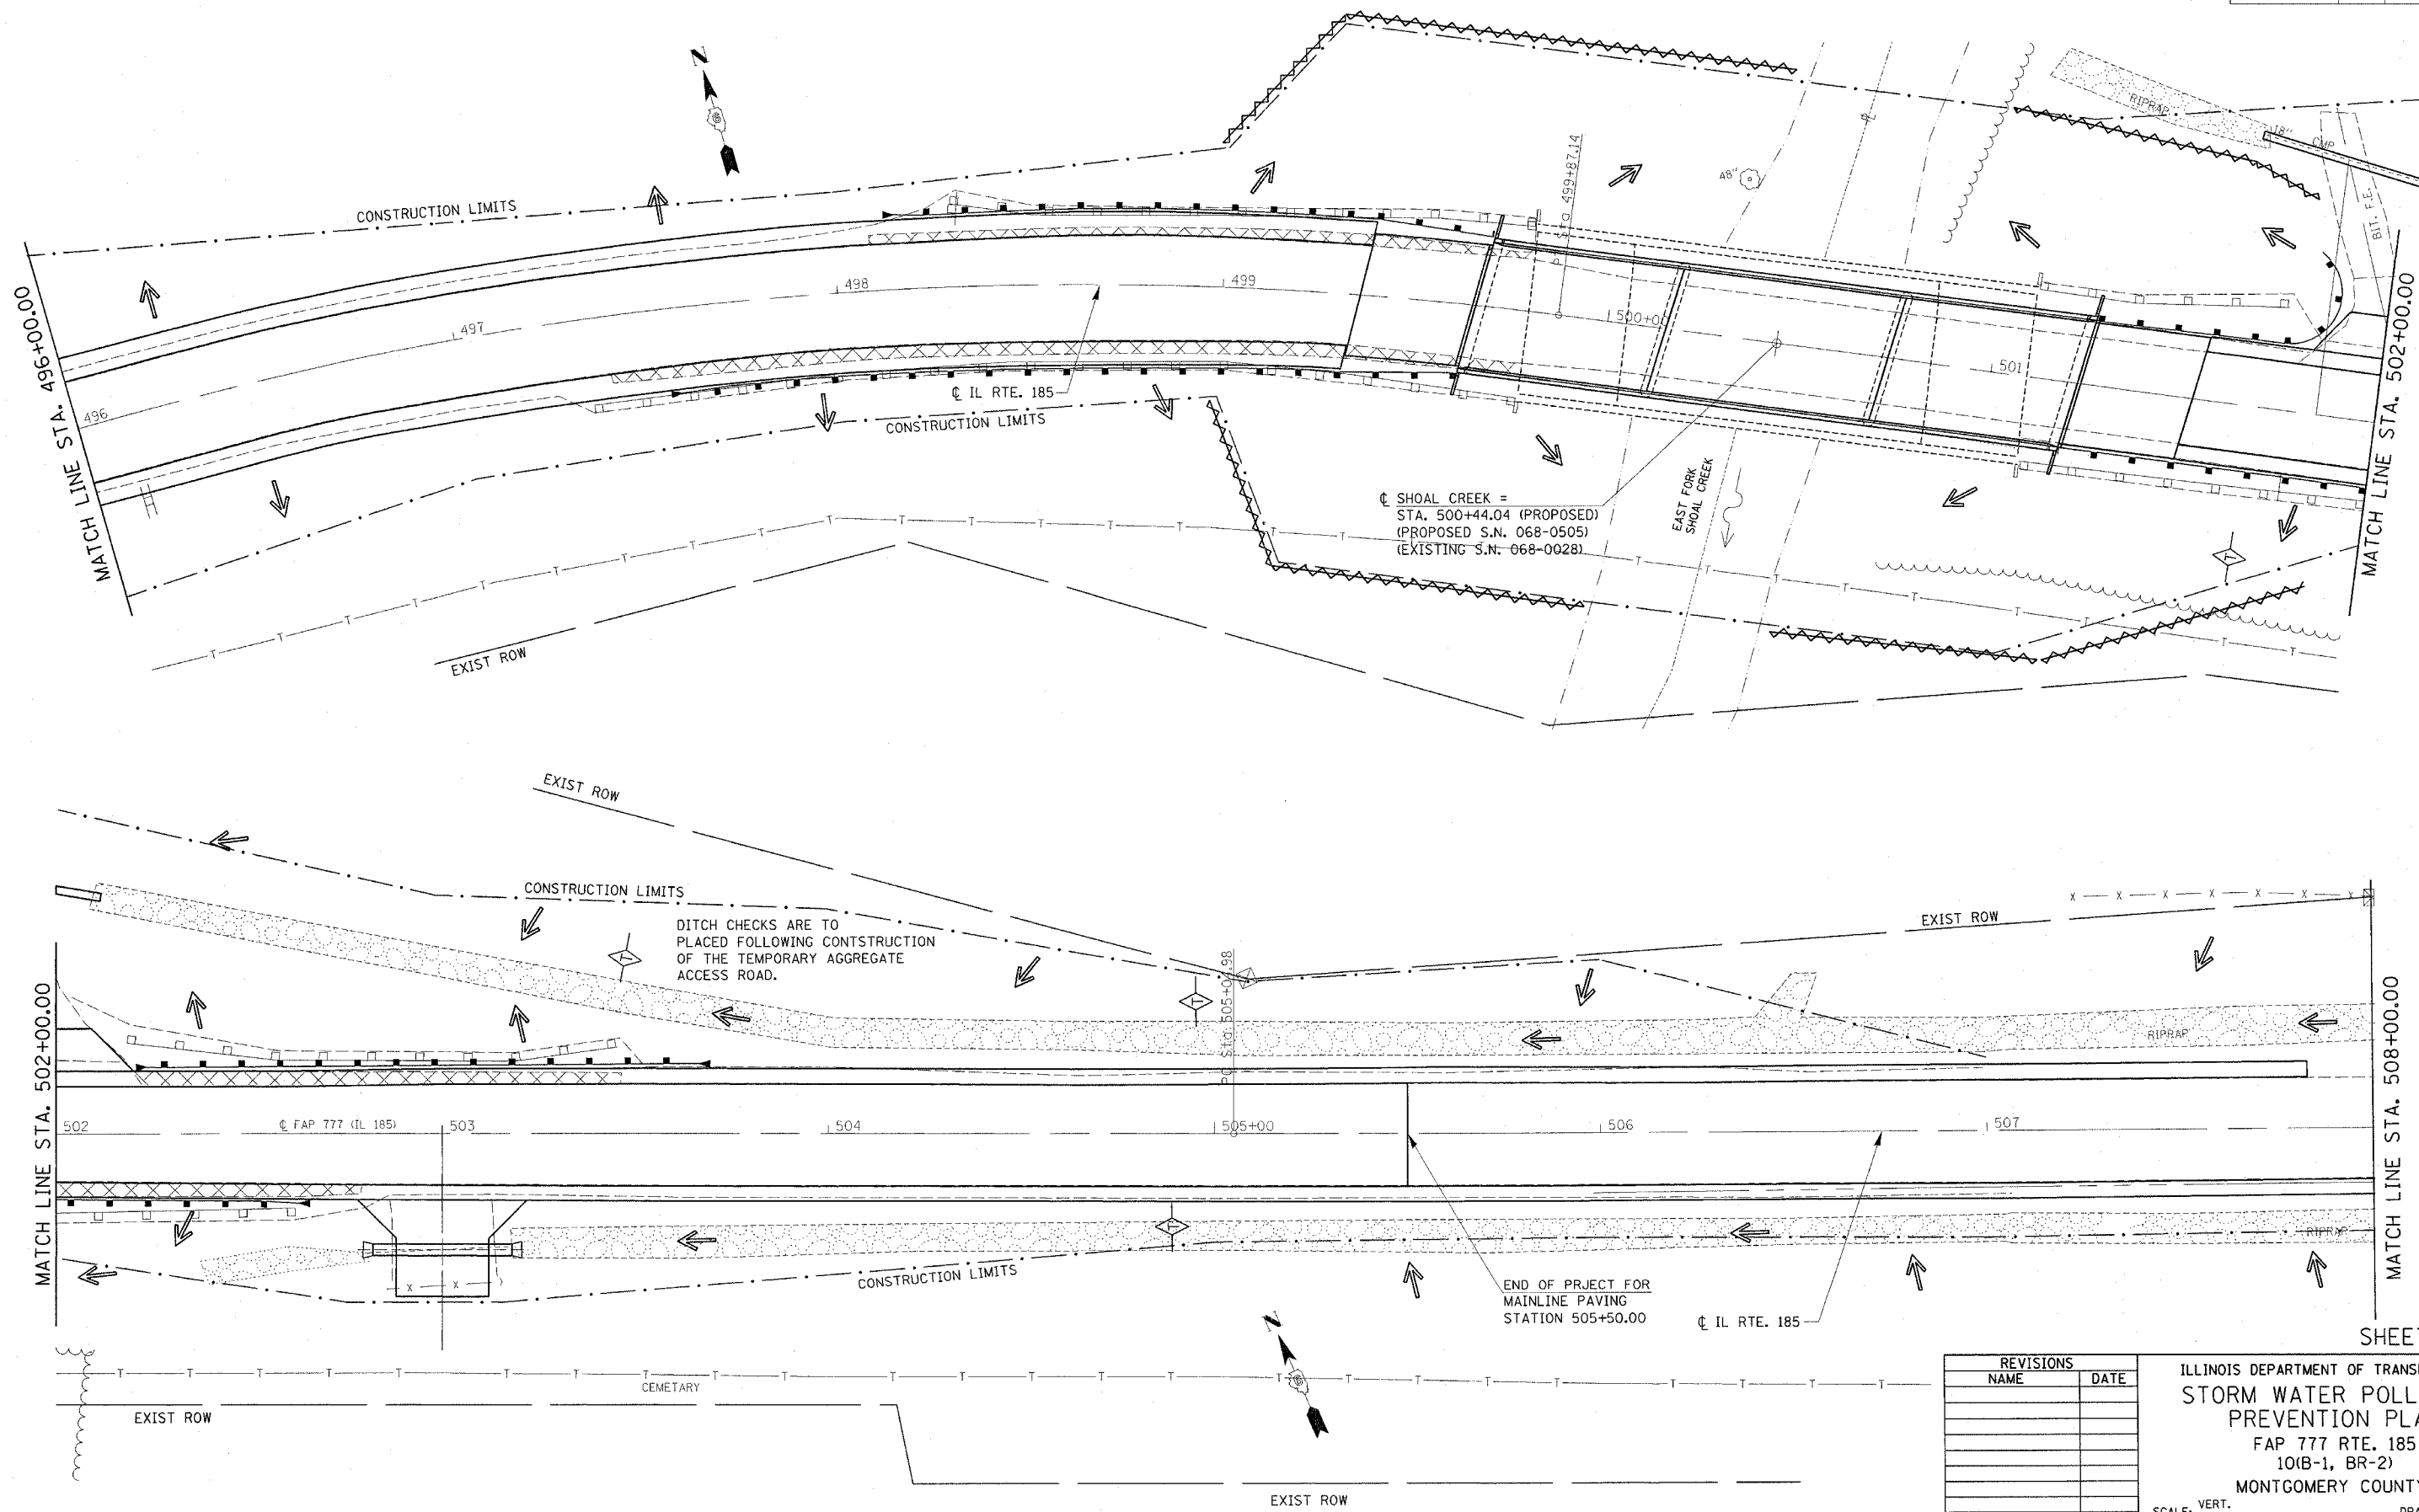

PLOT DATE = 1/9/2006  
 FILE NAME = c:\projects\92667\92667.dwg  
 PLOT SCALE = 20.00000' / IN.  
 USER NAME = alight

REVISIONS	
NAME	DATE

ILLINOIS DEPARTMENT OF TRANSPORTATION  
**STORM WATER POLLUTION PREVENTION PLAN**  
 FAP 777 RTE. 185  
 10(B-1, BR-2)  
 MONTGOMERY COUNTY  
 SCALE: VERT. \_\_\_\_\_  
 HORIZ. \_\_\_\_\_  
 DATE \_\_\_\_\_  
 DRAWN BY R.T.S.  
 CHECKED BY \_\_\_\_\_