



FAP RTE.	SECTION	COUNTY	TOTAL SHEETS	SHEET NO.
777	10(B-1, BR-2)	MONTGOMERY	124	29A
STA. _____		TO STA. _____		
FED. ROAD DIST. NO. _____		ILLINOIS FED. AID PROJECT		

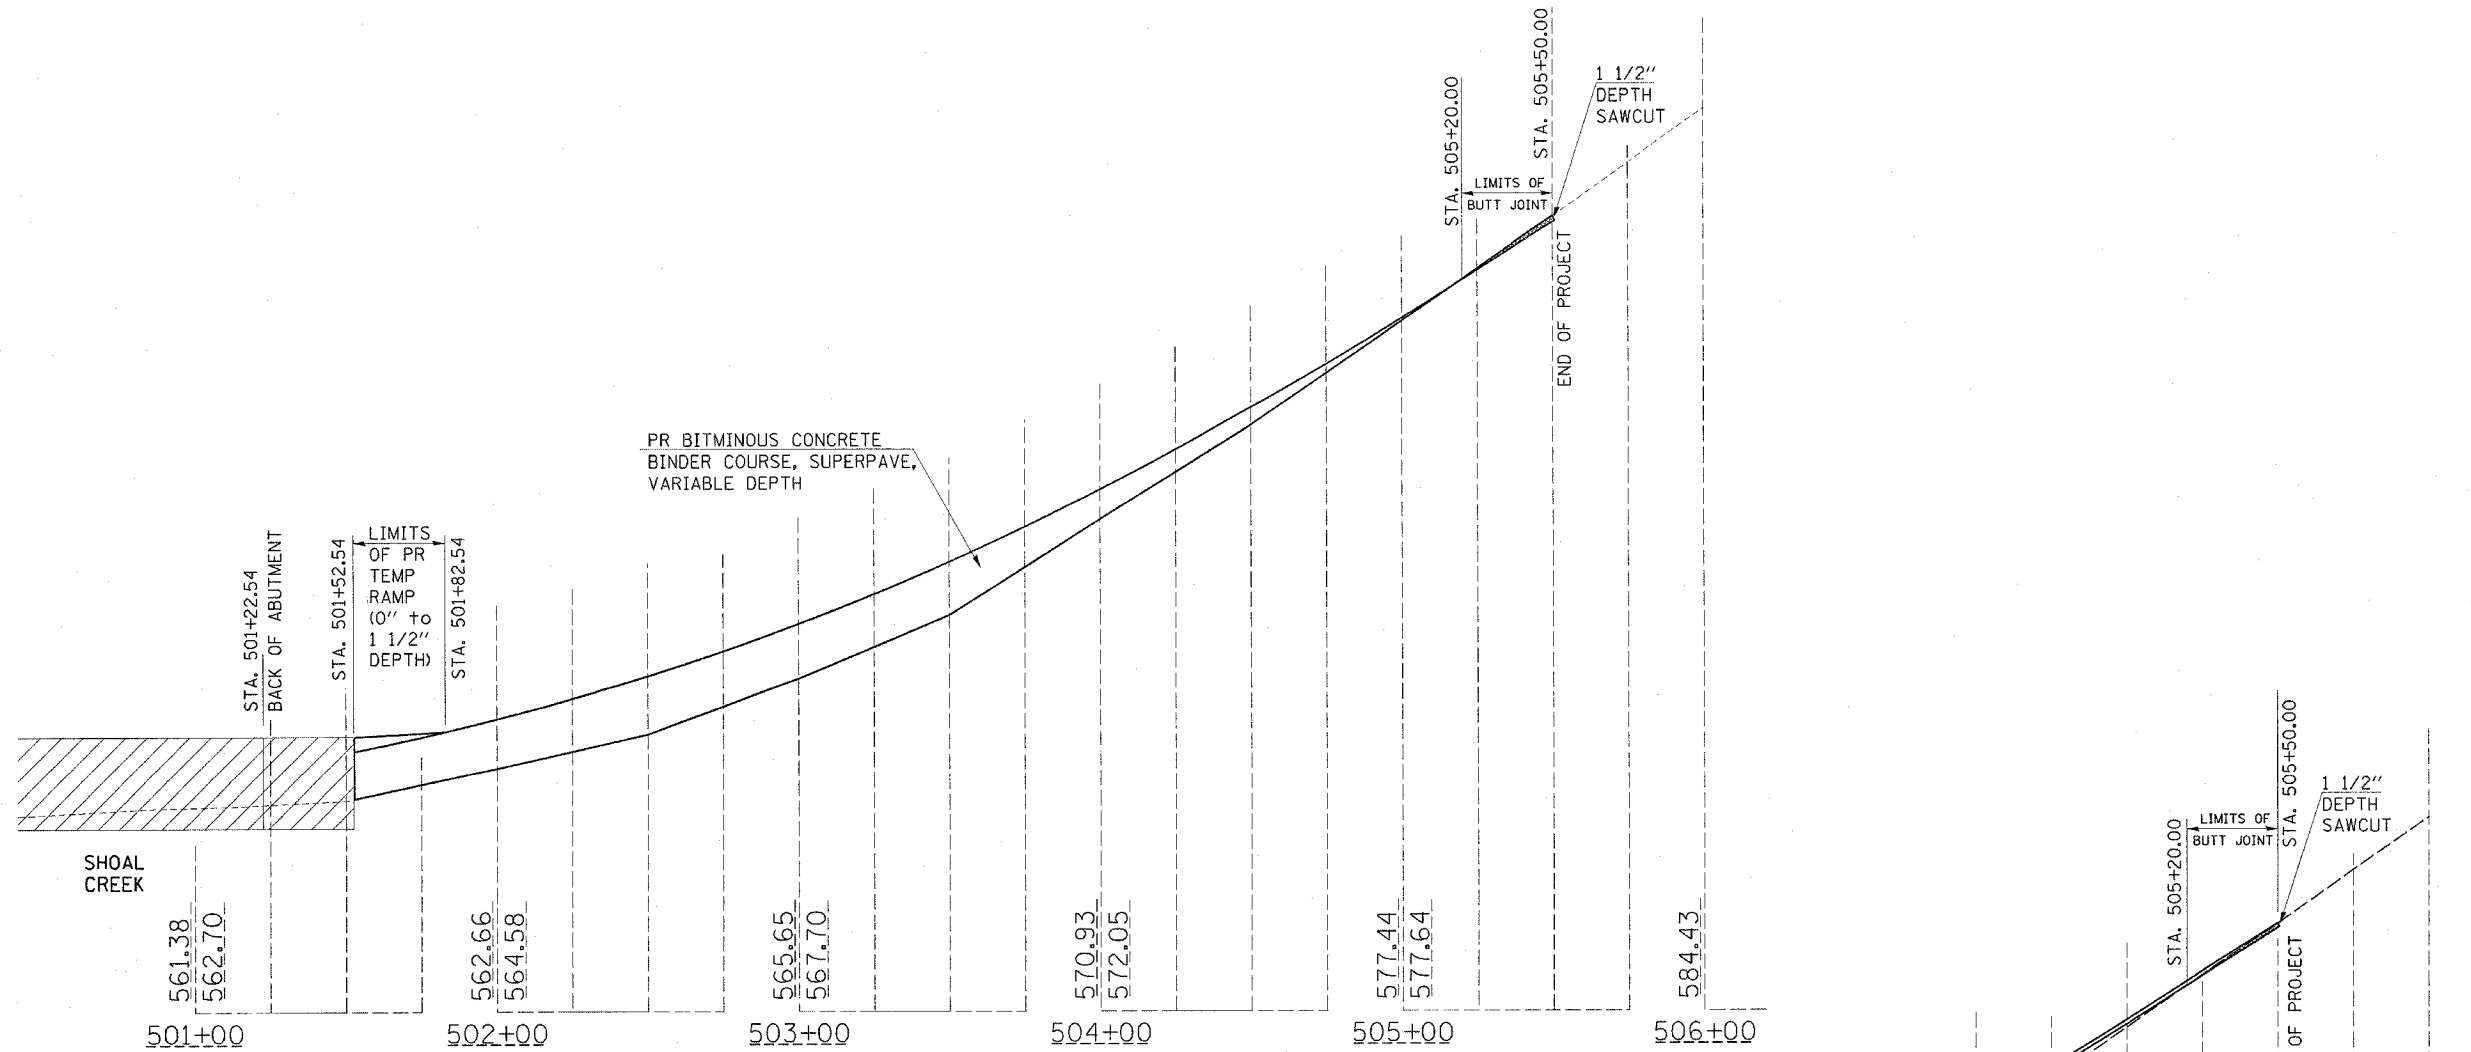

TRAFFIC CONTROL STAGES I & II RESURFACING

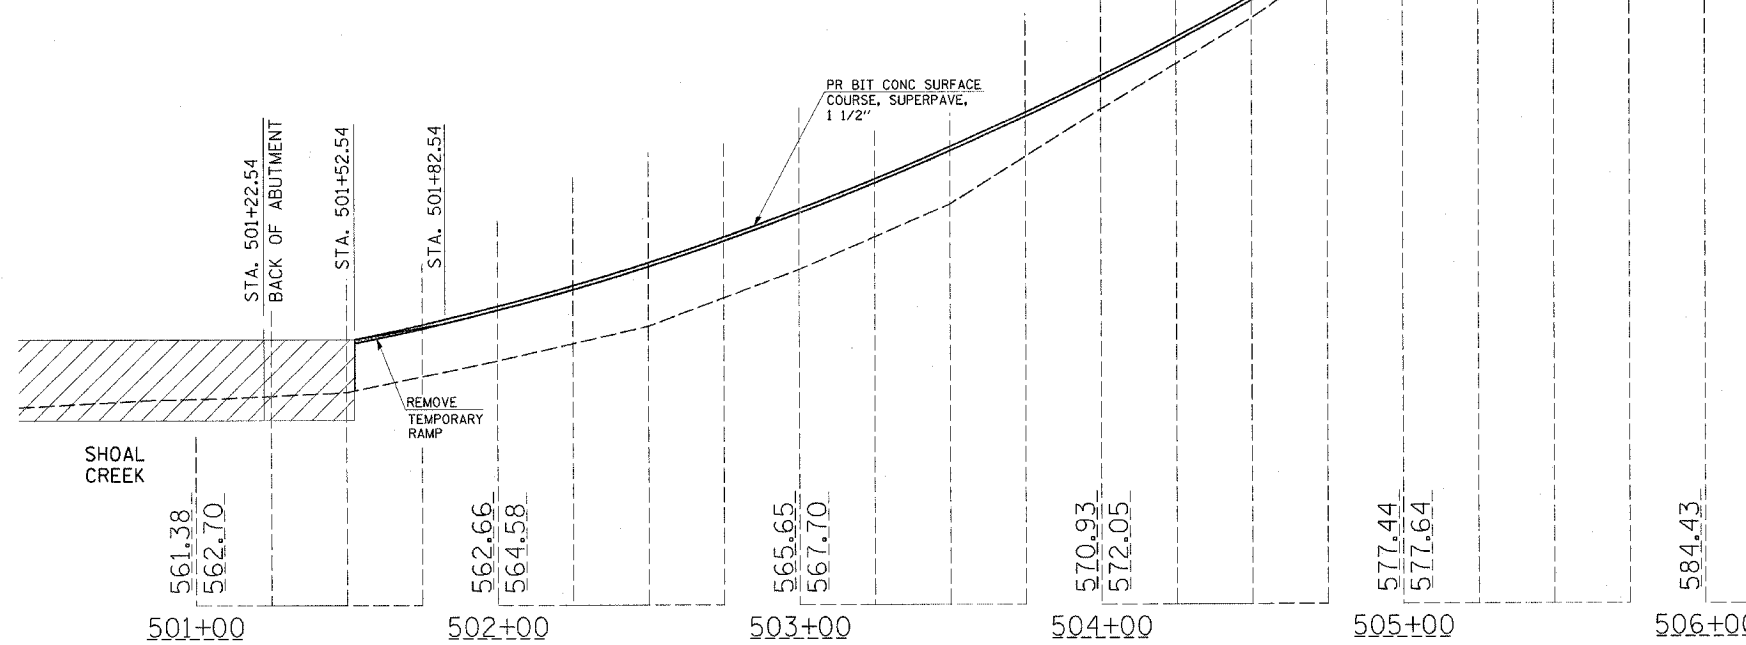

TRAFFIC CONTROL STAGES III, IV, & V RESURFACING

ILLINOIS DEPARTMENT OF TRANSPORTATION
MISCELLANEOUS DETAILS
 S.N. 068-0027
 FAP 777 (IL 185)
 SECTION 10(B-1, BR-2)
 MONTGOMERY COUNTY