



F.A.P. RTE.	SECTION	COUNTY	TOTAL SHEETS	SHEET NO.
322	(24B)B-1	FAYETTE		4
STA.		TO STA.		
FED. ROAD DIST. NO.	ILLINOIS	FED. AID PROJECT		

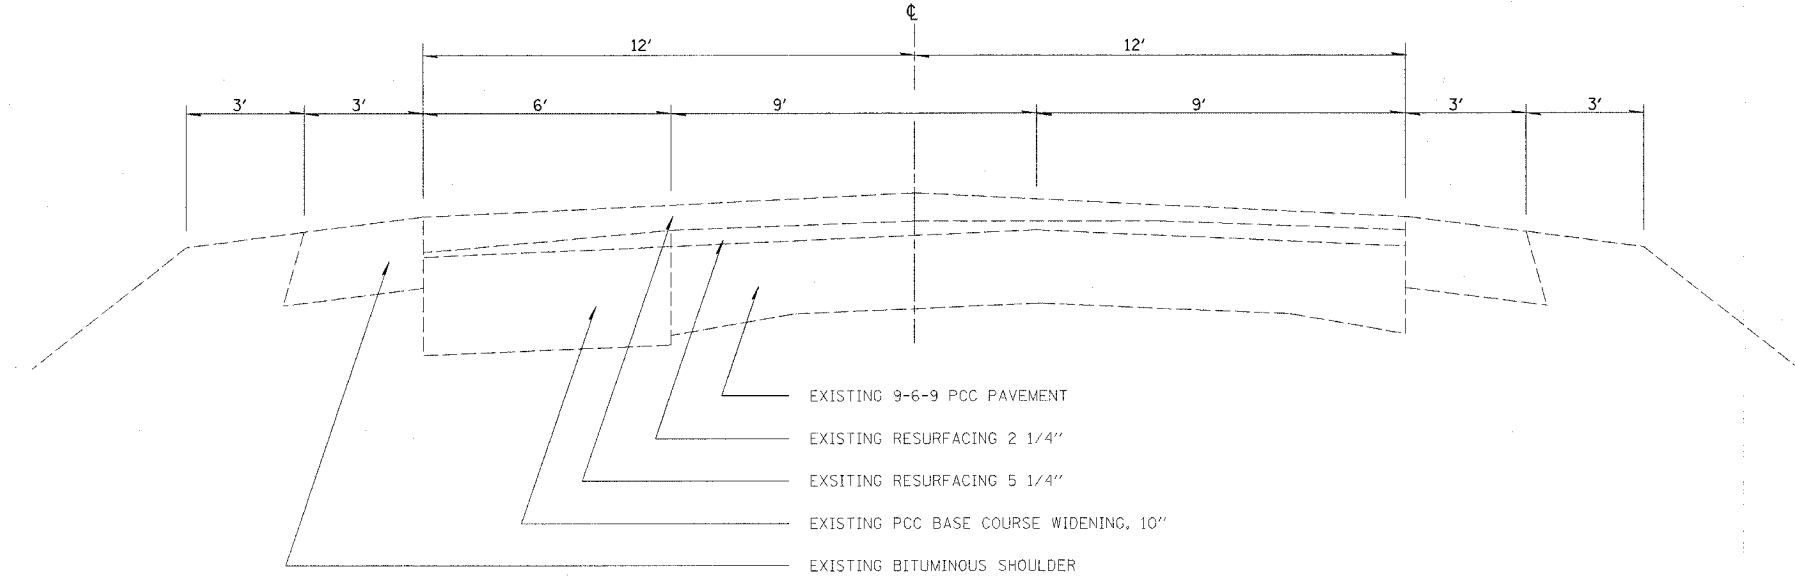

- EXISTING 9-6-9 PCC PAVEMENT
- EXISTING RESURFACING 2 1/4"
- EXISTING RESURFACING 5 1/4"
- EXISTING PCC BASE COURSE WIDENING, 10"
- EXISTING BITUMINOUS SHOULDER

ADJACENT TYPICAL SECTION

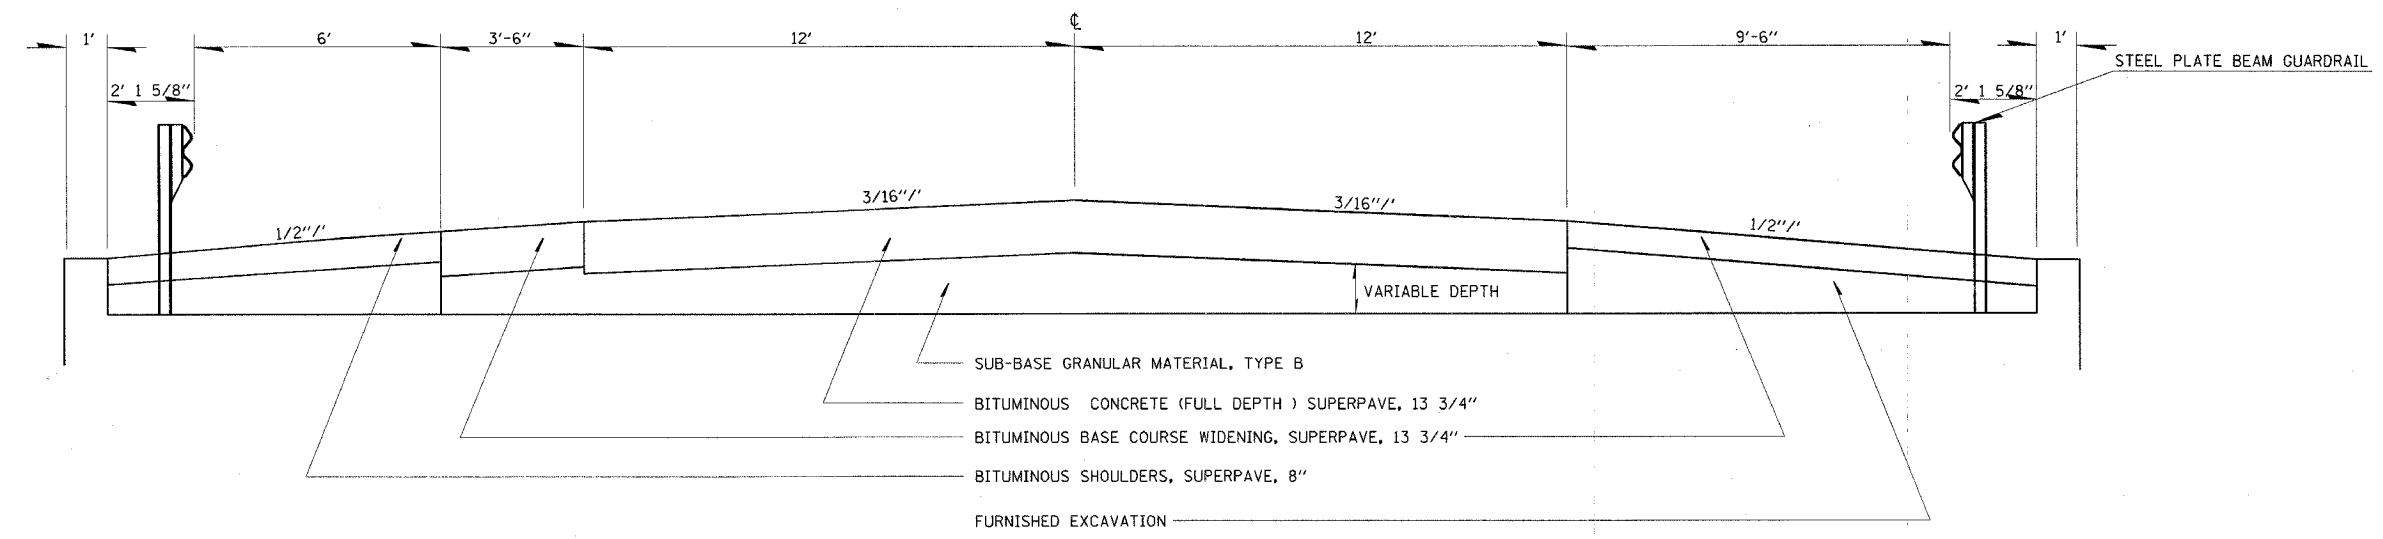

- SUB-BASE GRANULAR MATERIAL, TYPE B
- BITUMINOUS CONCRETE (FULL DEPTH) SUPERPAVE, 13 3/4"
- BITUMINOUS BASE COURSE WIDENING, SUPERPAVE, 13 3/4"
- BITUMINOUS SHOULDERS, SUPERPAVE, 8"
- FURNISHED EXCAVATION

ADJACENT TYPICAL SECTION AT BOX CULVERT

REVISIONS	
NAME	DATE

ILLINOIS DEPARTMENT OF TRANSPORTATION

TYPICAL SECTIONS

SCALE: VERT. / HORIZ. / DATE

DRAWN BY / CHECKED BY

swartzrw
 1/11/2006
 c:\projects\94778\d04899pa.dgn
 TYP

PLOT DATE = 1/11/2006
 FILE NAME = c:\projects\94778\d04899pa.dgn
 PLOT SCALE = 28.0000 / IN.
 USER NAME = swartzrw

Revised 1/12/05