



ROUTE	SECTION	COUNTY	TOTAL SHEETS	SHEET NO.
T.R. 214	05-01127-00-BR	JASPER	14	4
CONTRACT NO. 95451		ILLINOIS	PROJECT BROS-079(131)	

SCALES:
 1" = 50' HOR
 1" = 5' VER

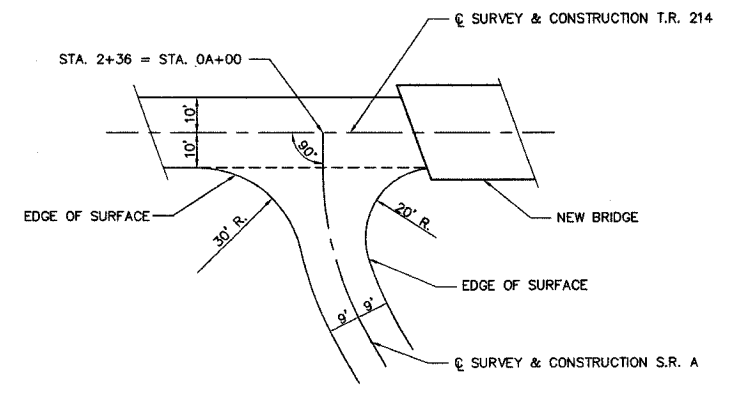

INTERSECTION DETAIL

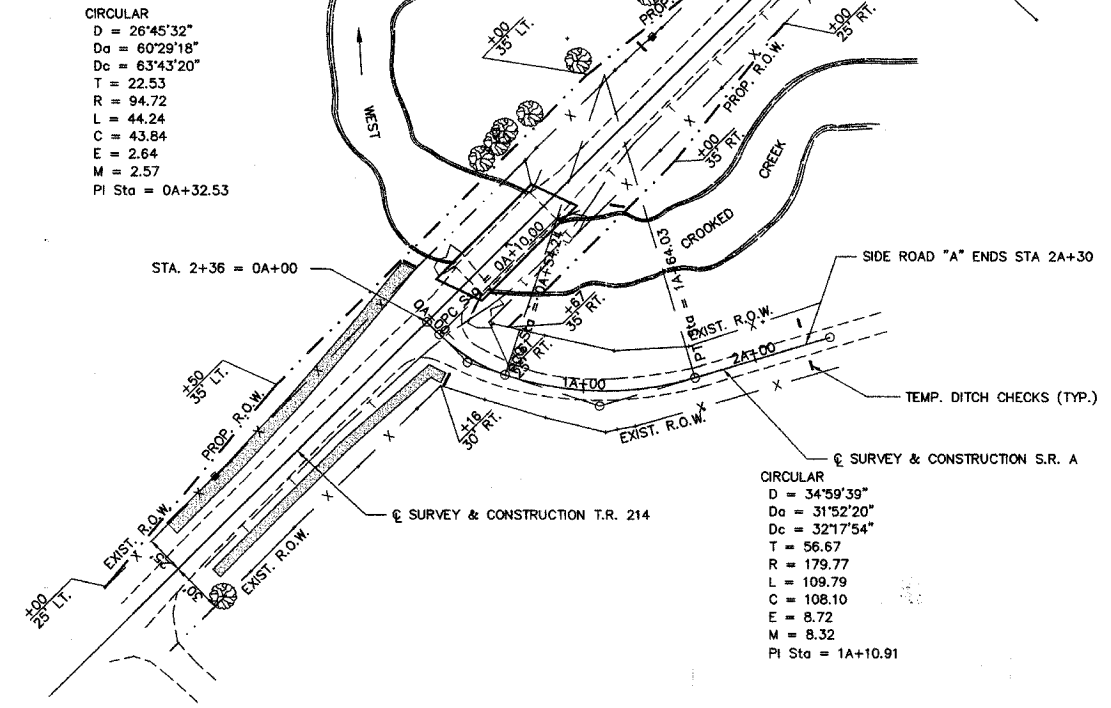