


FILE NO.	SECTION	COUNTY	TOTAL SHEETS	SHEET NO.
9397	01-0022-00-RP	MADISON	72	29
STA. 10+00		TO STA. 15+00		

CONTRACT NO. 97269
 GRAPHIC SCALE
 0 20' 40'

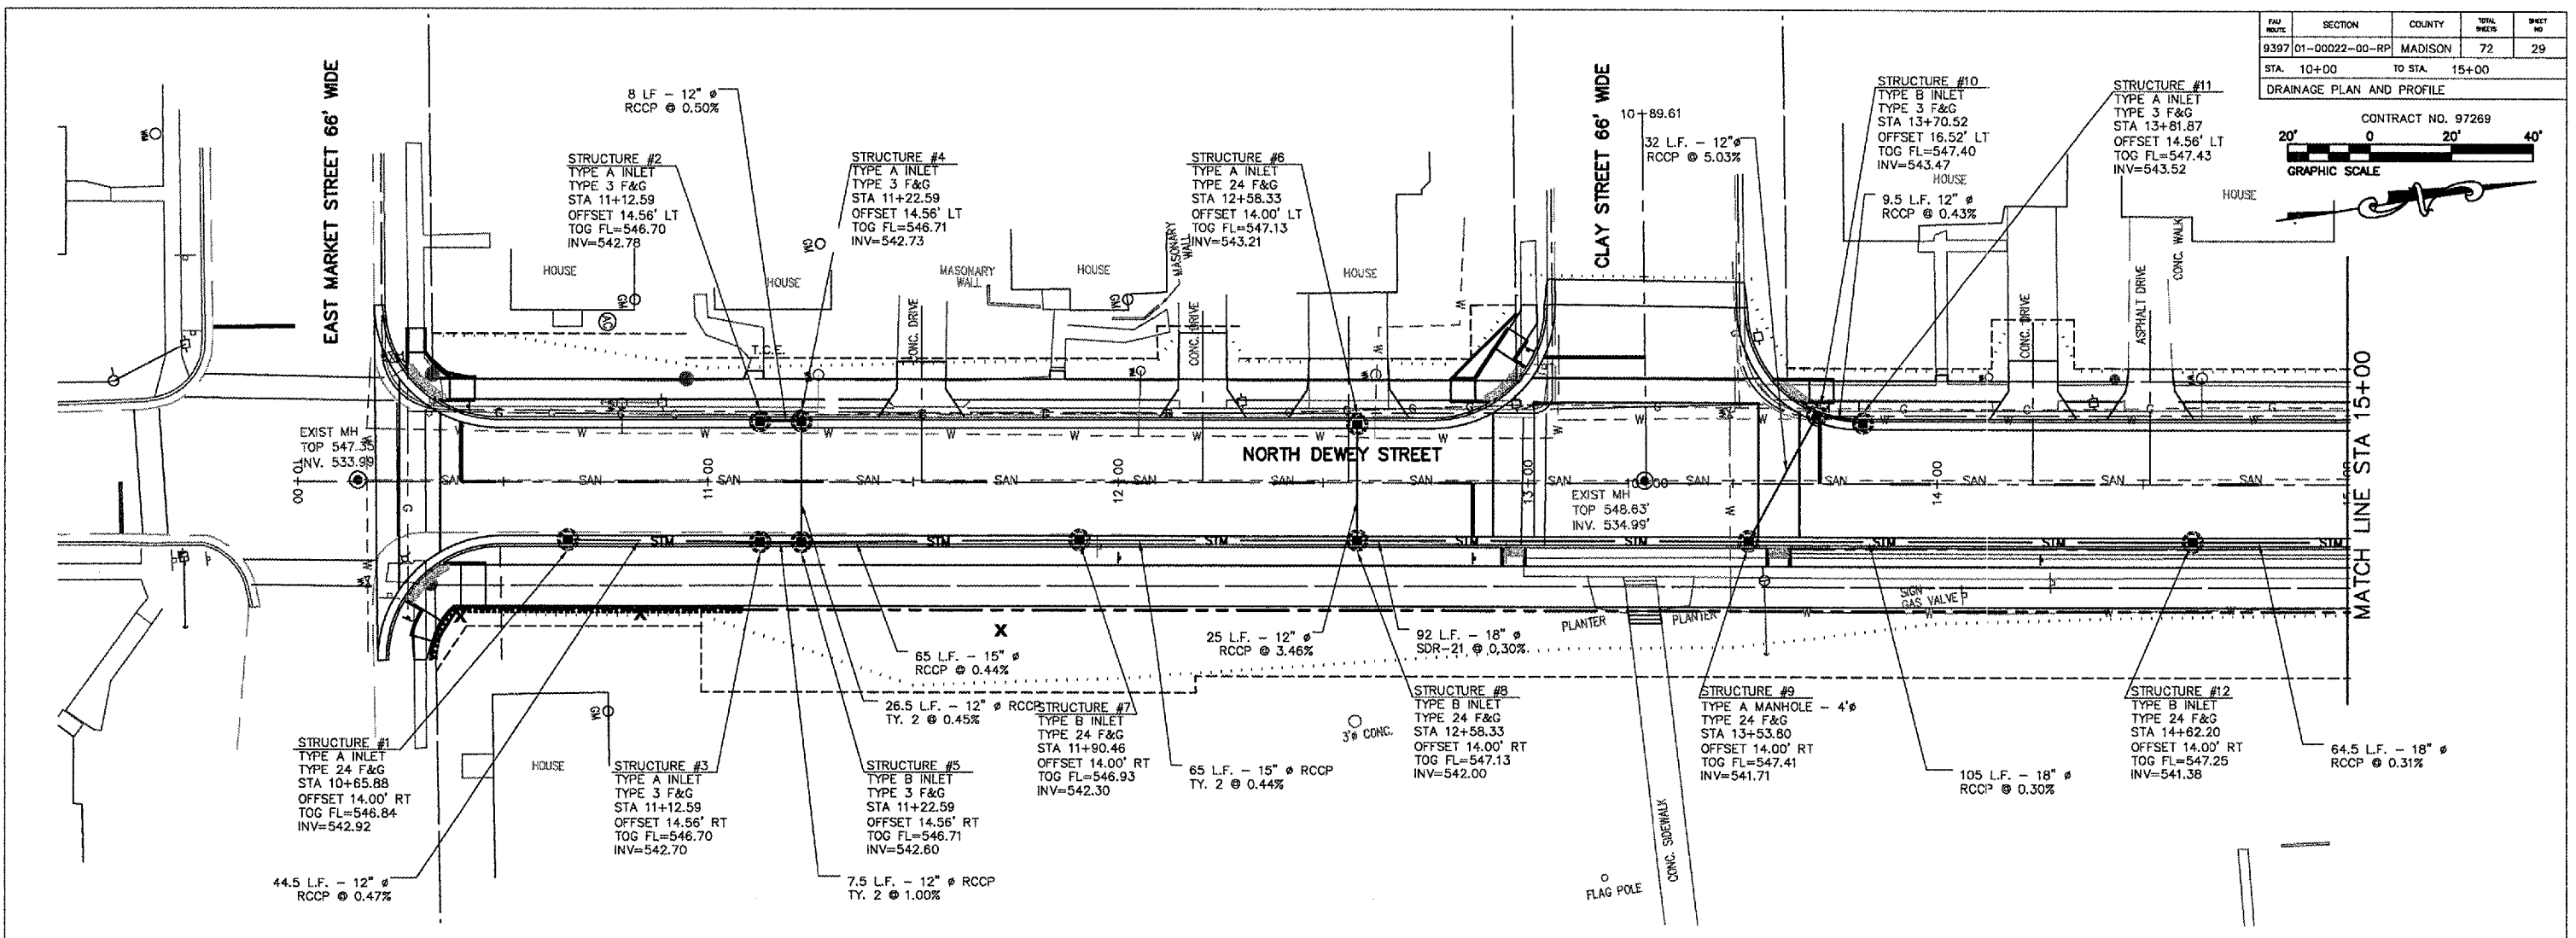

P:\000139a\dwg\000139AK01.dwg 11/21/2005 4:41:56 PM CST