


FILE NO.	SECTION	COUNTY	TOTAL SHEETS	SHEET NO.
9.397	01-00022-00-RP	MADISON	72	40
STA. 25+00		TO STA. 30+00		
RIGHT-OF-WAY PLAN				

CONTRACT NO. 97269

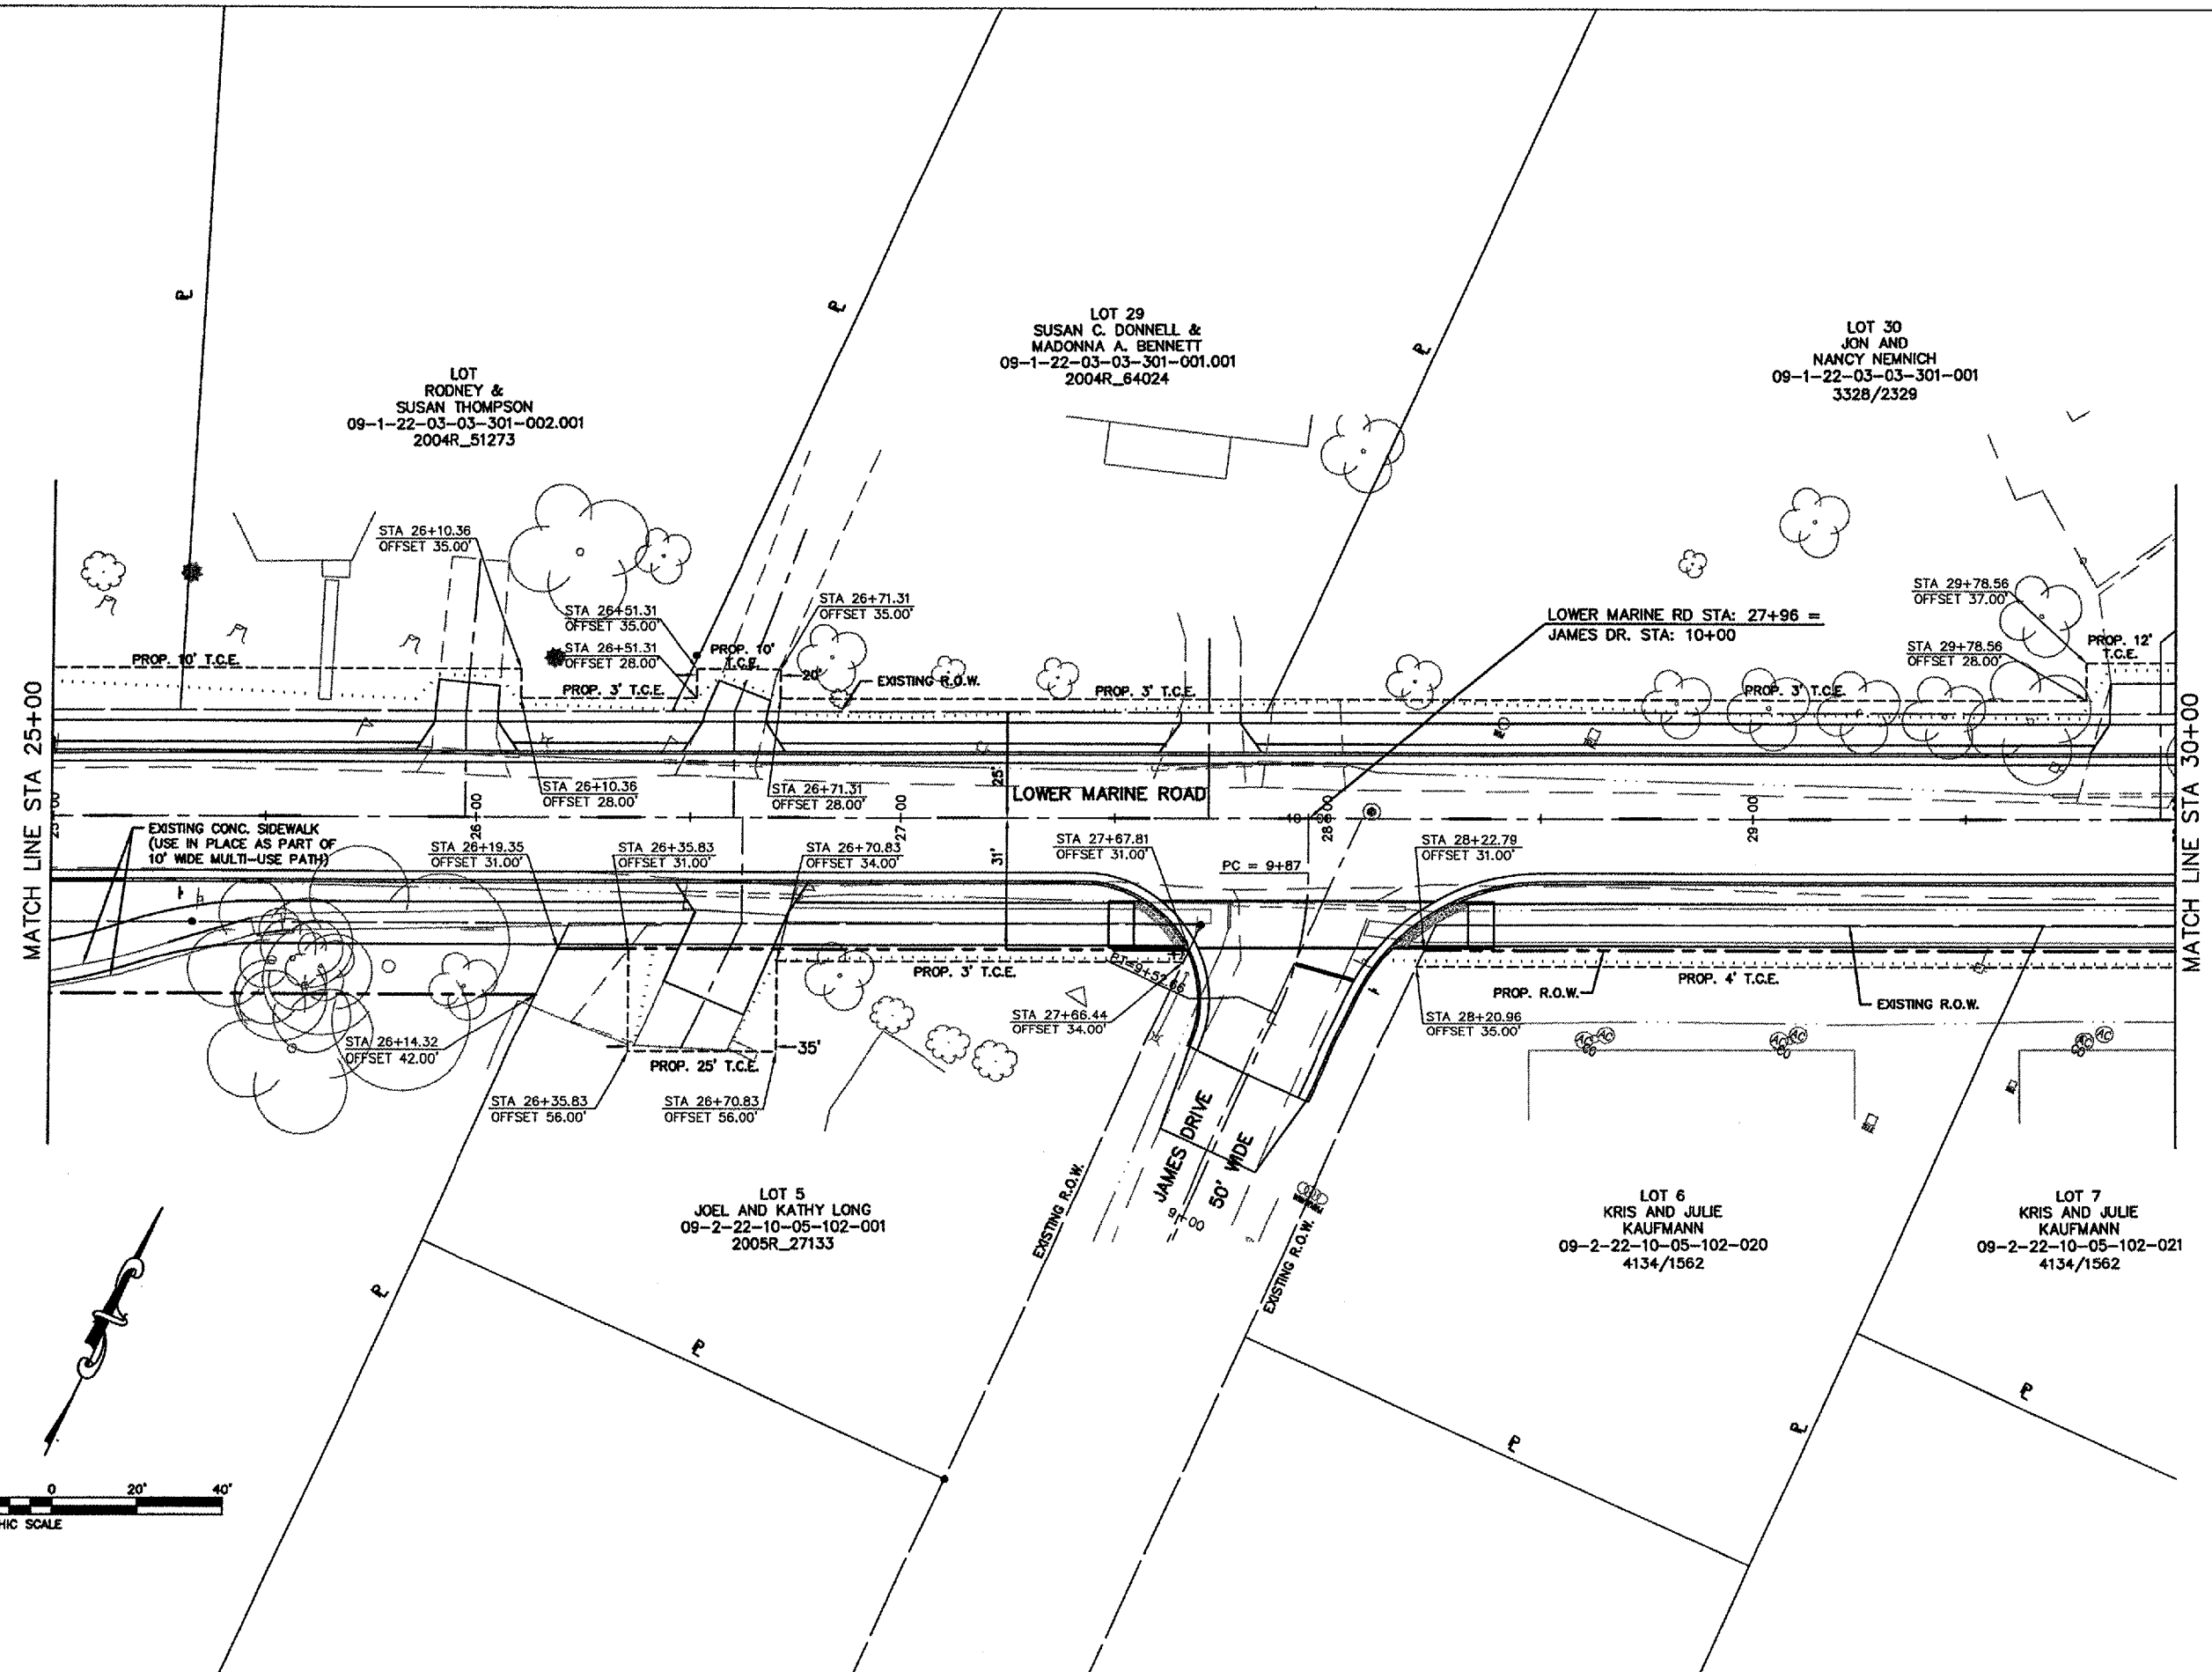

P:\000139a\dwg\000139AR04.dwg 11/29/2005 9:01:33 AM CST

