
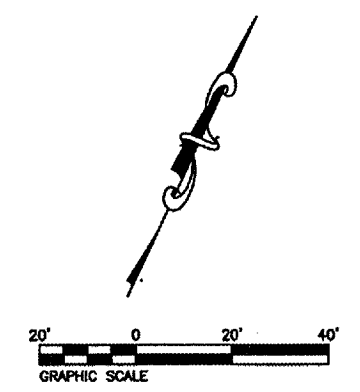
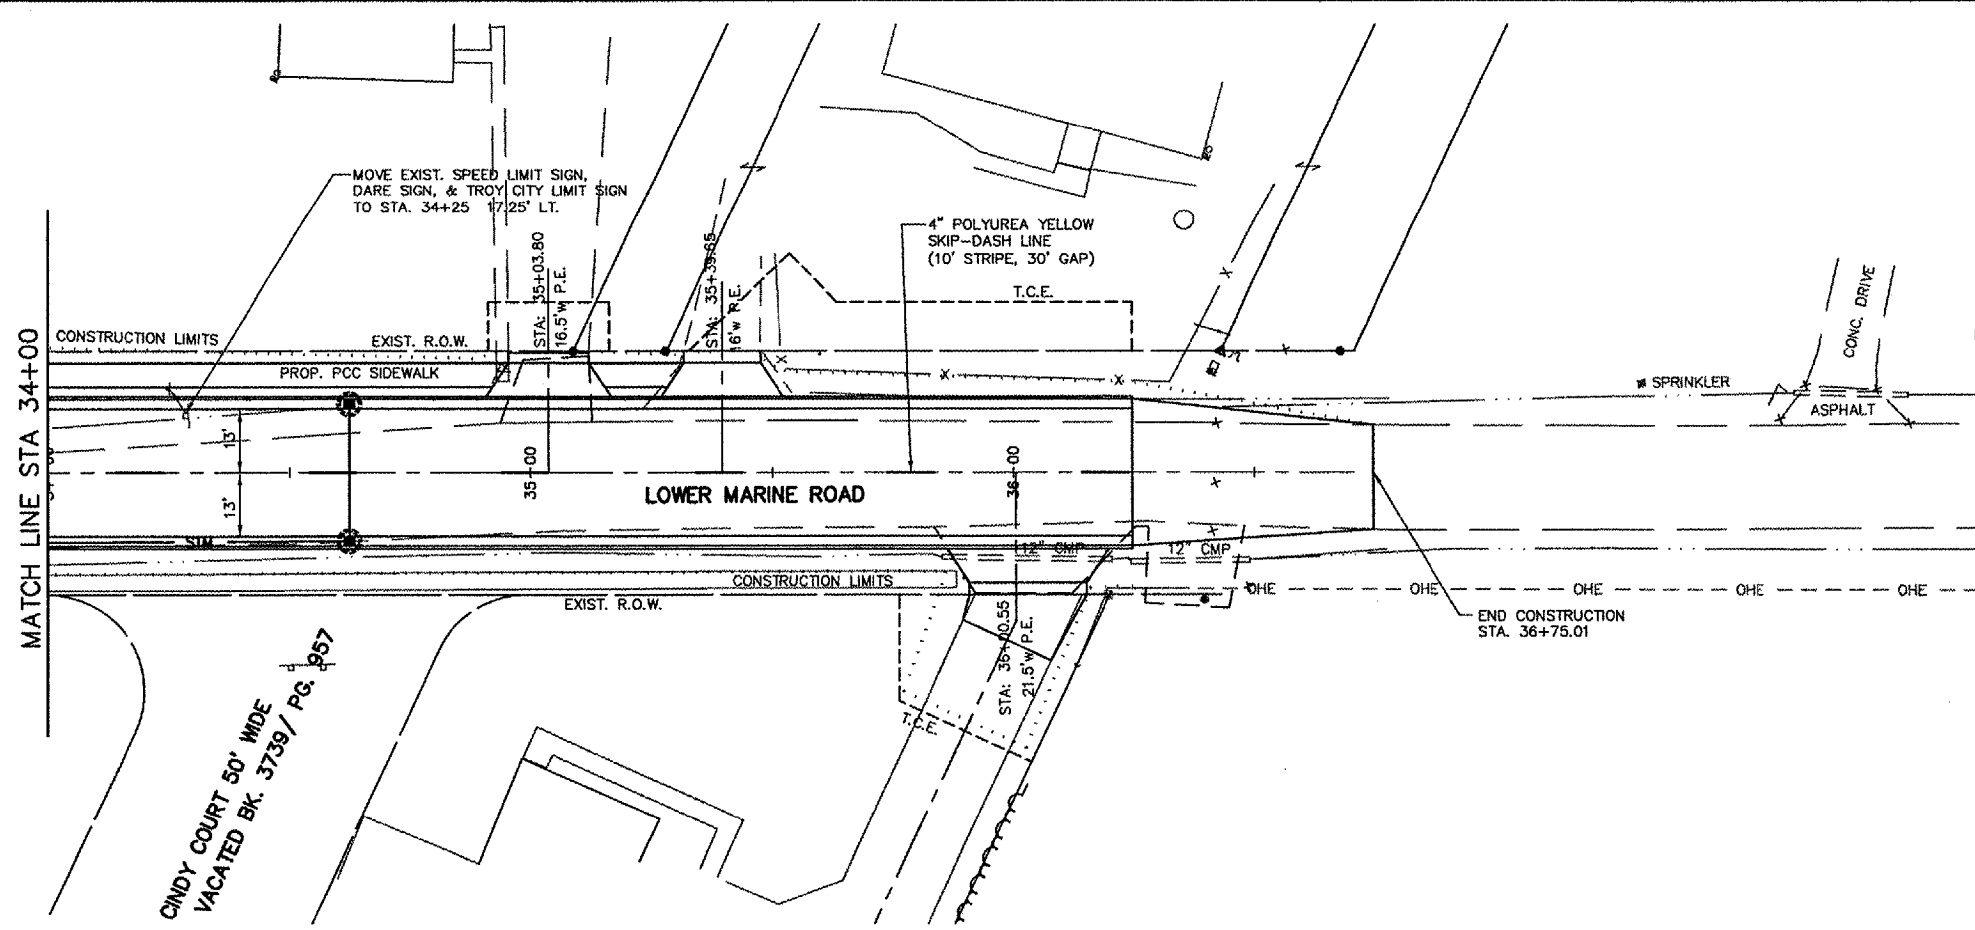
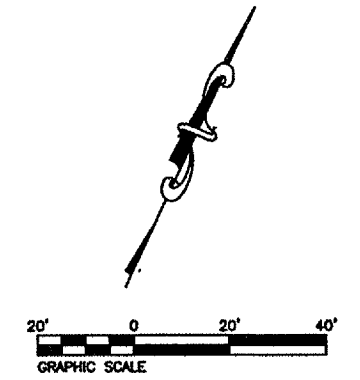


FILE NO.	SECTION	COUNTY	TOTAL SHEETS	SHEET NO.
8397	01-00022-00-RP	MADISON	72	50
STA. 30+00		TO STA. 36+75.01		
PAVEMENT MARKING & SIGNAGE				

CONTRACT NO. 97269

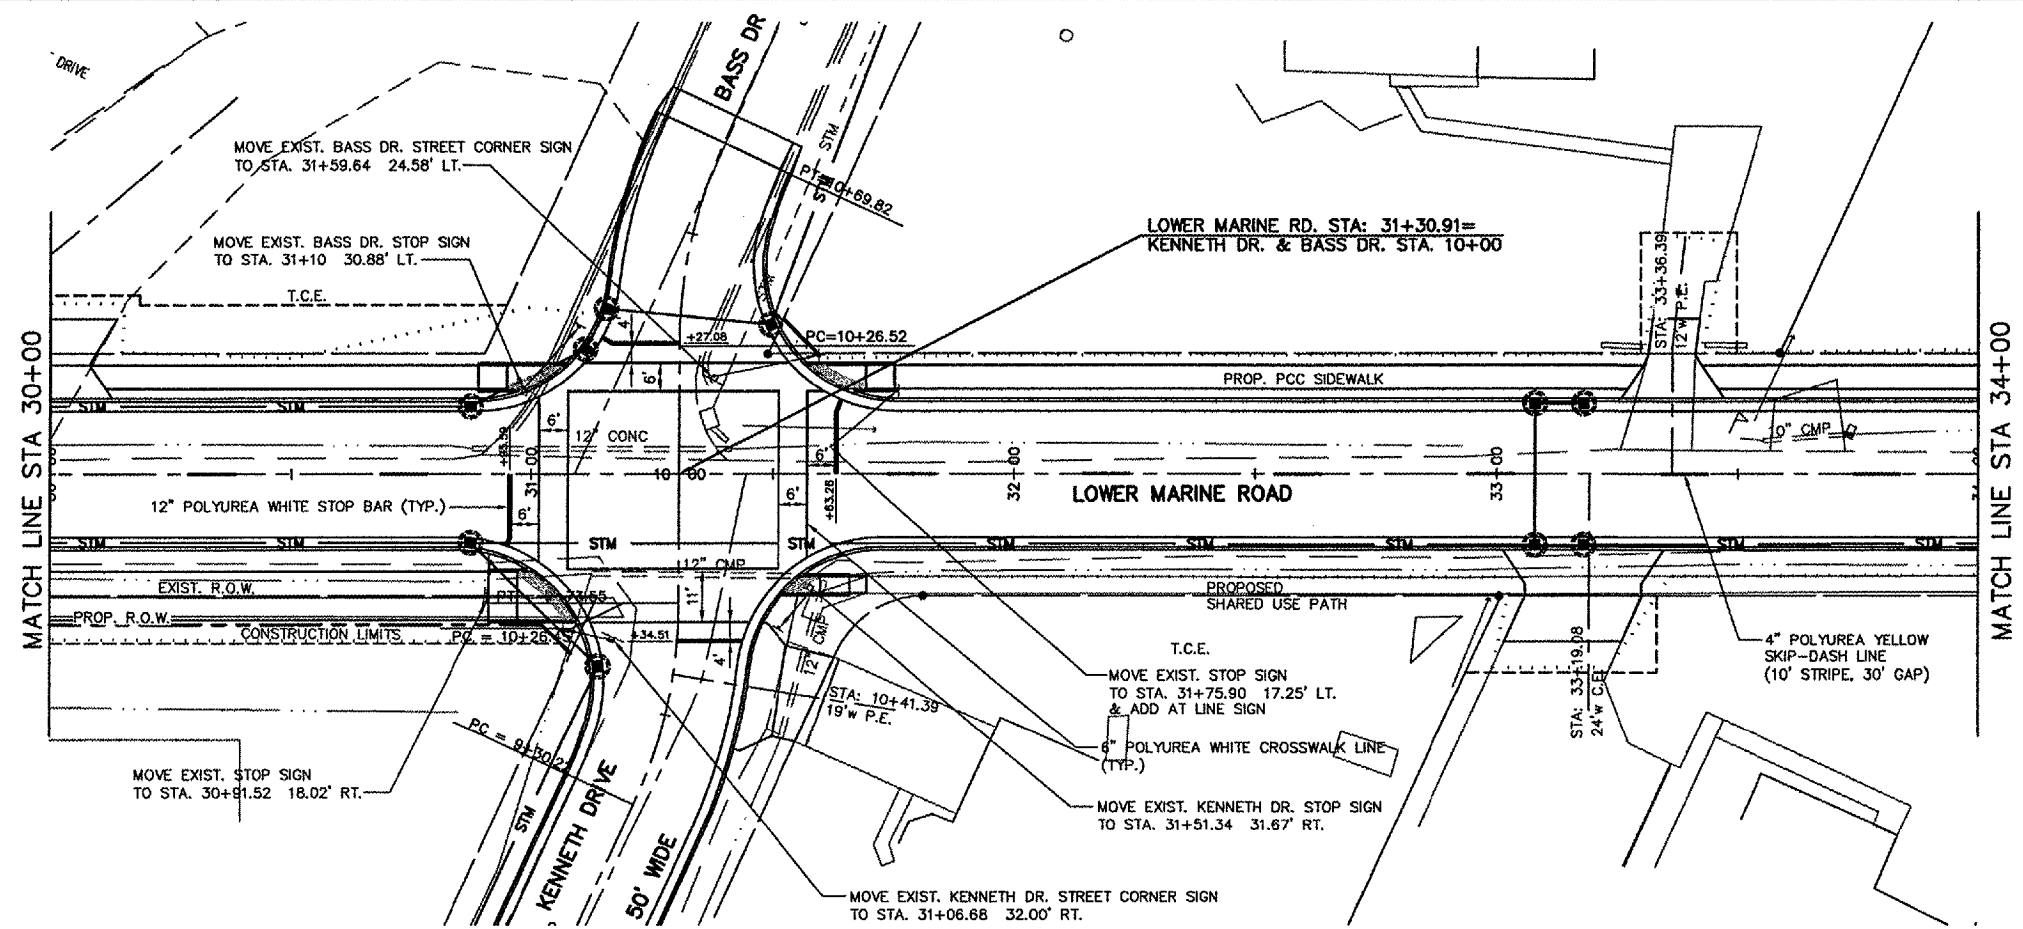

P:\000139a\dwg\000139A\04.dwg 12/9/2005 2:17:21 PM CST