


F.A.U. RTE.	SECTION	COUNTY	TOTAL SHEETS	SHEET NO.
8873	00-00012-00-PK	MADISON	18	4

FED. ROAD DIST. NO. ILLINOIS FED. AID PROJECT

CONTRACT NO. 97270


FINAL SURVEY	BY	DATE
SURVEYED		
PLOTTED		
NOTE BOOK TEMPLATE		
AREAS CHECKED		
NO.		

ORIGINAL SURVEY	BY	DATE
SURVEYED		
PLOTTED		
NOTE BOOK TEMPLATE		
AREAS CHECKED		
NO.		

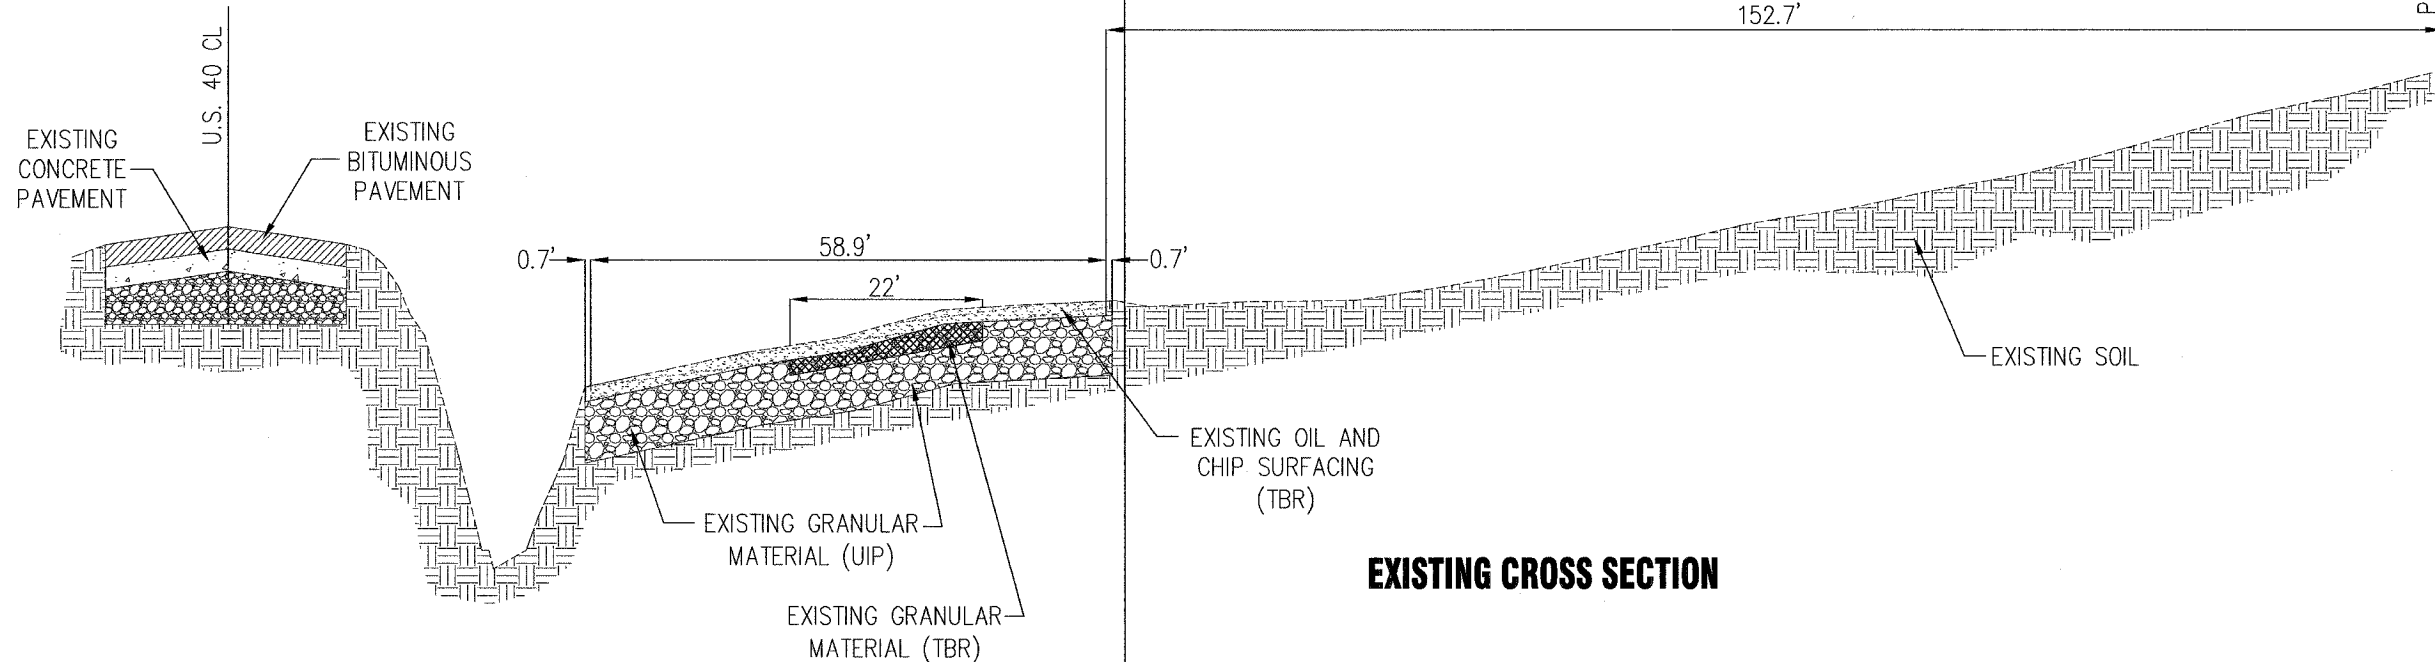


EXISTING CROSS SECTION

SEE DETAILS 8/12 AND 9/12 FOR ENTRANCE PROFILES AND CROSS-SECTIONS

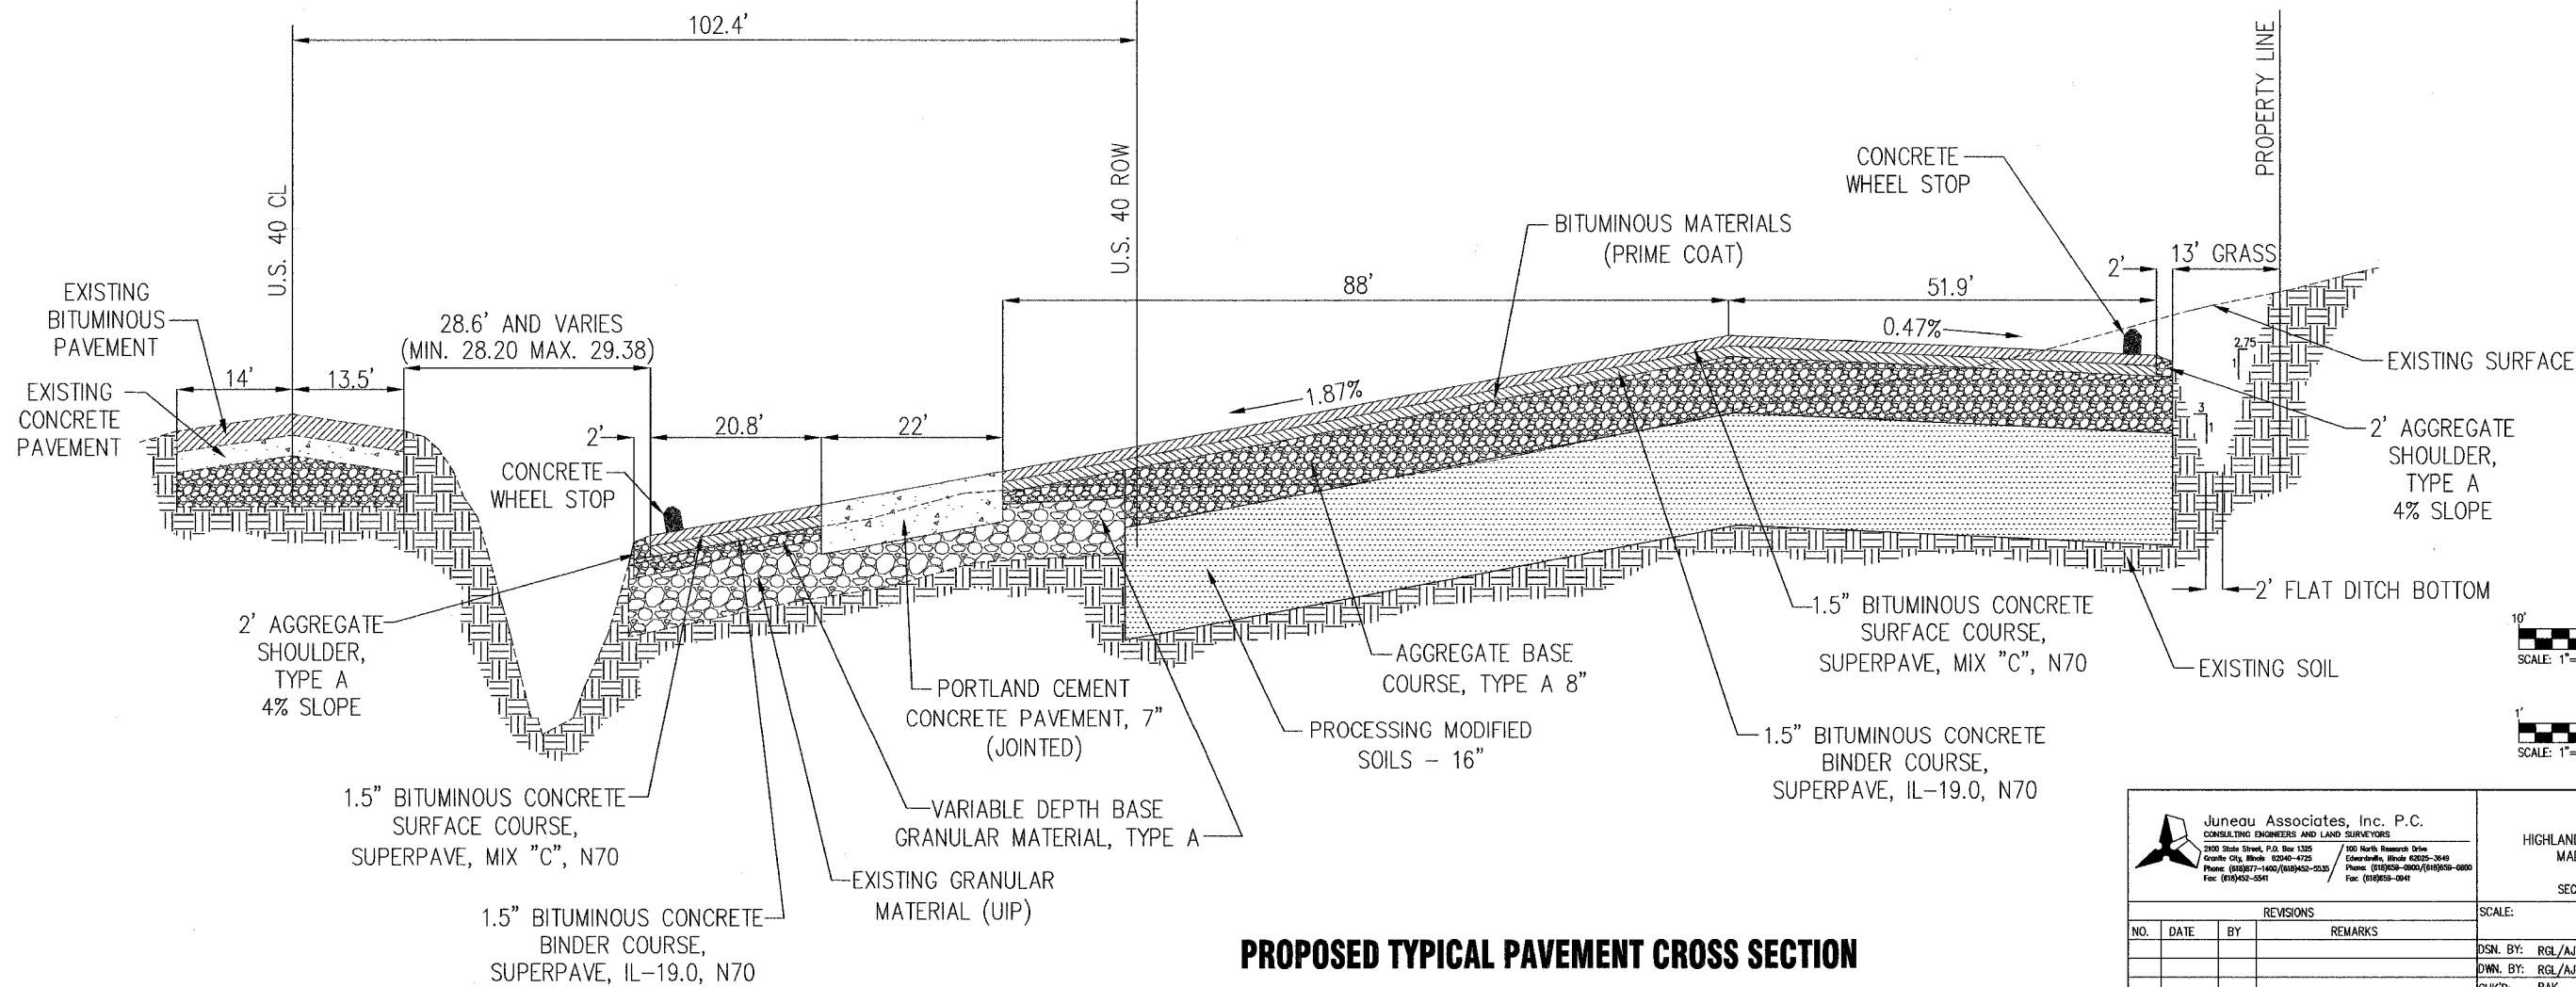

PROPOSED TYPICAL PAVEMENT CROSS SECTION

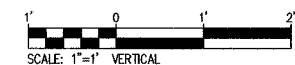

 Juneau Associates, Inc. P.C. CONSULTING ENGINEERS AND LAND SURVEYORS 2000 State Street, P.O. Box 1325 Granite City, Illinois 62040-4725 Phone: (618)677-1400/(618)452-5525 Fax: (618)452-5541 500 North Riverside Drive Evanston, Illinois 62205-3649 Phone: (618)559-0900/(618)559-0000 Fax: (618)559-0949				TYPICAL SECTIONS HIGHLAND PARK-RIDE IMPROVEMENTS MADISON COUNTY TRANSIT HIGHLAND, ILLINOIS SECTION No. 00-00012-00-PK																																			
REVISIONS <table><tr><th>NO.</th><th>DATE</th><th>BY</th><th>REMARKS</th></tr><tr><td> </td><td> </td><td> </td><td> </td></tr><tr><td> </td><td> </td><td> </td><td> </td></tr><tr><td> </td><td> </td><td> </td><td> </td></tr></table>				NO.	DATE	BY	REMARKS													SCALE: <table><tr><td>DSN. BY:</td><td>RGL/AJW</td><td>DATE:</td><td>12/20/05</td></tr><tr><td>DWN. BY:</td><td>RGL/AJW</td><td>DATE:</td><td>12/20/05</td></tr><tr><td>CHK'D:</td><td>RAK</td><td>DATE:</td><td>12/20/05</td></tr><tr><td>DWG. NO.</td><td>JOB NO. E054401</td><td>DWG. NAME:</td><td>OF 18 SHTS</td></tr></table>				DSN. BY:	RGL/AJW	DATE:	12/20/05	DWN. BY:	RGL/AJW	DATE:	12/20/05	CHK'D:	RAK	DATE:	12/20/05	DWG. NO.	JOB NO. E054401	DWG. NAME:	OF 18 SHTS
NO.	DATE	BY	REMARKS																																				
DSN. BY:	RGL/AJW	DATE:	12/20/05																																				
DWN. BY:	RGL/AJW	DATE:	12/20/05																																				
CHK'D:	RAK	DATE:	12/20/05																																				
DWG. NO.	JOB NO. E054401	DWG. NAME:	OF 18 SHTS																																				
SHEET 4				SHEET 4																																			