
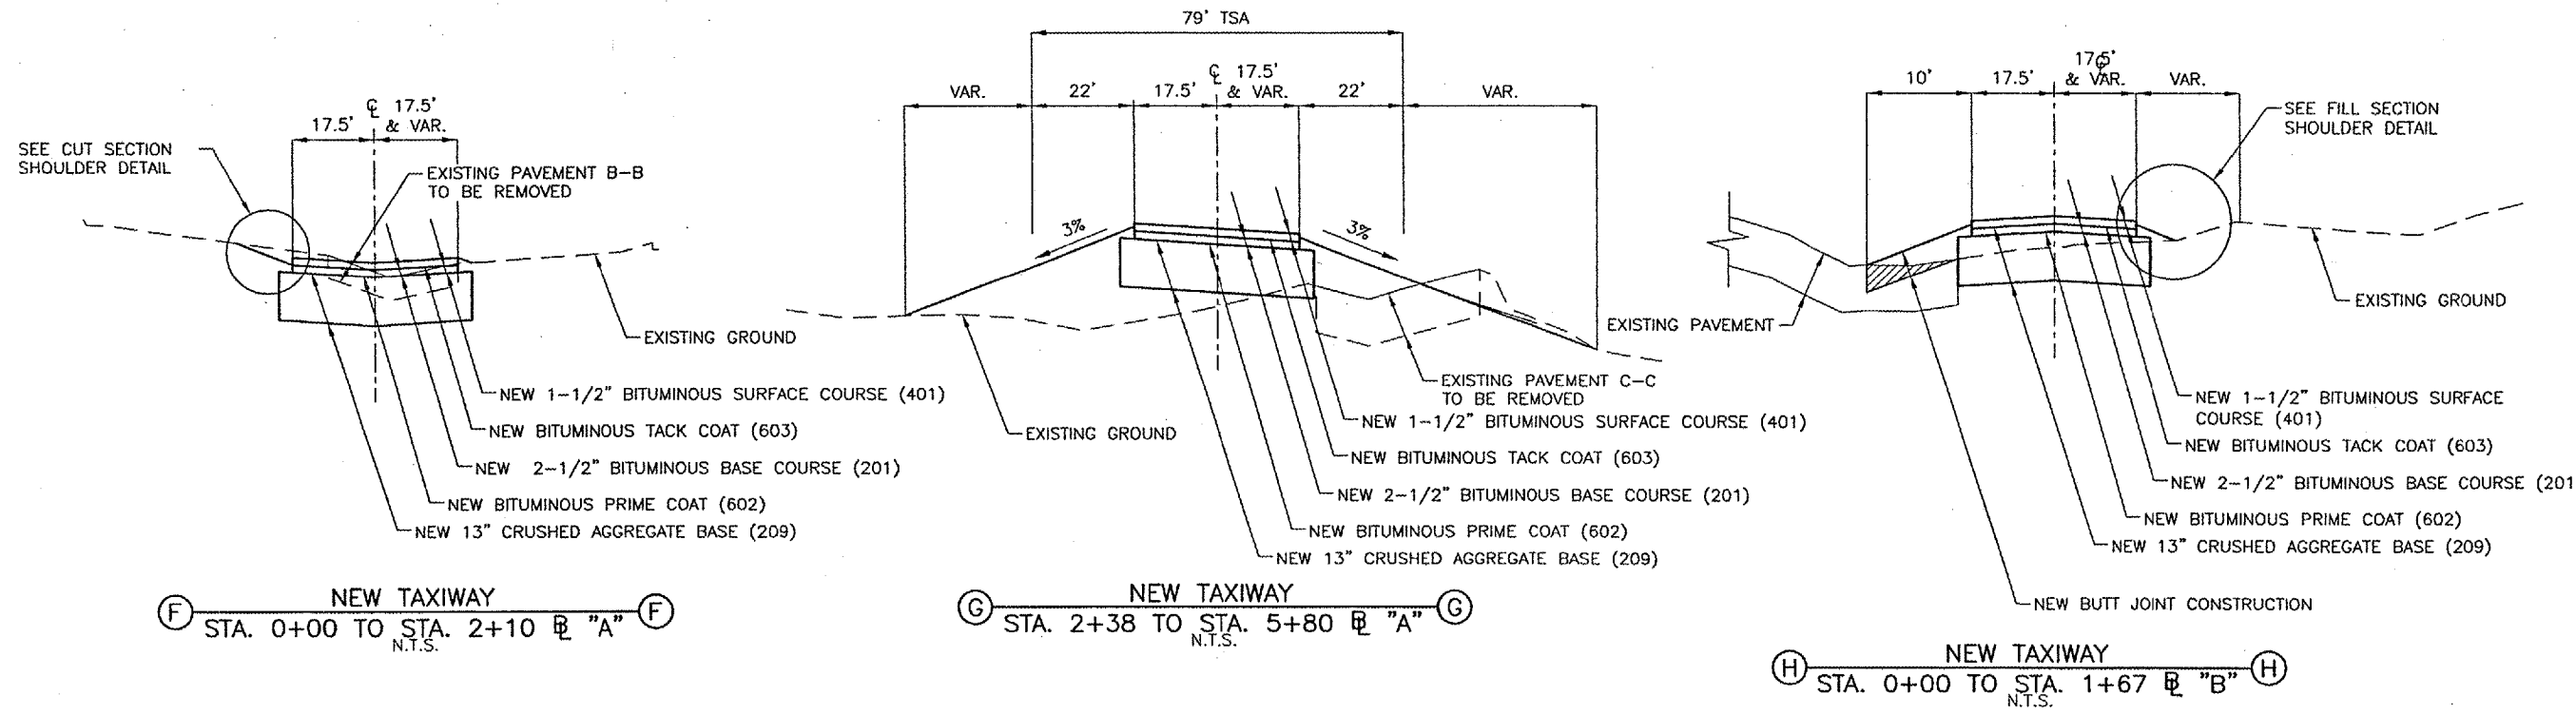


CA001

K:\Springfield\0403510\Draw\Sheets\1105\FILE: 11_TypicalSecPropX.dwg
 UPDATE BY: cgroth
 SURVEY BOOK #
 DATE: Sat 1/28/06 12:42pm
 XREF DWG: CIntinfo.dwg

IMAGE FILES: Soolago.tif


| REVISIONS | | |
|-----------|----|------|
| NUMBER | BY | DATE |
| | | |
| | | |
| | | |

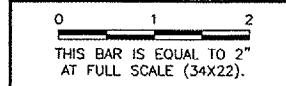


F NEW TAXIWAY
 STA. 0+00 TO STA. 2+10 @ "A"
 N.T.S.

G NEW TAXIWAY
 STA. 2+38 TO STA. 5+80 @ "A"
 N.T.S.


H NEW TAXIWAY
 STA. 0+00 TO STA. 1+67 @ "B"
 N.T.S.

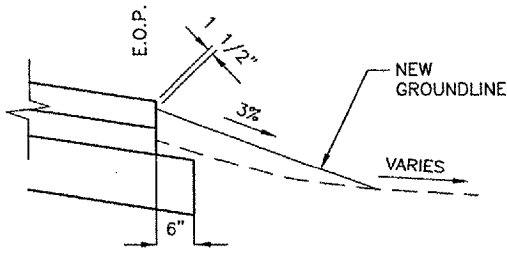


FILL SECTION SHOULDER DETAIL
 N.T.S.

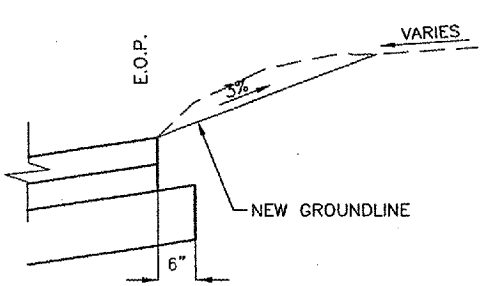

CUT SECTION SHOULDER DETAIL
 N.T.S.

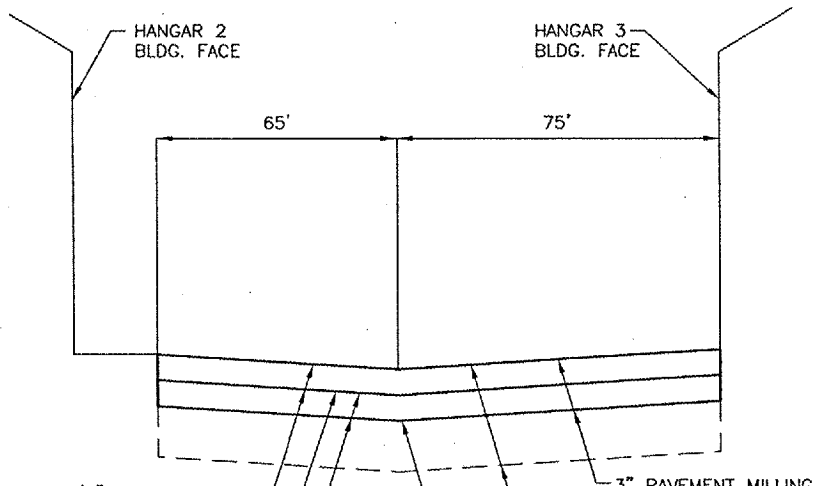

J HANGAR 2 & 3 TAXILANE
 PAVEMENT REHABILITATION
 N.T.S.

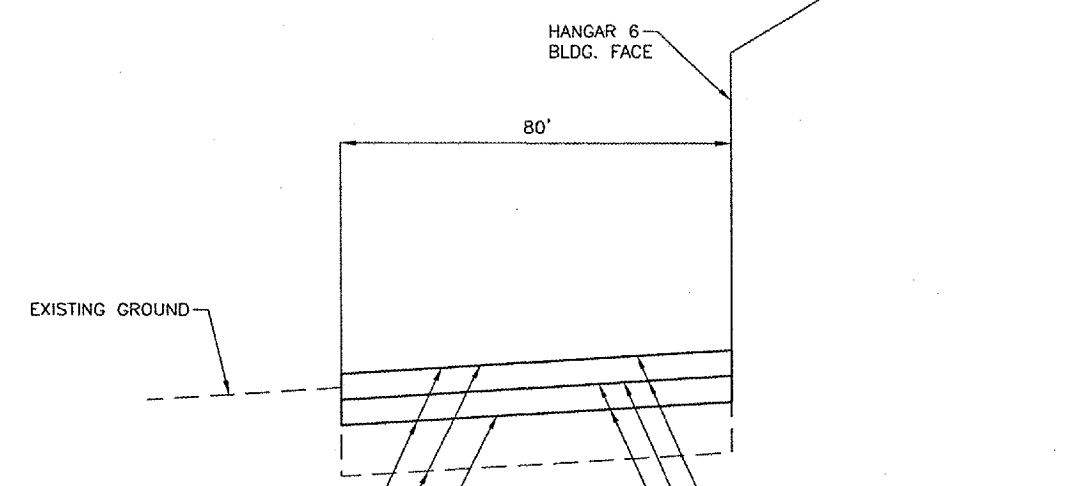

I HANGAR 6 TAXILANE PAVEMENT
 REHABILITATION
 N.T.S.

REHABILITATE SOUTHEAST QUADRANT HANGAR PAVEMENTS
PROPOSED TYPICAL SECTIONS
 SPRINGFIELD AIRPORT AUTHORITY
 ABRAHAM LINCOLN CAPITAL AIRPORT
 SPRINGFIELD, ILLINOIS

© Copyright CMT, Inc.
CMT
 CRAWFORD, MURPHY & TILLY, INC.
 CONSULTING ENGINEERS
 License No. 184-00613

| | |
|--------------|-------------|
| DESIGN BY: | CBG |
| DRAWN BY: | CBG |
| CHECKED BY: | <i>CRL</i> |
| APPROVED BY: | <i>RLW</i> |
| DATE: | 01/27/2006 |
| JOB No: | 04035-10-00 |

ILLINOIS PROJECT SPI-3346