


NUMBERED LEGEND:

- 1 PROPOSED CONSTRUCTION ENTRANCE (TO STAGE 3A AND STAGE 4A AREAS ONLY) AT THIS EXISTING NORTHWEST GATE (EQUIPPED WITH ELECTRIC GATE OPENER). CONTRACTOR SHALL NOT ACCESS THE STAGE 3B OR 4B AREAS FROM THIS GATE. GATE SHALL NOT BE LEFT OPEN. GATE SHALL BE CLOSED OR GUARDED AT ALL TIMES.
- 2 PROPOSED CONSTRUCTION ENTRANCE (TO STAGE 3B AND STAGE 4B AREAS ONLY) AT THIS EXISTING NORTHEAST GATE (EQUIPPED WITH ELECTRIC GATE OPENER). CONTRACTOR SHALL NOT ACCESS THE STAGE 3A OR 4A AREAS FROM THIS GATE. GATE SHALL NOT BE LEFT OPEN. GATE SHALL BE CLOSED OR GUARDED AT ALL TIMES.
- 3 PROPOSED CONSTRUCTION ENTRANCE TO AIRFIELD (RUNWAY 5 SOUTH OF MID-FIELD ONLY) AT EXISTING SOUTH GATE. CONTRACTOR SHALL SUPPLY LOCK & CHAIN. GATE SHALL NOT BE LEFT OPEN. GATE SHALL BE LOCKED OR GUARDED AT ALL TIMES.
- 4 CONTRACTOR SUPPLIED TRAFFIC CONTROL GUARD AND TRACTOR BRUSH DURING ALL STAGE 2 HAULING OPERATIONS. ALL CONSTRUCTION TRAFFIC TO STOP AT INTERSECTION AND YIELD TO ALL AIRFIELD TRAFFIC AT ALL TIMES.
- 5 CONTRACTOR SUPPLIED TRAFFIC CONTROL GUARD AND TRACTOR BRUSH DURING ALL STAGE 3A, 3B, 4A, & 4B HAULING OPERATIONS. ALL CONSTRUCTION TRAFFIC TO STOP AT INTERSECTION AND YIELD TO ALL AIRFIELD TRAFFIC AT ALL TIMES. SEE SHEETS 5 AND 6 FOR ADDITIONAL INFORMATION.

LEGEND:

- [Cross-hatched box] = STAGE 1 AREA, STA. 14+00 TO STA. 26+00
- [Diagonal hatched box] = STAGE 2 AREA, STA. 26+00 TO STA. 46+50
- [Dashed line] = LIMITS OF EXCAVATION, EMBANKMENT, AND/OR CONSTRUCTION
- [Solid line] = EXISTING ROADS TO BE USED FOR HAUL ROUTE OR CONSTRUCTION ACCESS
- [Dotted line] = PROPOSED CONTRACTOR CONSTRUCTED TEMPORARY HAUL ROAD
- [Circle with cross, circle with dot, circle with X, or circle with solid dot] = PROPOSED BARRICADES, SEE NOTE 8 ON SHEET 7 AND NOTE 2 ON THIS SHEET
- [Square with cross] = PROPOSED RUNWAY RESTRICTED AREA LATH LINE
- [Dashed line with cross-ticks] = EXISTING RUNWAY / TAXIWAY SAFETY AREA
- [Dashed line with cross-ticks] = EXISTING RUNWAY RPZ

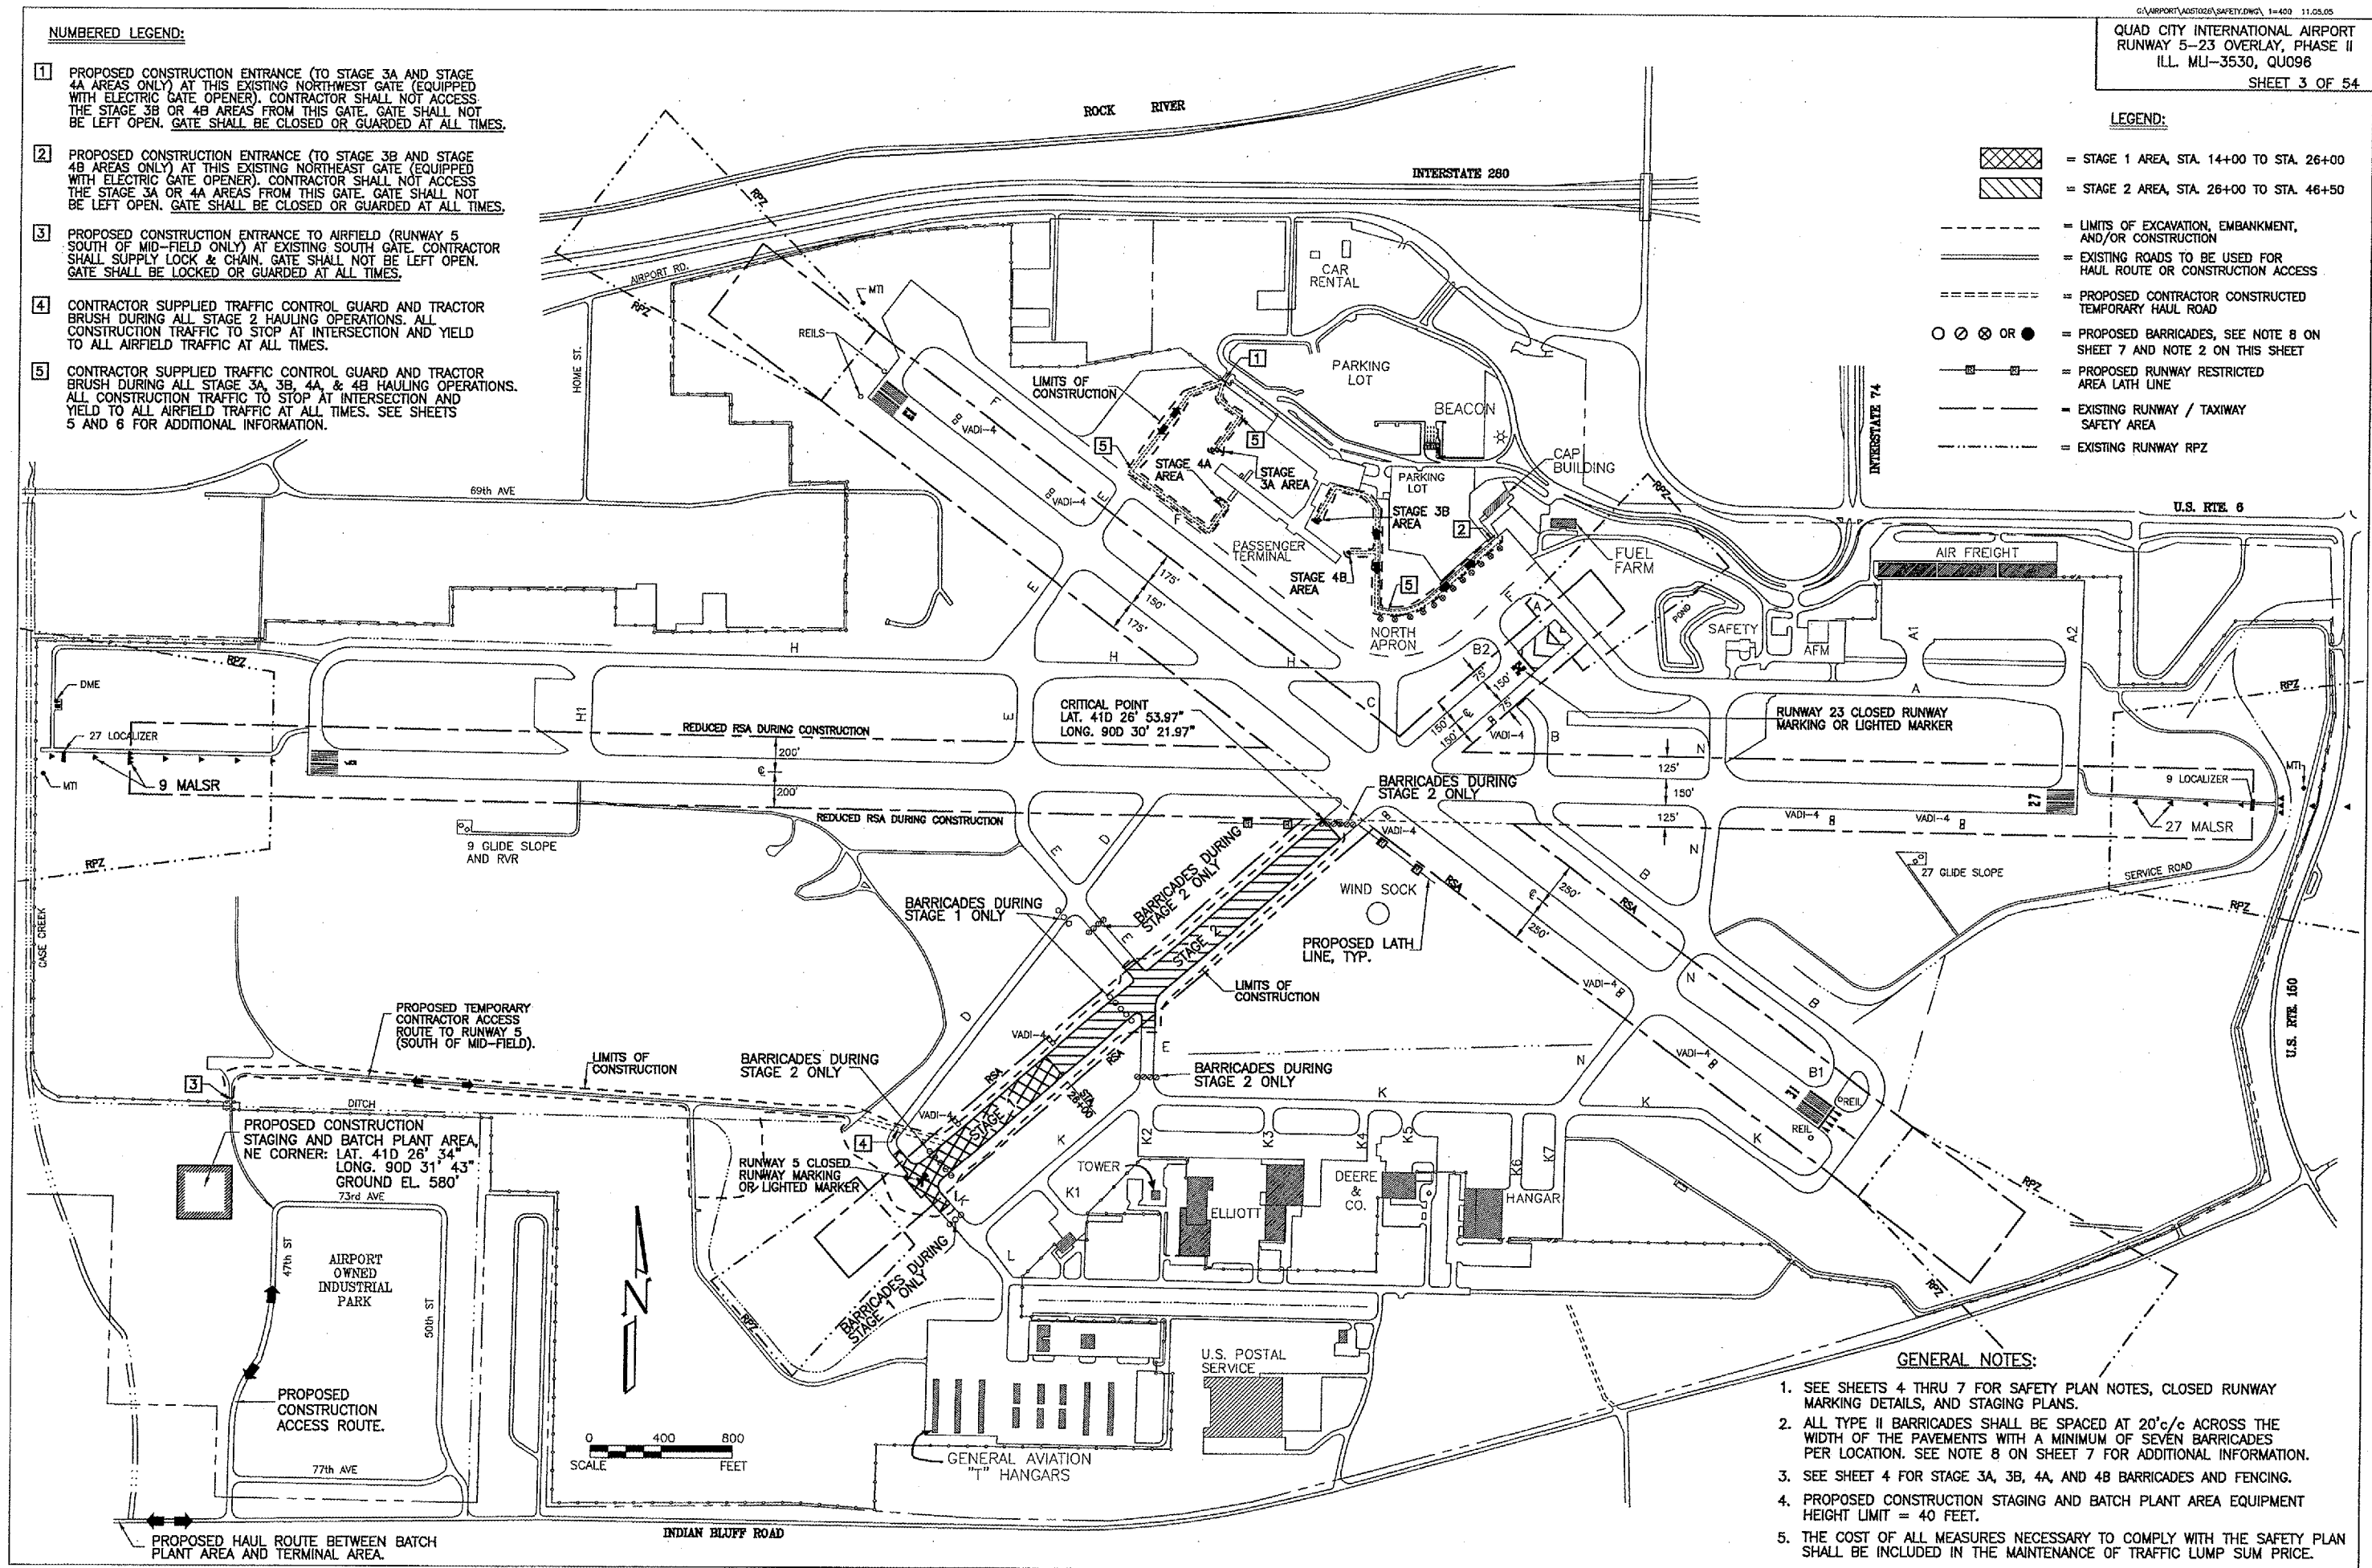

- GENERAL NOTES:**
- SEE SHEETS 4 THRU 7 FOR SAFETY PLAN NOTES, CLOSED RUNWAY MARKING DETAILS, AND STAGING PLANS.
 - ALL TYPE II BARRICADES SHALL BE SPACED AT 20'C/C ACROSS THE WIDTH OF THE PAVEMENTS WITH A MINIMUM OF SEVEN BARRICADES PER LOCATION. SEE NOTE 8 ON SHEET 7 FOR ADDITIONAL INFORMATION.
 - SEE SHEET 4 FOR STAGE 3A, 3B, 4A, AND 4B BARRICADES AND FENCING.
 - PROPOSED CONSTRUCTION STAGING AND BATCH PLANT AREA EQUIPMENT HEIGHT LIMIT = 40 FEET.
 - THE COST OF ALL MEASURES NECESSARY TO COMPLY WITH THE SAFETY PLAN SHALL BE INCLUDED IN THE MAINTENANCE OF TRAFFIC LUMP SUM PRICE.

C:\AIRPORT\A05T026\SAFETY.DWG, 1/30/2006 8:30:55 AM, jefrm