


AIRCRAFT APPROACH CATEGORY B
 AIRPLANE DESIGN GROUP III
 VISUAL RUNWAY

PROPOSED TYPICAL SECTION
 RUNWAY 5-23, STA. 46+30 TO STA. 46+45
 BITUMINOUS INLAY

EXISTING DESIGN GROUP III RUNWAY SAFETY AREA = 300'

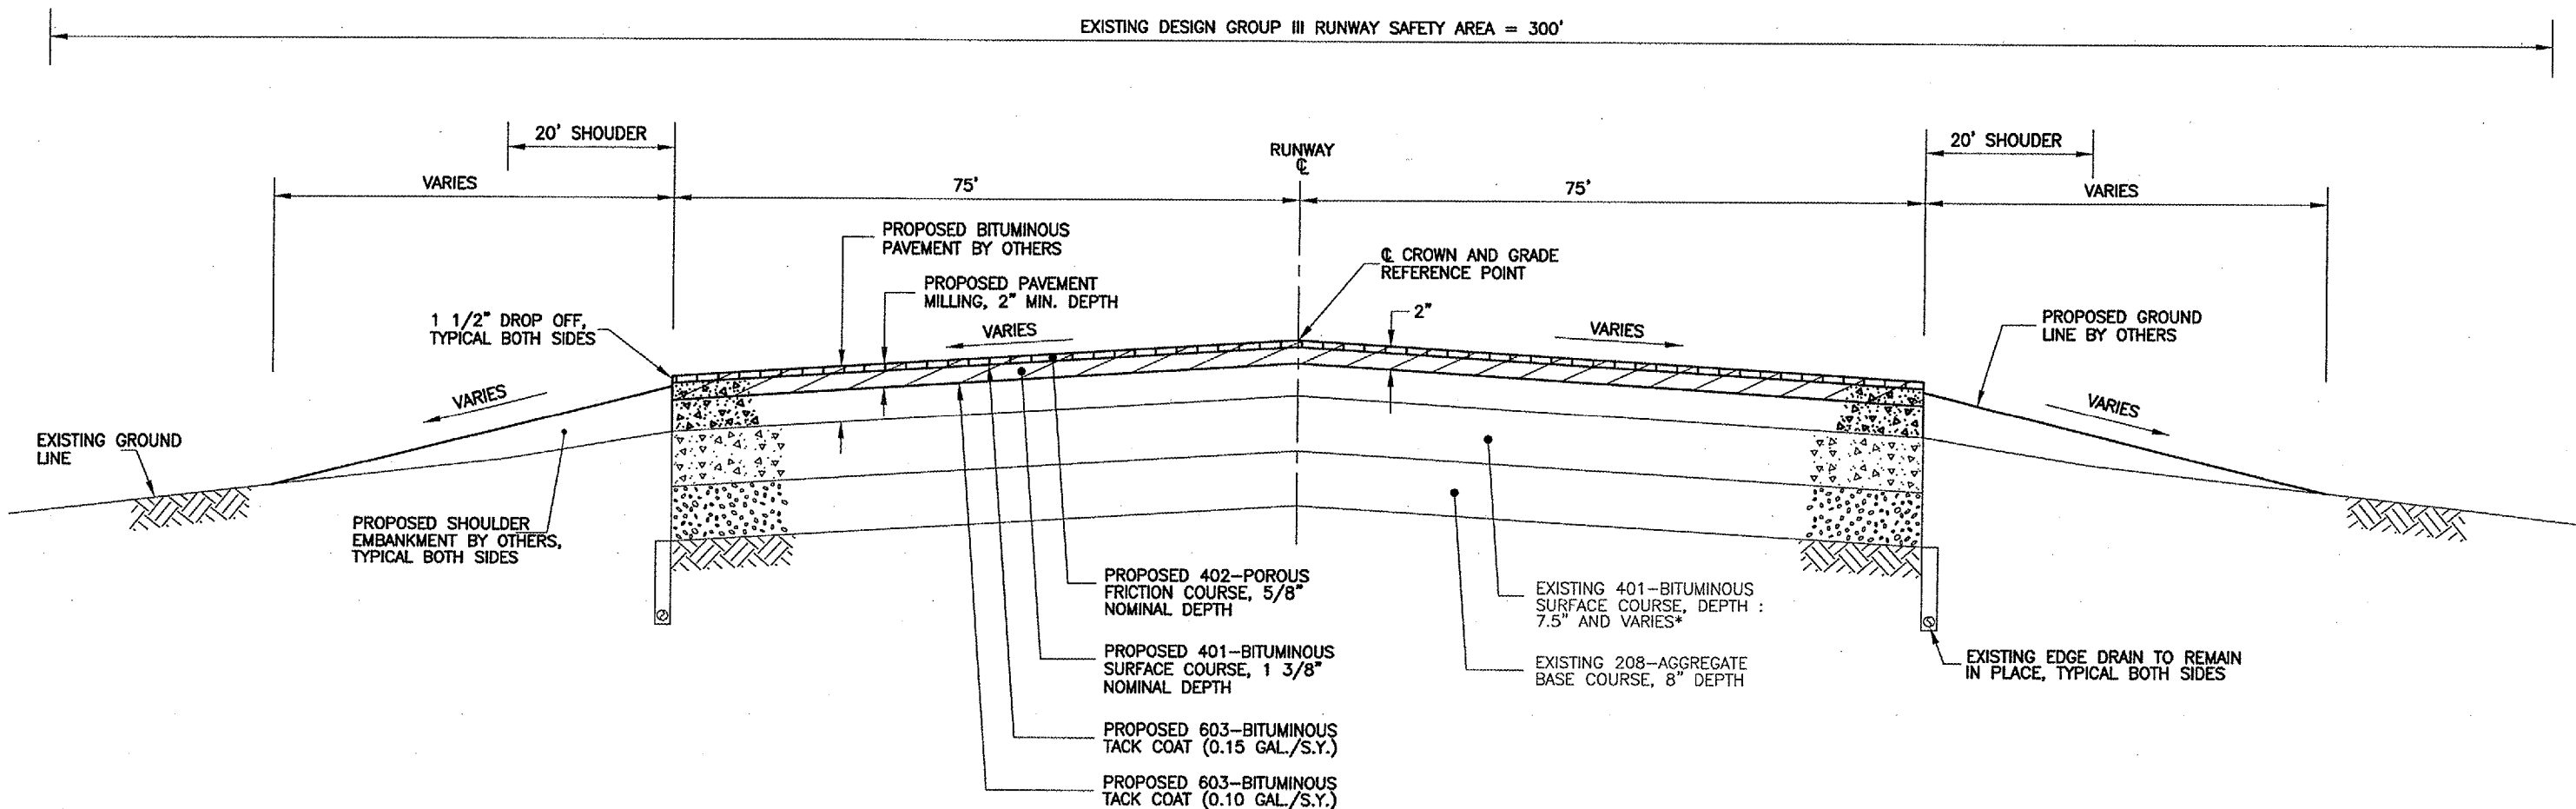

NOTES:

1. CONTRACTOR SHALL SPRAY A LIGHT COAT OF 603- BITUMINOUS TACK COAT MATERIALS BETWEEN ALL LAYERS OF BITUMINOUS AS DIRECTED BY THE ENGINEER.

2. * = EXISTING BIT. PVMT. DEPTH:

- STA. 15+40 TO STA. 45+55 : 7.5"
- STA. 45+55 TO STA. 49+05 : VARIES FROM 7.5" TO 16"
- STA. 49+05 TO STA. 51+30 : 16" (RUNWAY 9-27)
- STA. 51+30 TO STA. 53+80 : VARIES FROM 16" TO 7.5"
- STA. 53+80 TO STA. 63+83.25 : 7.5"

SCALES:

