

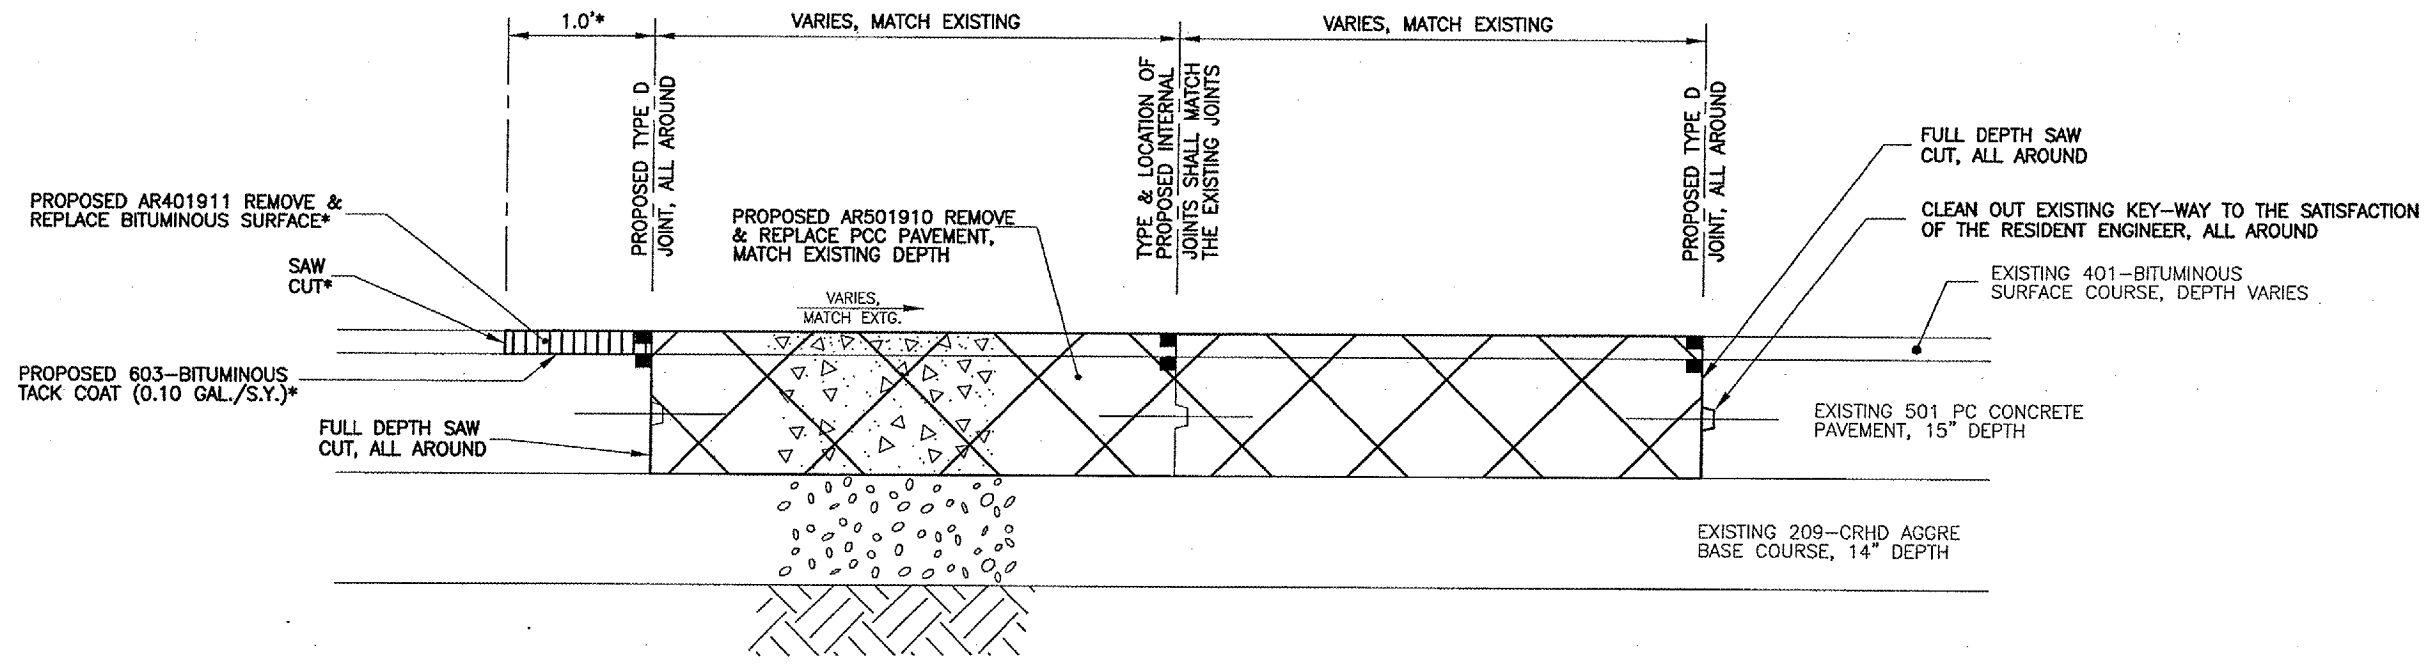


PROPOSED TYPICAL SECTION
TERMINAL AREA PAVEMENT REMOVAL & REPLACEMENT
 (BITUMINOUS PAVEMENT RUT REPAIR)

* = AR401911 REMOVE & REPLACE BITUMINOUS SURFACE REQUIRED ONLY WHERE SHOWN ON PLAN VIEW AND IN LOCATIONS SELECTED BY THE RESIDENT ENGINEER.

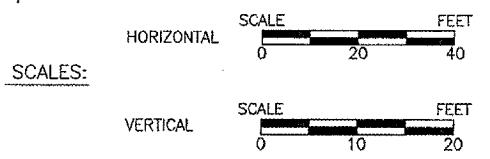

PROPOSED TYPICAL SECTION
EARTHWORK CUT AREA, STA. 107+80 TO STA. 111+50

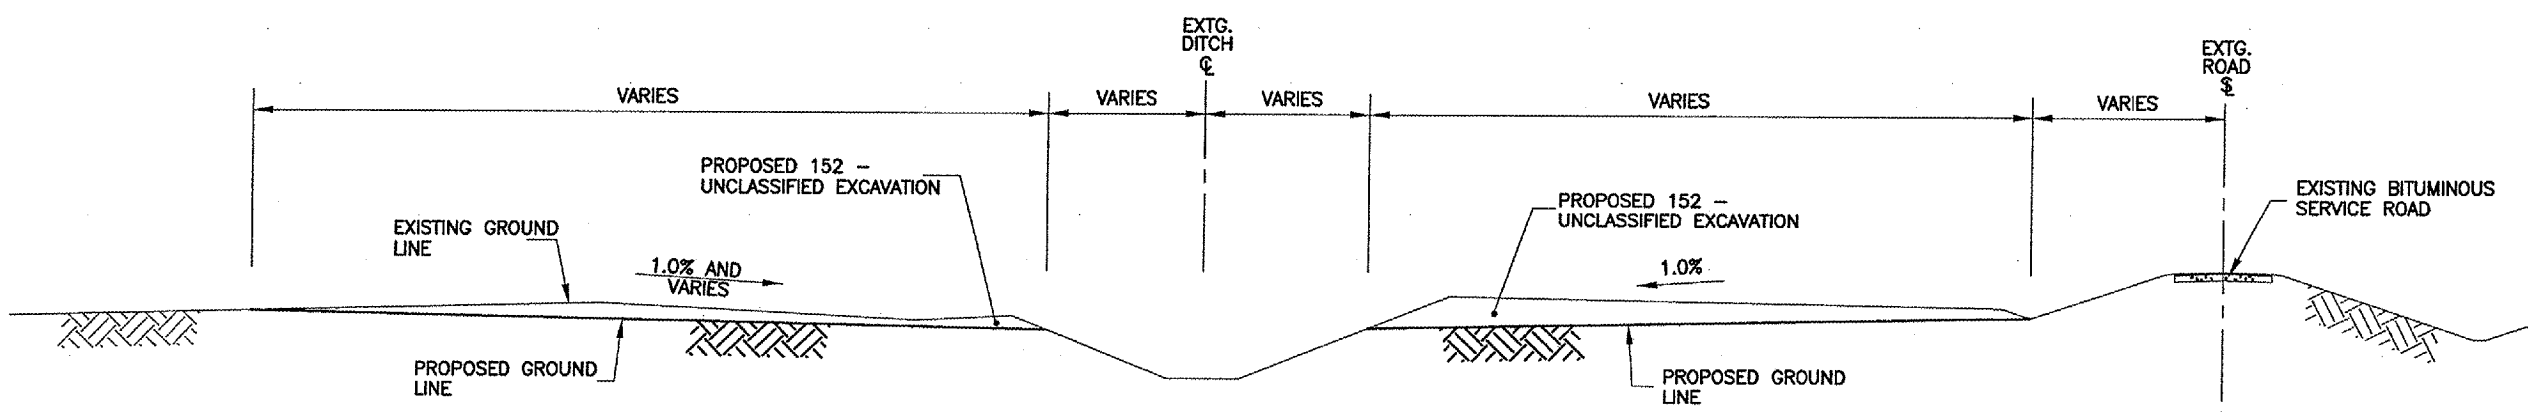

V:\airport\A057026\typ.dwg, 1/30/2006 8:33:31 AM, jefirm