
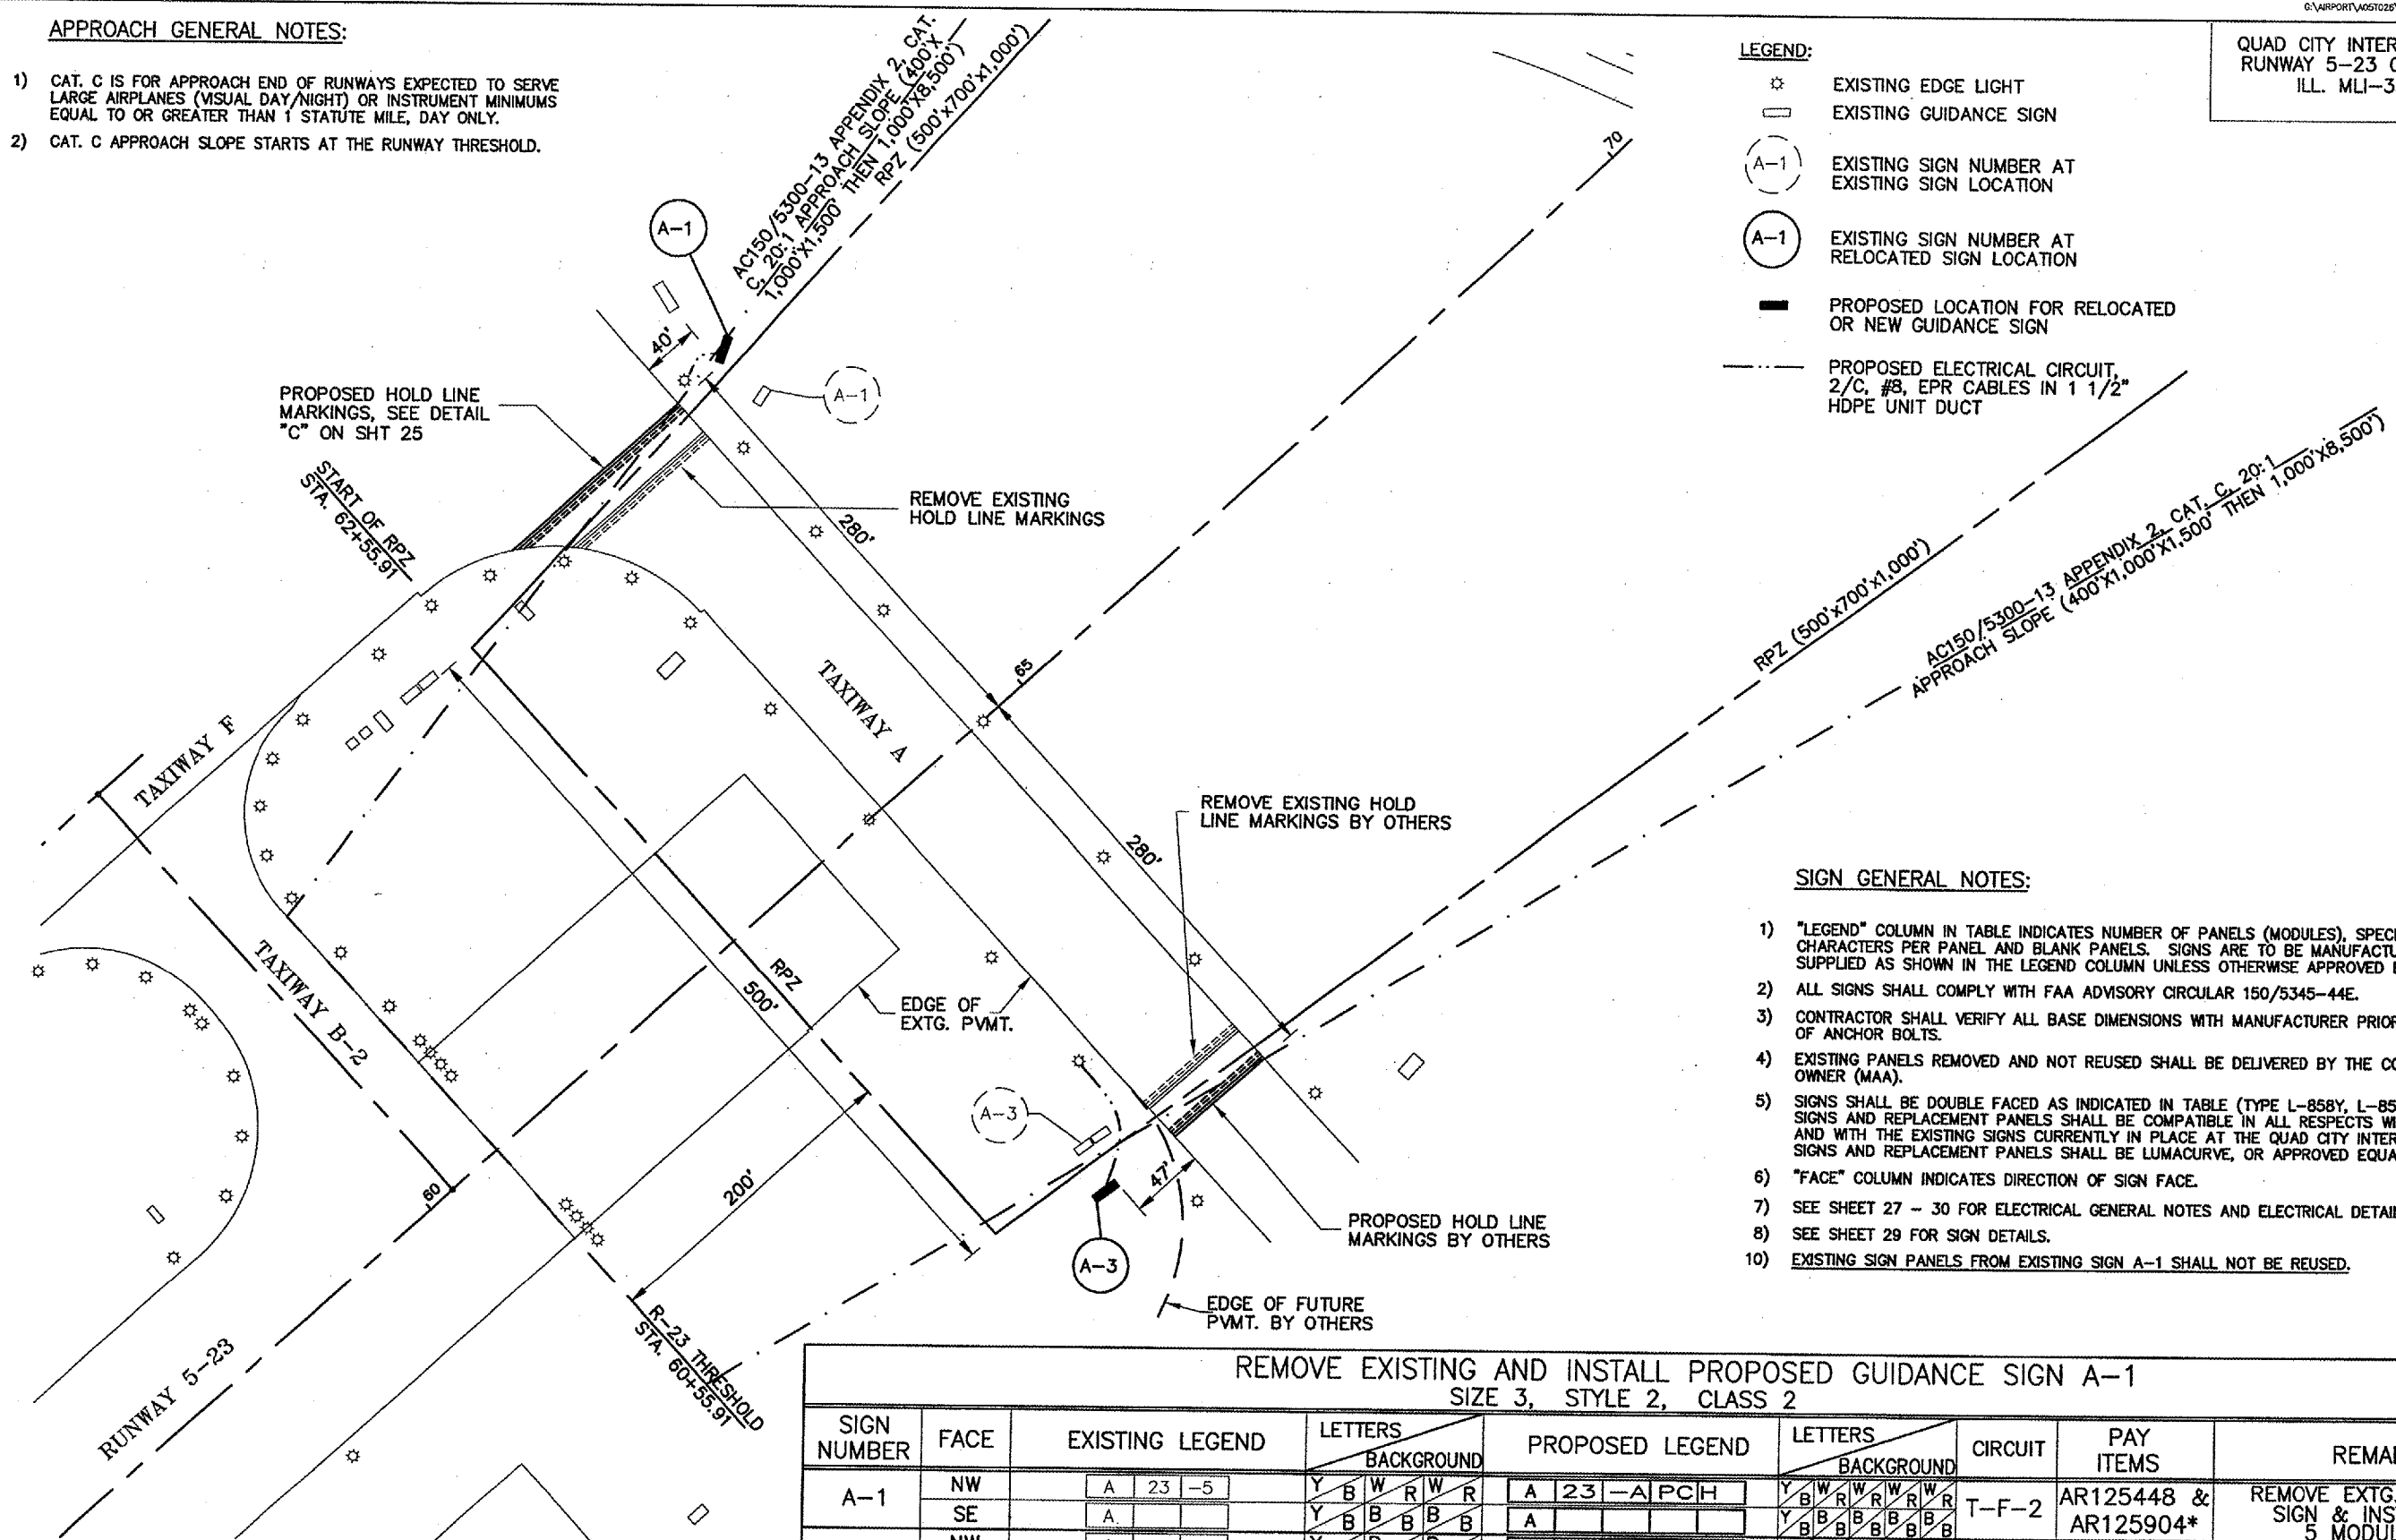


APPROACH GENERAL NOTES:

- CAT. C IS FOR APPROACH END OF RUNWAYS EXPECTED TO SERVE LARGE AIRPLANES (VISUAL DAY/NIGHT) OR INSTRUMENT MINIMUMS EQUAL TO OR GREATER THAN 1 STATUTE MILE, DAY ONLY.
- CAT. C APPROACH SLOPE STARTS AT THE RUNWAY THRESHOLD.

LEGEND:

- EXISTING EDGE LIGHT
- EXISTING GUIDANCE SIGN
- EXISTING SIGN NUMBER AT EXISTING SIGN LOCATION
- EXISTING SIGN NUMBER AT RELOCATED SIGN LOCATION
- PROPOSED LOCATION FOR RELOCATED OR NEW GUIDANCE SIGN
- PROPOSED ELECTRICAL CIRCUIT, 2/C, #8, EPR CABLES IN 1 1/2" HDPE UNIT DUCT

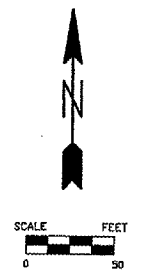

SIGN GENERAL NOTES:

- "LEGEND" COLUMN IN TABLE INDICATES NUMBER OF PANELS (MODULES), SPECIFIC CHARACTERS PER PANEL AND BLANK PANELS. SIGNS ARE TO BE MANUFACTURED AND SUPPLIED AS SHOWN IN THE LEGEND COLUMN UNLESS OTHERWISE APPROVED BY THE MAA.
- ALL SIGNS SHALL COMPLY WITH FAA ADVISORY CIRCULAR 150/5345-44E.
- CONTRACTOR SHALL VERIFY ALL BASE DIMENSIONS WITH MANUFACTURER PRIOR TO INSTALLATION OF ANCHOR BOLTS.
- EXISTING PANELS REMOVED AND NOT REUSED SHALL BE DELIVERED BY THE CONTRACTOR TO THE OWNER (MAA).
- SIGNS SHALL BE DOUBLE FACED AS INDICATED IN TABLE (TYPE L-858Y, L-858R, OR L-969L). SIGNS AND REPLACEMENT PANELS SHALL BE COMPATIBLE IN ALL RESPECTS WITH EACH OTHER AND WITH THE EXISTING SIGNS CURRENTLY IN PLACE AT THE QUAD CITY INTERNATIONAL AIRPORT. SIGNS AND REPLACEMENT PANELS SHALL BE LUMACURVE, OR APPROVED EQUAL.
- "FACE" COLUMN INDICATES DIRECTION OF SIGN FACE.
- SEE SHEET 27 - 30 FOR ELECTRICAL GENERAL NOTES AND ELECTRICAL DETAILS.
- SEE SHEET 29 FOR SIGN DETAILS.
- EXISTING SIGN PANELS FROM EXISTING SIGN A-1 SHALL NOT BE REUSED.

REMOVE EXISTING AND INSTALL PROPOSED GUIDANCE SIGN A-1
 SIZE 3, STYLE 2, CLASS 2

SIGN NUMBER	FACE	EXISTING LEGEND		LETTERS		PROPOSED LEGEND		LETTERS		CIRCUIT	PAY ITEMS	REMARK
		A	23-5	BACKGROUND	BACKGROUND	A	23-APCH	BACKGROUND	BACKGROUND			
A-1	NW	A	23-5	Y	B W R W R	A	23-APCH	Y	B W R W R	T-F-2	AR125448 & AR125904*	REMOVE EXTG. 3 MODULE SIGN & INSTALL PROP. 5 MODULE SIGN
	SE	A		Y	B B B B B	A		Y	B B B B B			
A-3	NW	A		Y	B B B B B	A		Y	B B B B B	T-A	NONE	BY OTHERS
	SE	A	5-23	Y	B W R W R	A	23-APCH	Y	B W R W R			

B/Y = BLACK LETTERS ON YELLOW BACKGROUND (TYPE L-858Y)
 Y/B = YELLOW LETTERS ON BLACK BACKGROUND (TYPE L-858L)
 B/B = BLACK BLANK PANEL
 Y/Y = YELLOW BLANK PANEL
 W/R = WHITE LETTERS ON RED BACKGROUND (TYPE L-858R)

N = NORTH
 S = SOUTH
 E = EAST
 W = WEST
 NW = NORTHWEST
 SE = SOUTHEAST
 NE = NORTHEAST
 SW = SOUTHWEST

* = THE AR125904 - REMOVE TAXI GUIDANCE SIGN CONTRACT UNIT PRICE SHALL INCLUDE THE COSTS TO REMOVAL AND DISPOSAL OF THE EXISTING TAXI GUIDANCE SIGN BEING REPLACED.

REPLACE / RELOCATE RUNWAY 23 APPROACH AREA HOLD SIGN A-1

G:\Airport\A057026\SIGNS.dwg, 1/23/2006 11:22:42 AM, jefim