


LT. 180' LAP LINE  
576.06

RT. 170' LAP LINE  
576.29

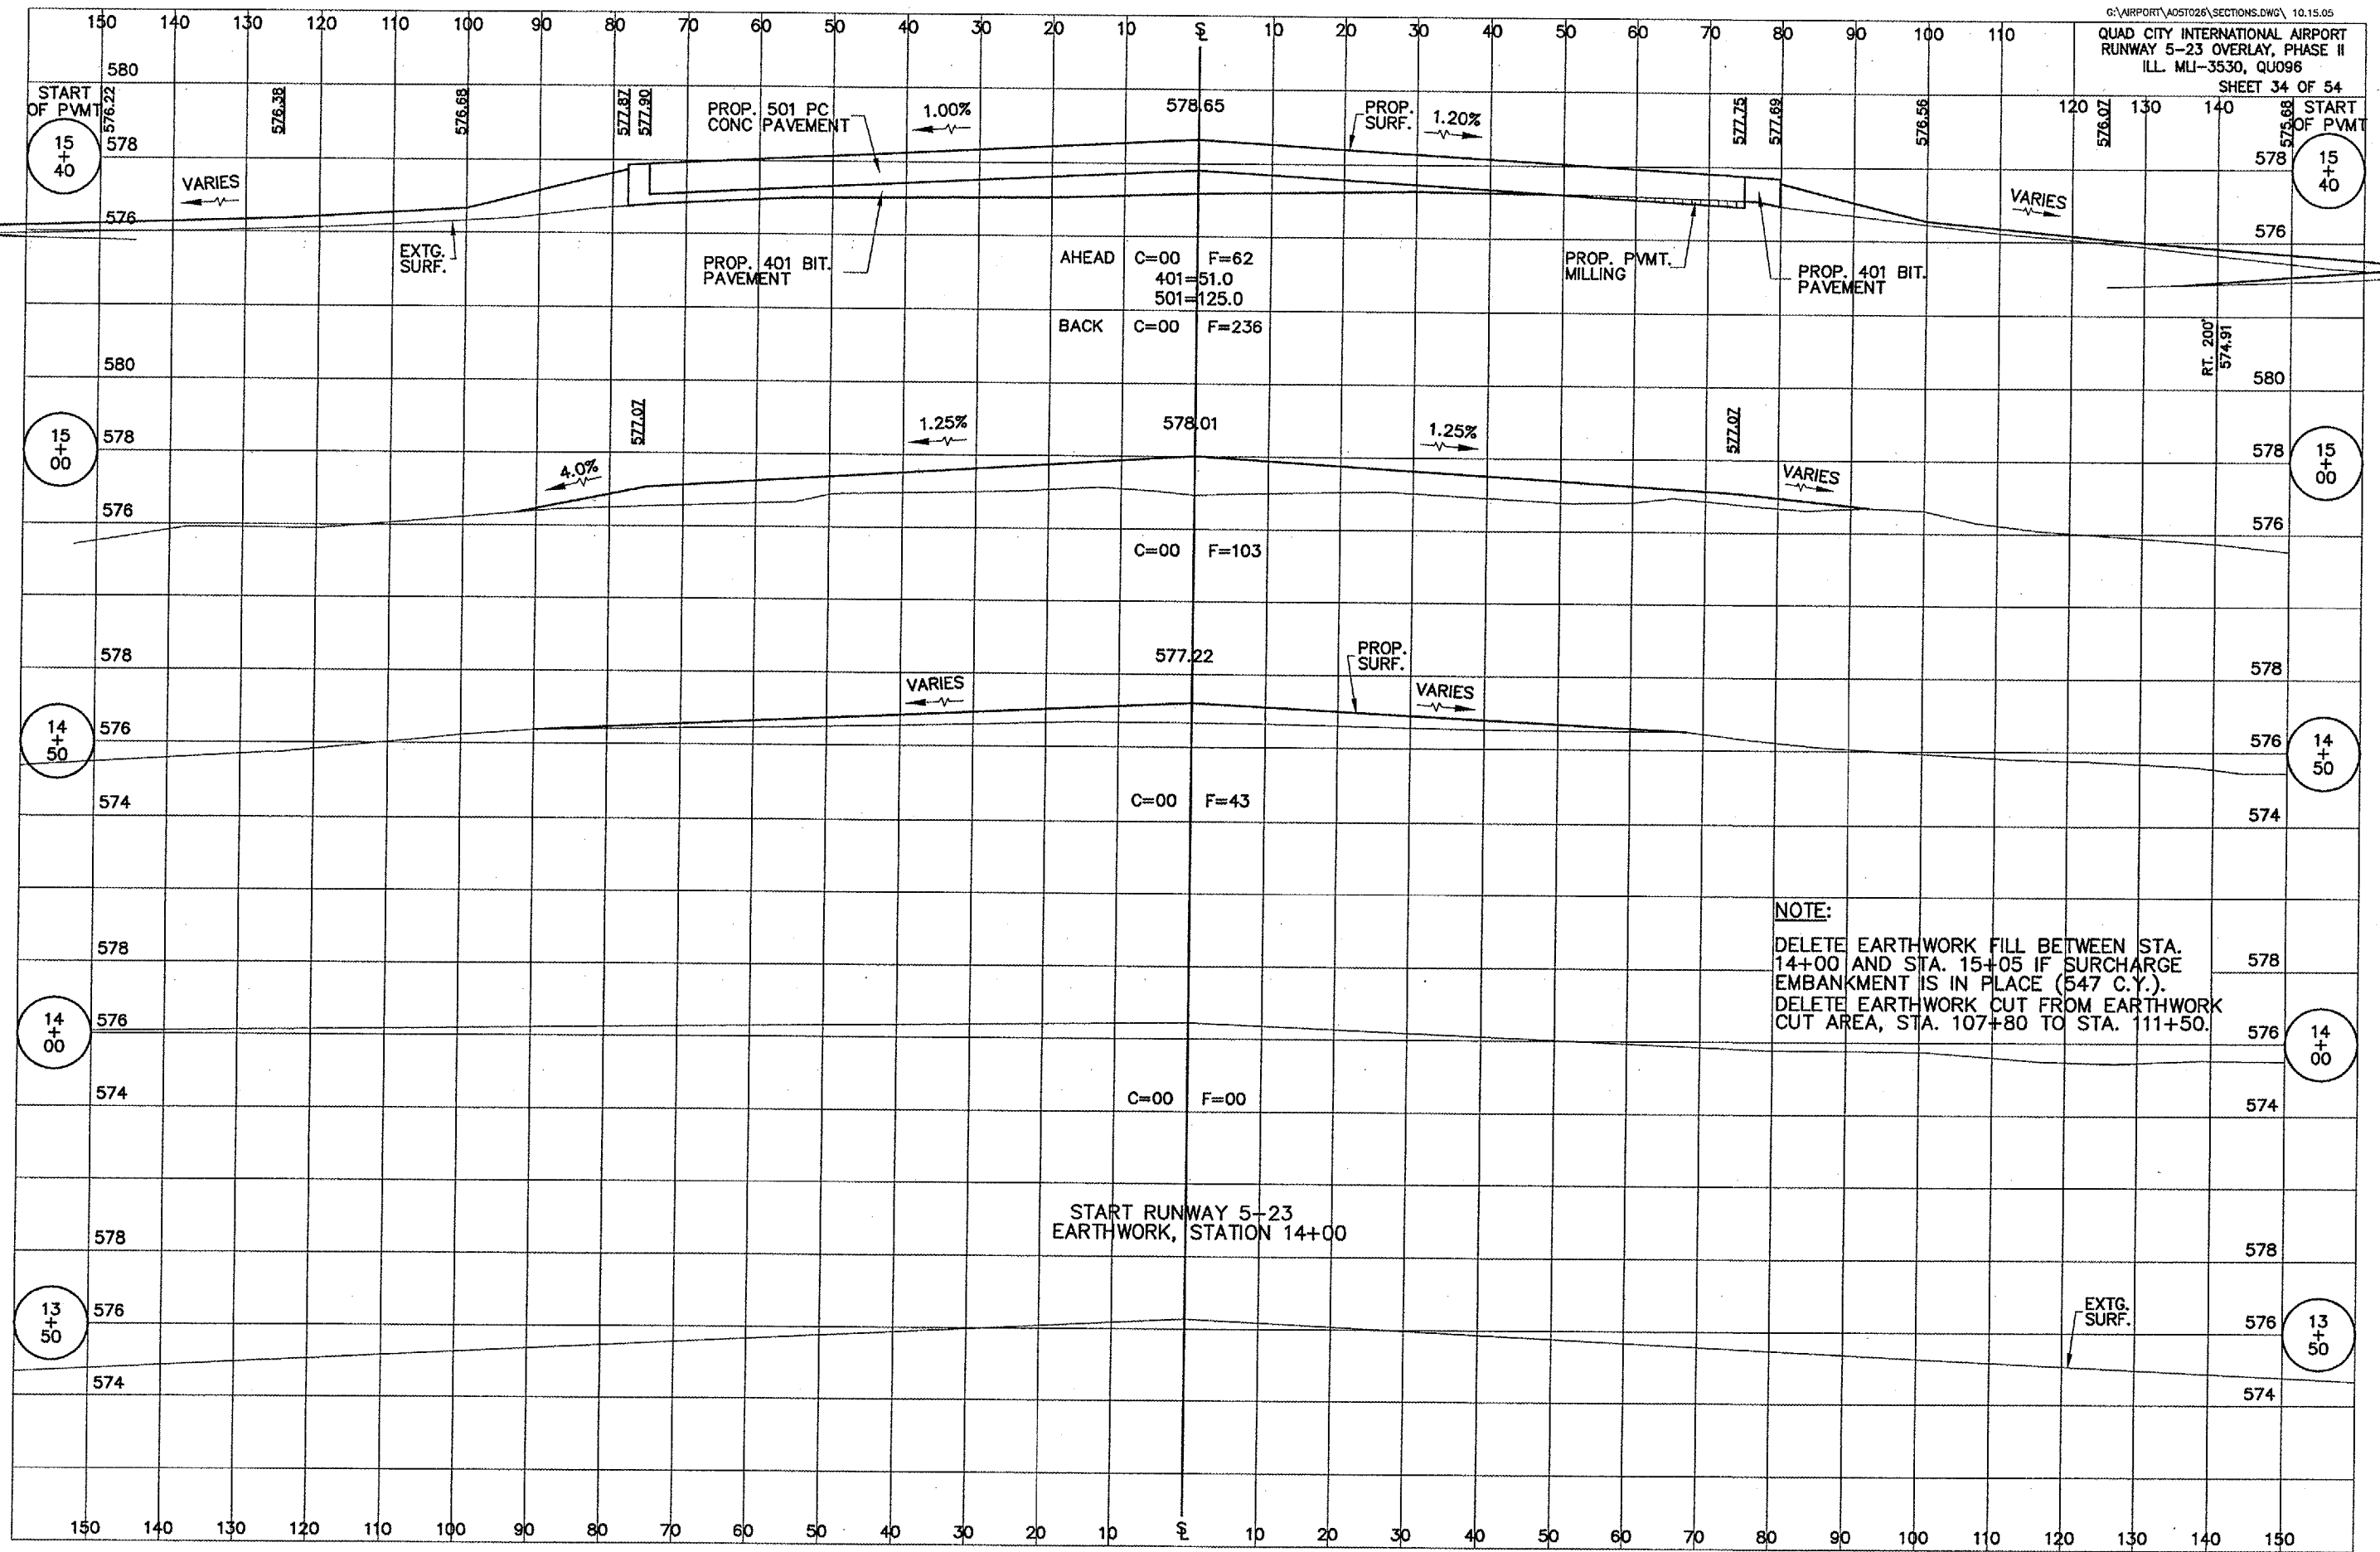

**NOTE:**  
 DELETE EARTHWORK FILL BETWEEN STA. 14+00 AND STA. 15+05 IF SURCHARGE EMBANKMENT IS IN PLACE (547 C.Y.).  
 DELETE EARTHWORK CUT FROM EARTHWORK CUT AREA, STA. 107+80 TO STA. 111+50.

START RUNWAY 5-23  
 EARTHWORK, STATION 14+00

3:\airport\A05T026\SECTIONS.dwg, 1/23/2006 1:27:11 PM, jefim