


LETTING CONTRACT NUMBER
WI-049

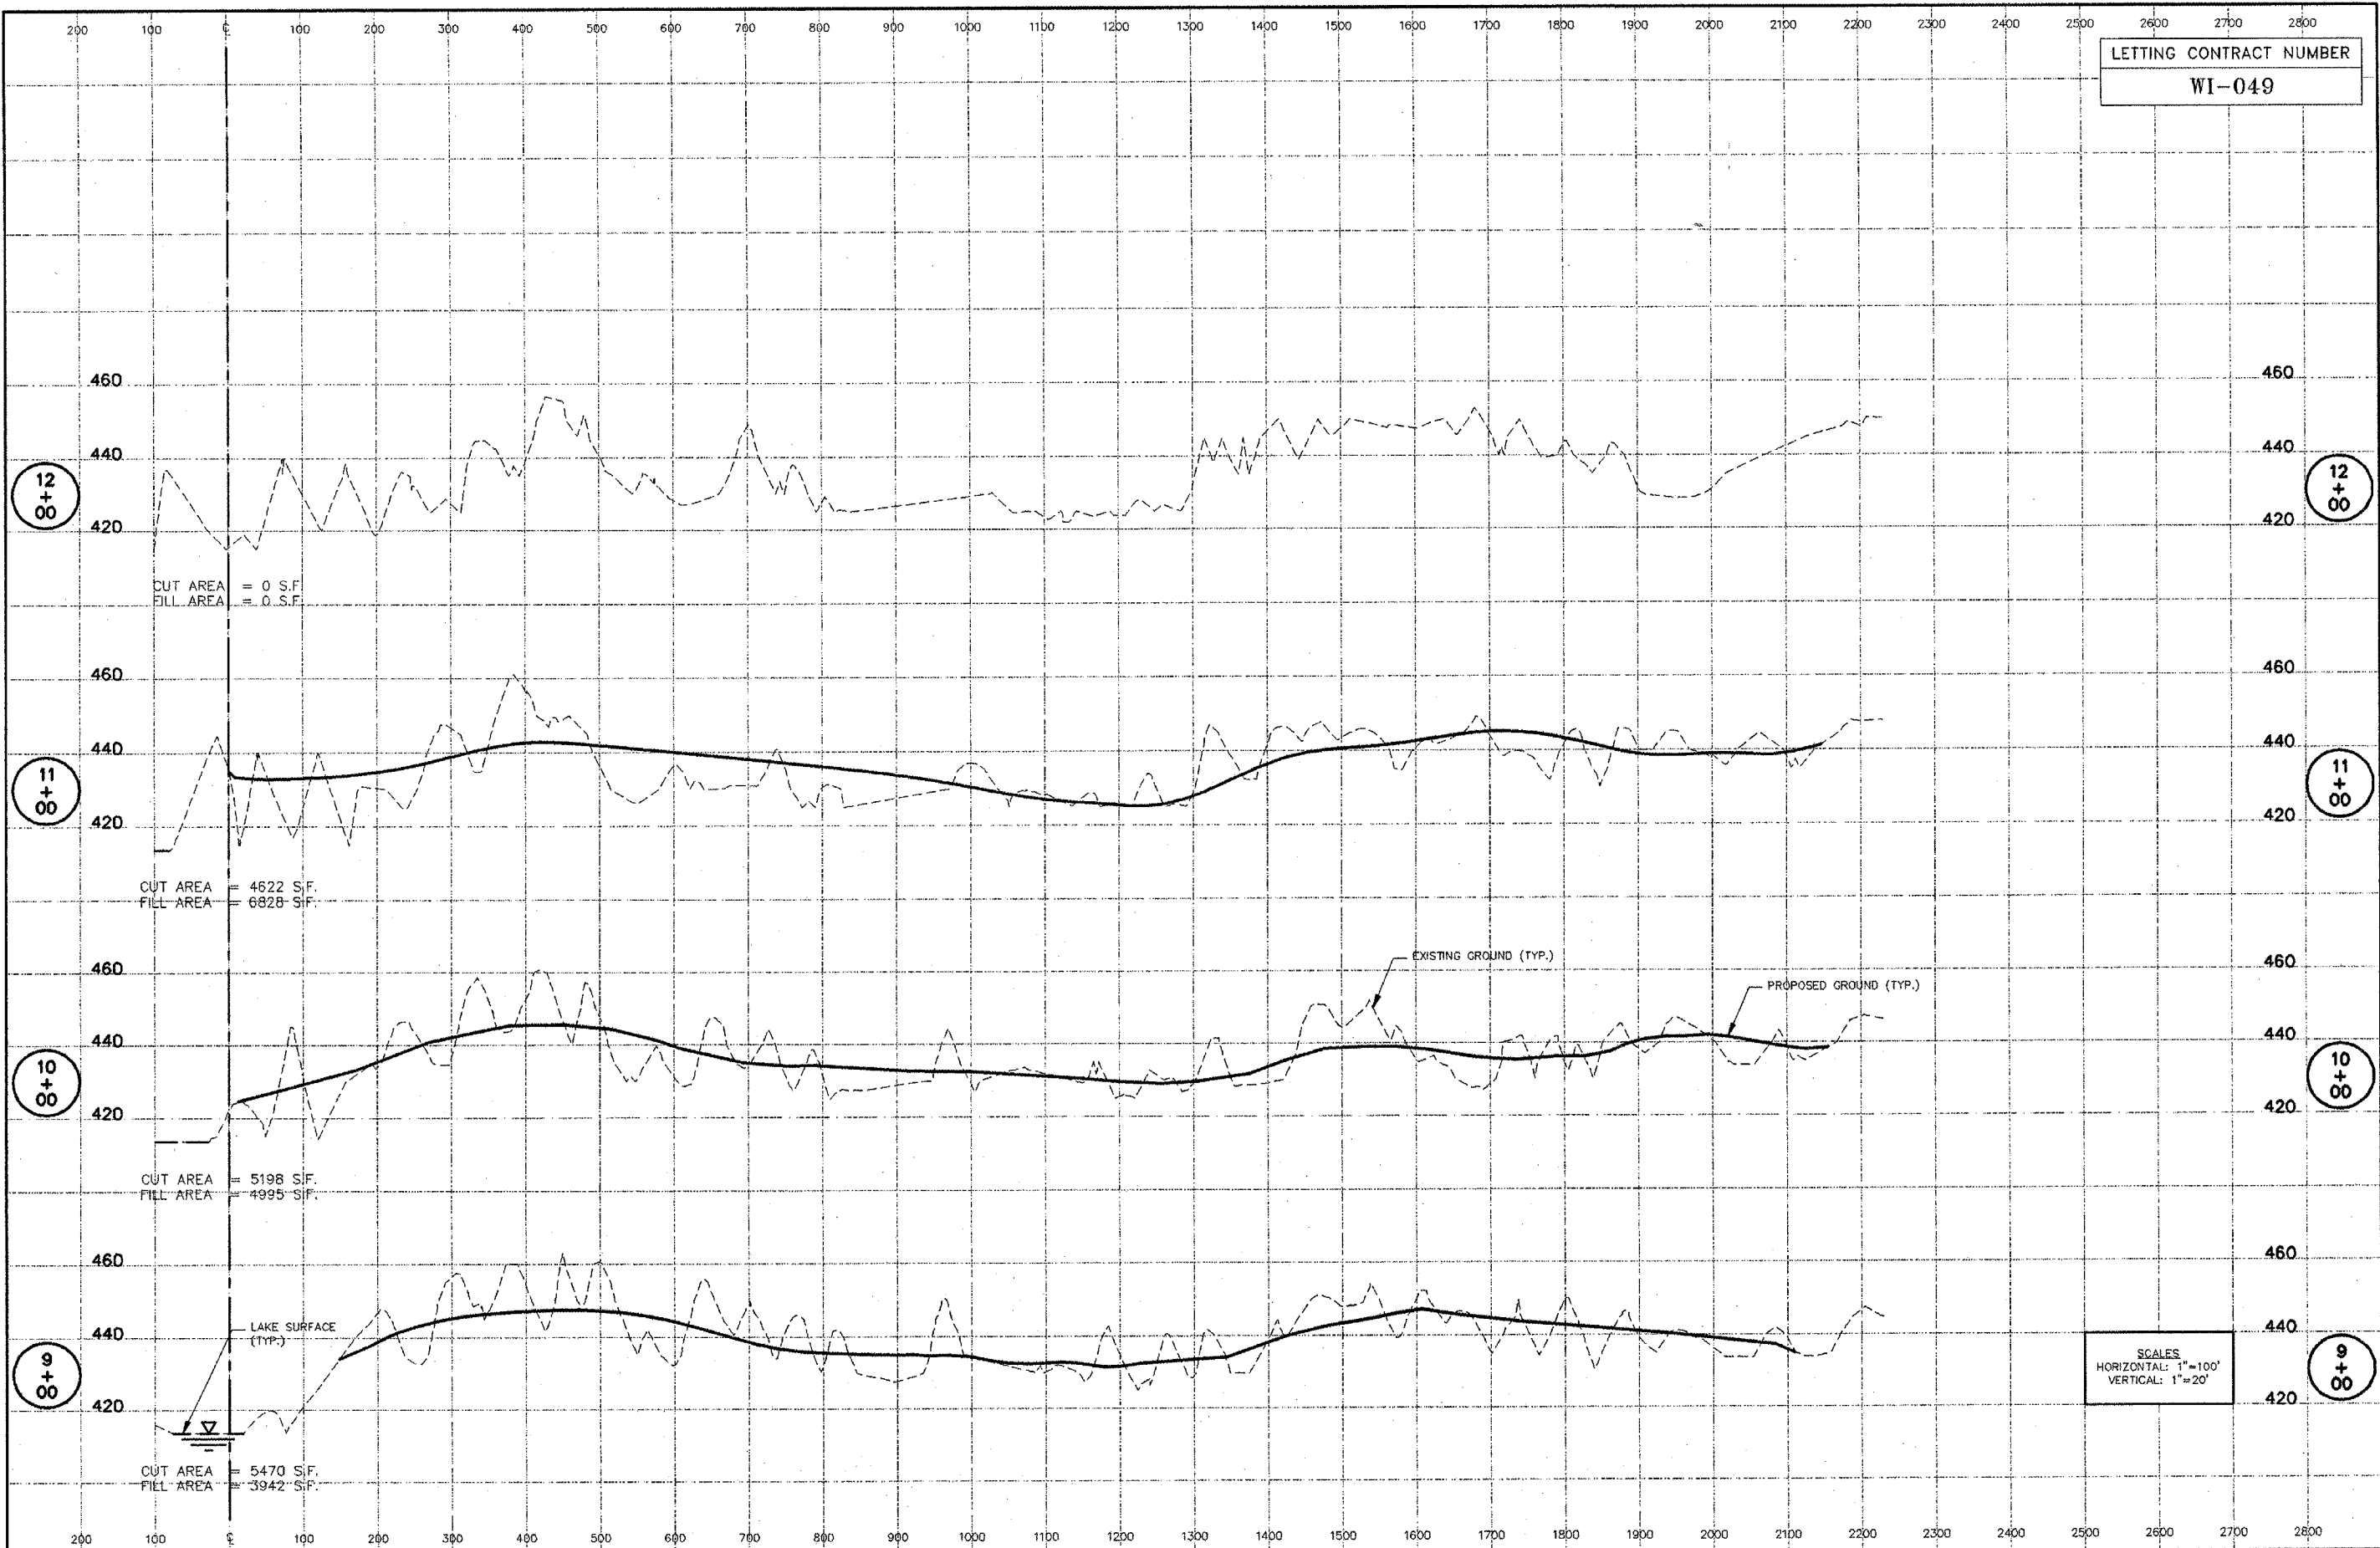

OBSTRUCTION REMOVAL & CLEARING, CROSS SECTIONS, STATIONS 9+00 TO 12+00

SCALES
HORIZONTAL: 1"=100'
VERTICAL: 1"=20'