


F.A.I. RTE.	SECTION	COUNTY	TOTAL SHEETS	SHEET NO.
55	2002-022 K	WILL	172	10
STA. 10+00		TO STA. 22+96.05		
FED. ROAD DIST. NO.		ILLINOIS FED. AID PROJECT		
CONTRACT NO. 62389				

PLAN	DATE
BY	
REVISIONS	
NOTED	
CHECKED	
DATE	

PROFILE	DATE
BY	
REVISIONS	
NOTED	
CHECKED	
DATE	

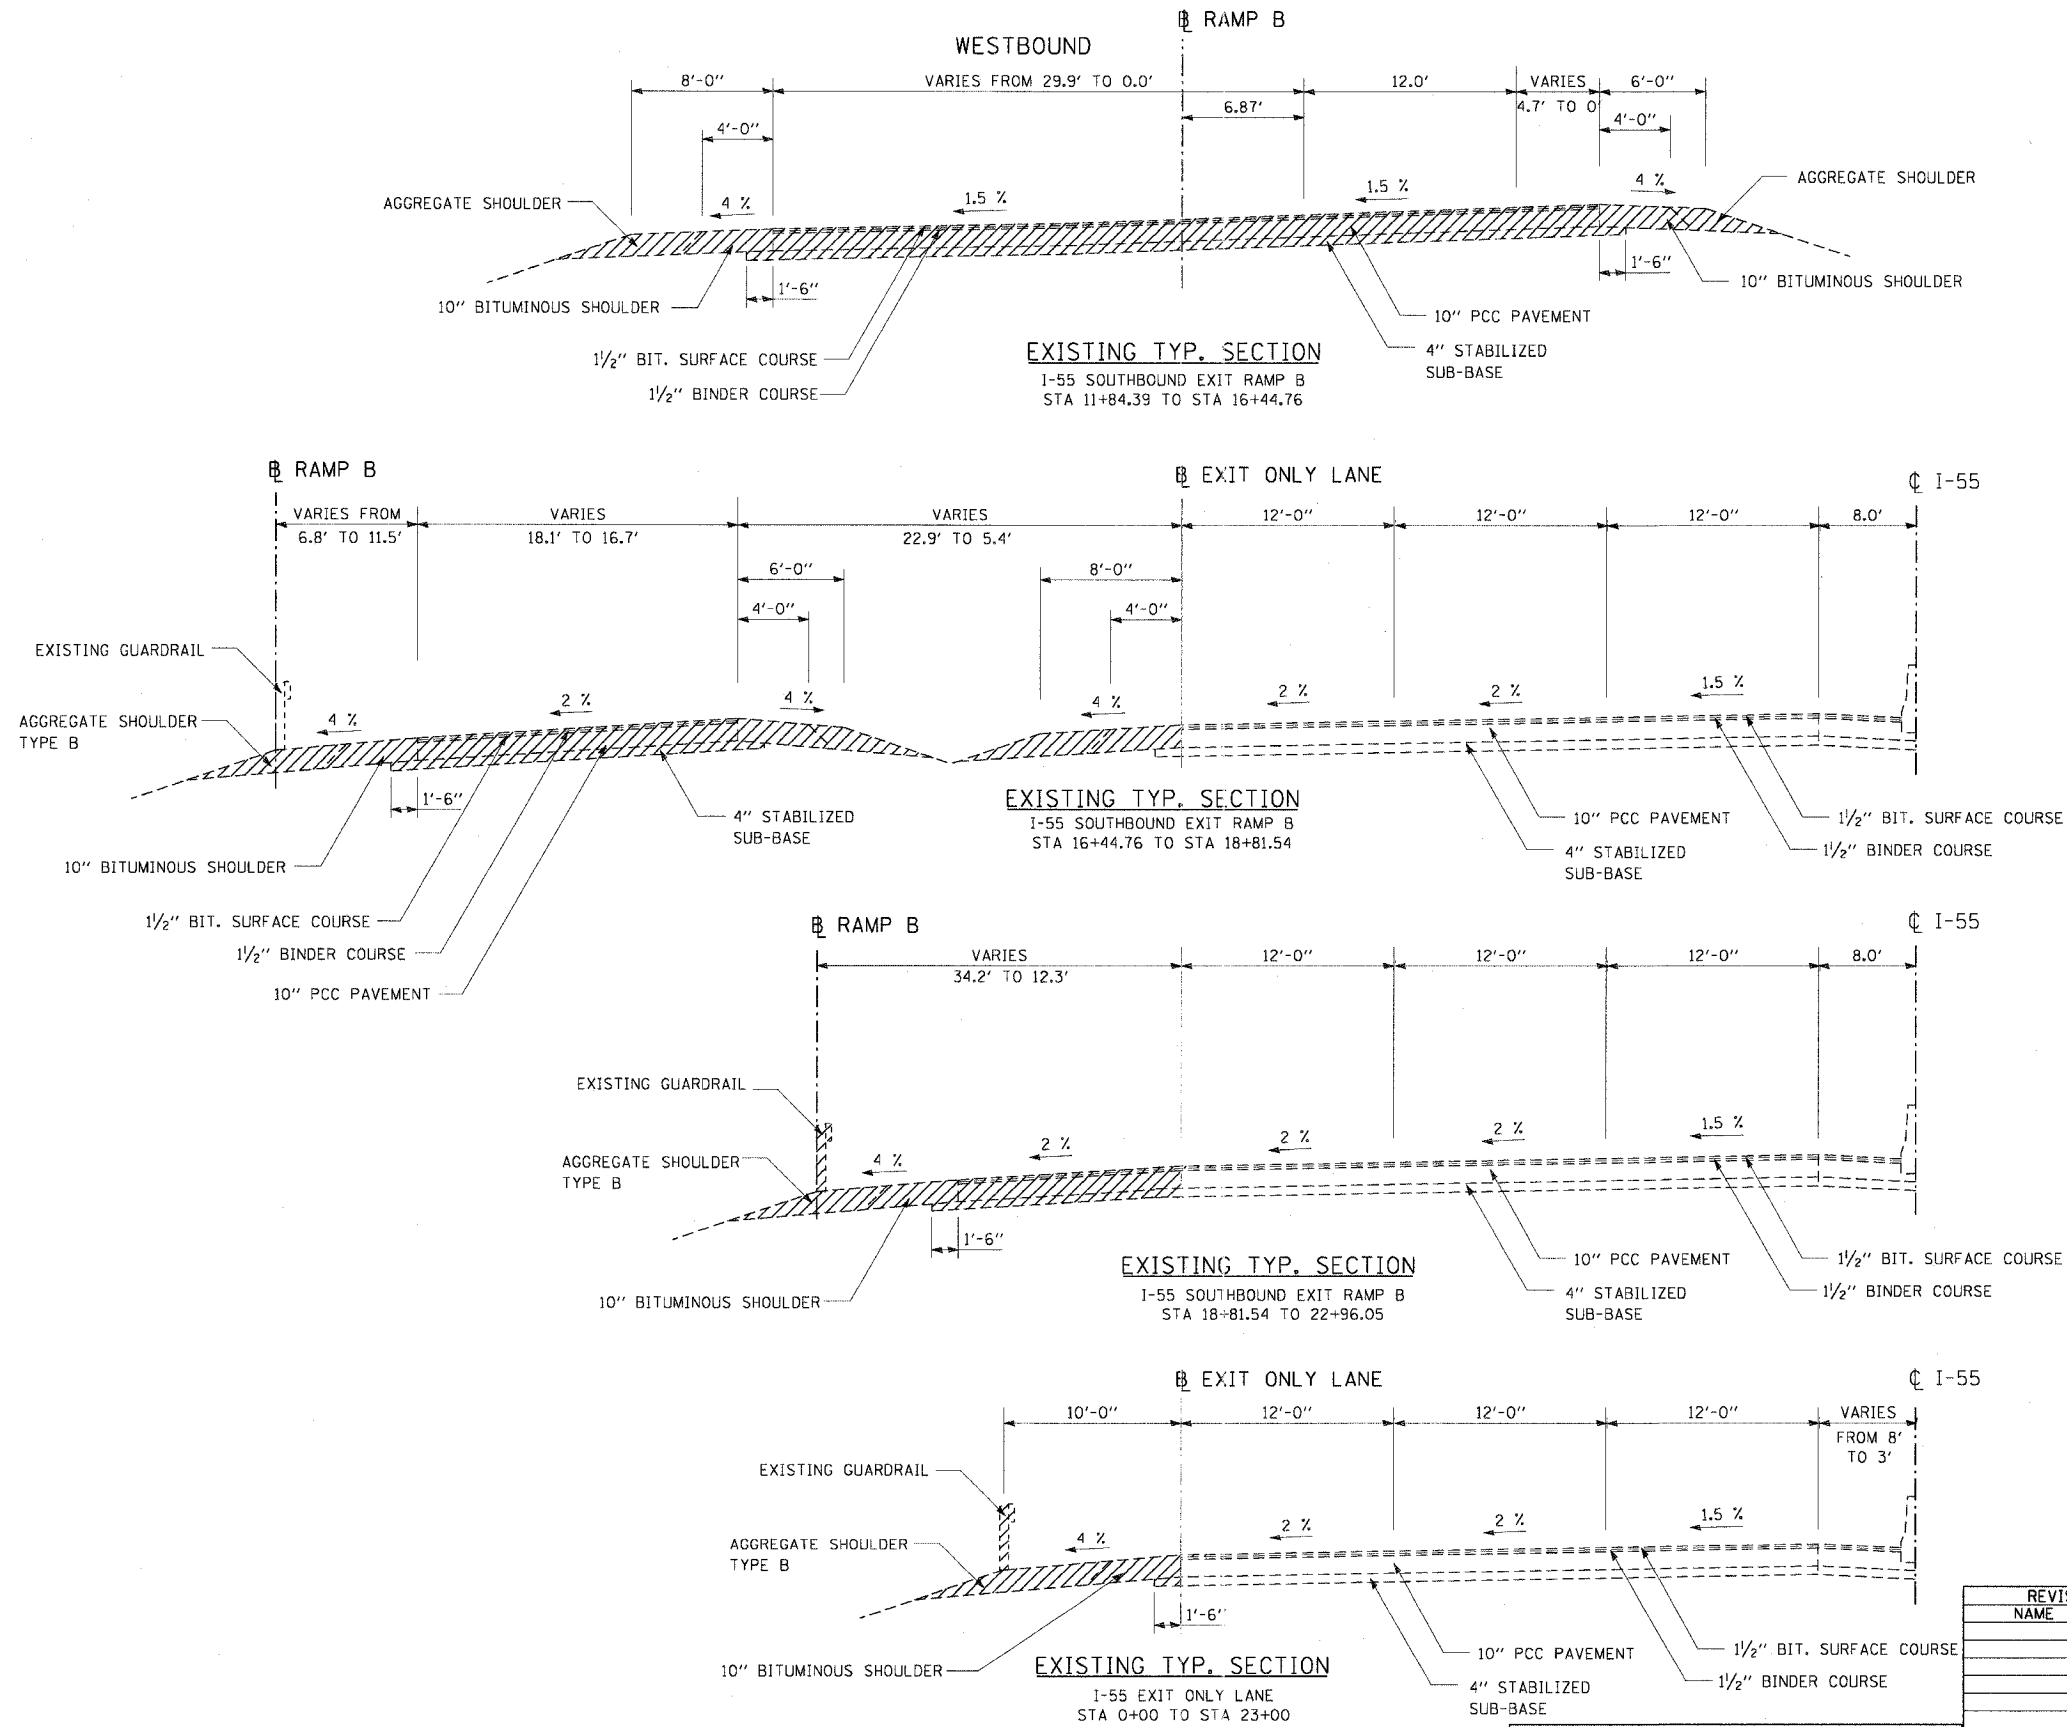

**LEGEND:**  
 ITEM TO BE REMOVED

REVISIONS	
NAME	DATE

ILLINOIS DEPARTMENT OF TRANSPORTATION  
 EXISTING TYPICAL SECTIONS  
 I-55 SOUTHBOUND EXIT RAMP B  
 AND I-55 EXIT ONLY LANE  
 SCALE: NTS  
 DATE: 11/8/2004  
 DRAWN BY: CC  
 CHECKED BY: RI

**DMJM HARRIS**  
 303 East Wacker Drive, Suite 600  
 Chicago, Illinois, 60601 Phone: 312.321.6101 Fax: 312.396.2392