



F.A.I. RTE.	SECTION	COUNTY	TOTAL SHEETS	SHEET NO.
55	2002-022 K	WILL	172	42
STA. 10+00		TO STA. 22+96.05		
FED. ROAD DIST. NO.		ILLINOIS FED. AID PROJECT		
CONTRACT NO. 62389				

LEGEND: EXISTING UTILITIES

- | | |
|---------------------------|---------------------------|
| ○ INLET | ⊗ LIGHT POLE |
| ○ MANHOLE | ⊞ DOUBLE HANDHOLE |
| ○ CATCHBASIN | ⊞ HANDHOLE |
| ∨ CONCRETE HEADWALL | ⊞ CONTROLLER |
| ▷ FLARED END SECTION | ⊞ POWER POLE |
| ∩ DITCH FLOW | ⊞ TRAFFIC SIGNAL |
| ∩ DITCH CHECK | ○ TELEPHONE POLE |
| ↔ SUMMIT | □ SPLICE BOX ABOVE GROUND |
| ↔ DIRECTION OF WATER | ○ WATER METER VALVE BOX |
| ○ FIRE HYDRANT | ⊞ TRAFFIC SIGN |
| ↔ SWALE | — FIBER OPTIC LINE |
| — SANITARY SEWER LINE | — TELEPHONE LINE |
| — STORM SEWER LINE | — GAS LINE |
| - - - - - CULVERT | — ELECTRICAL LINE |
| - - - - - DITCH FLOW LINE | — WALTER LINE |

PLAN	DATE
BY	
REVISIONS	
NO.	

PROFILE	DATE
BY	
REVISIONS	
NO.	

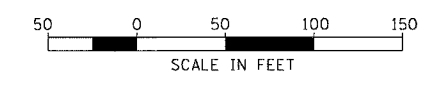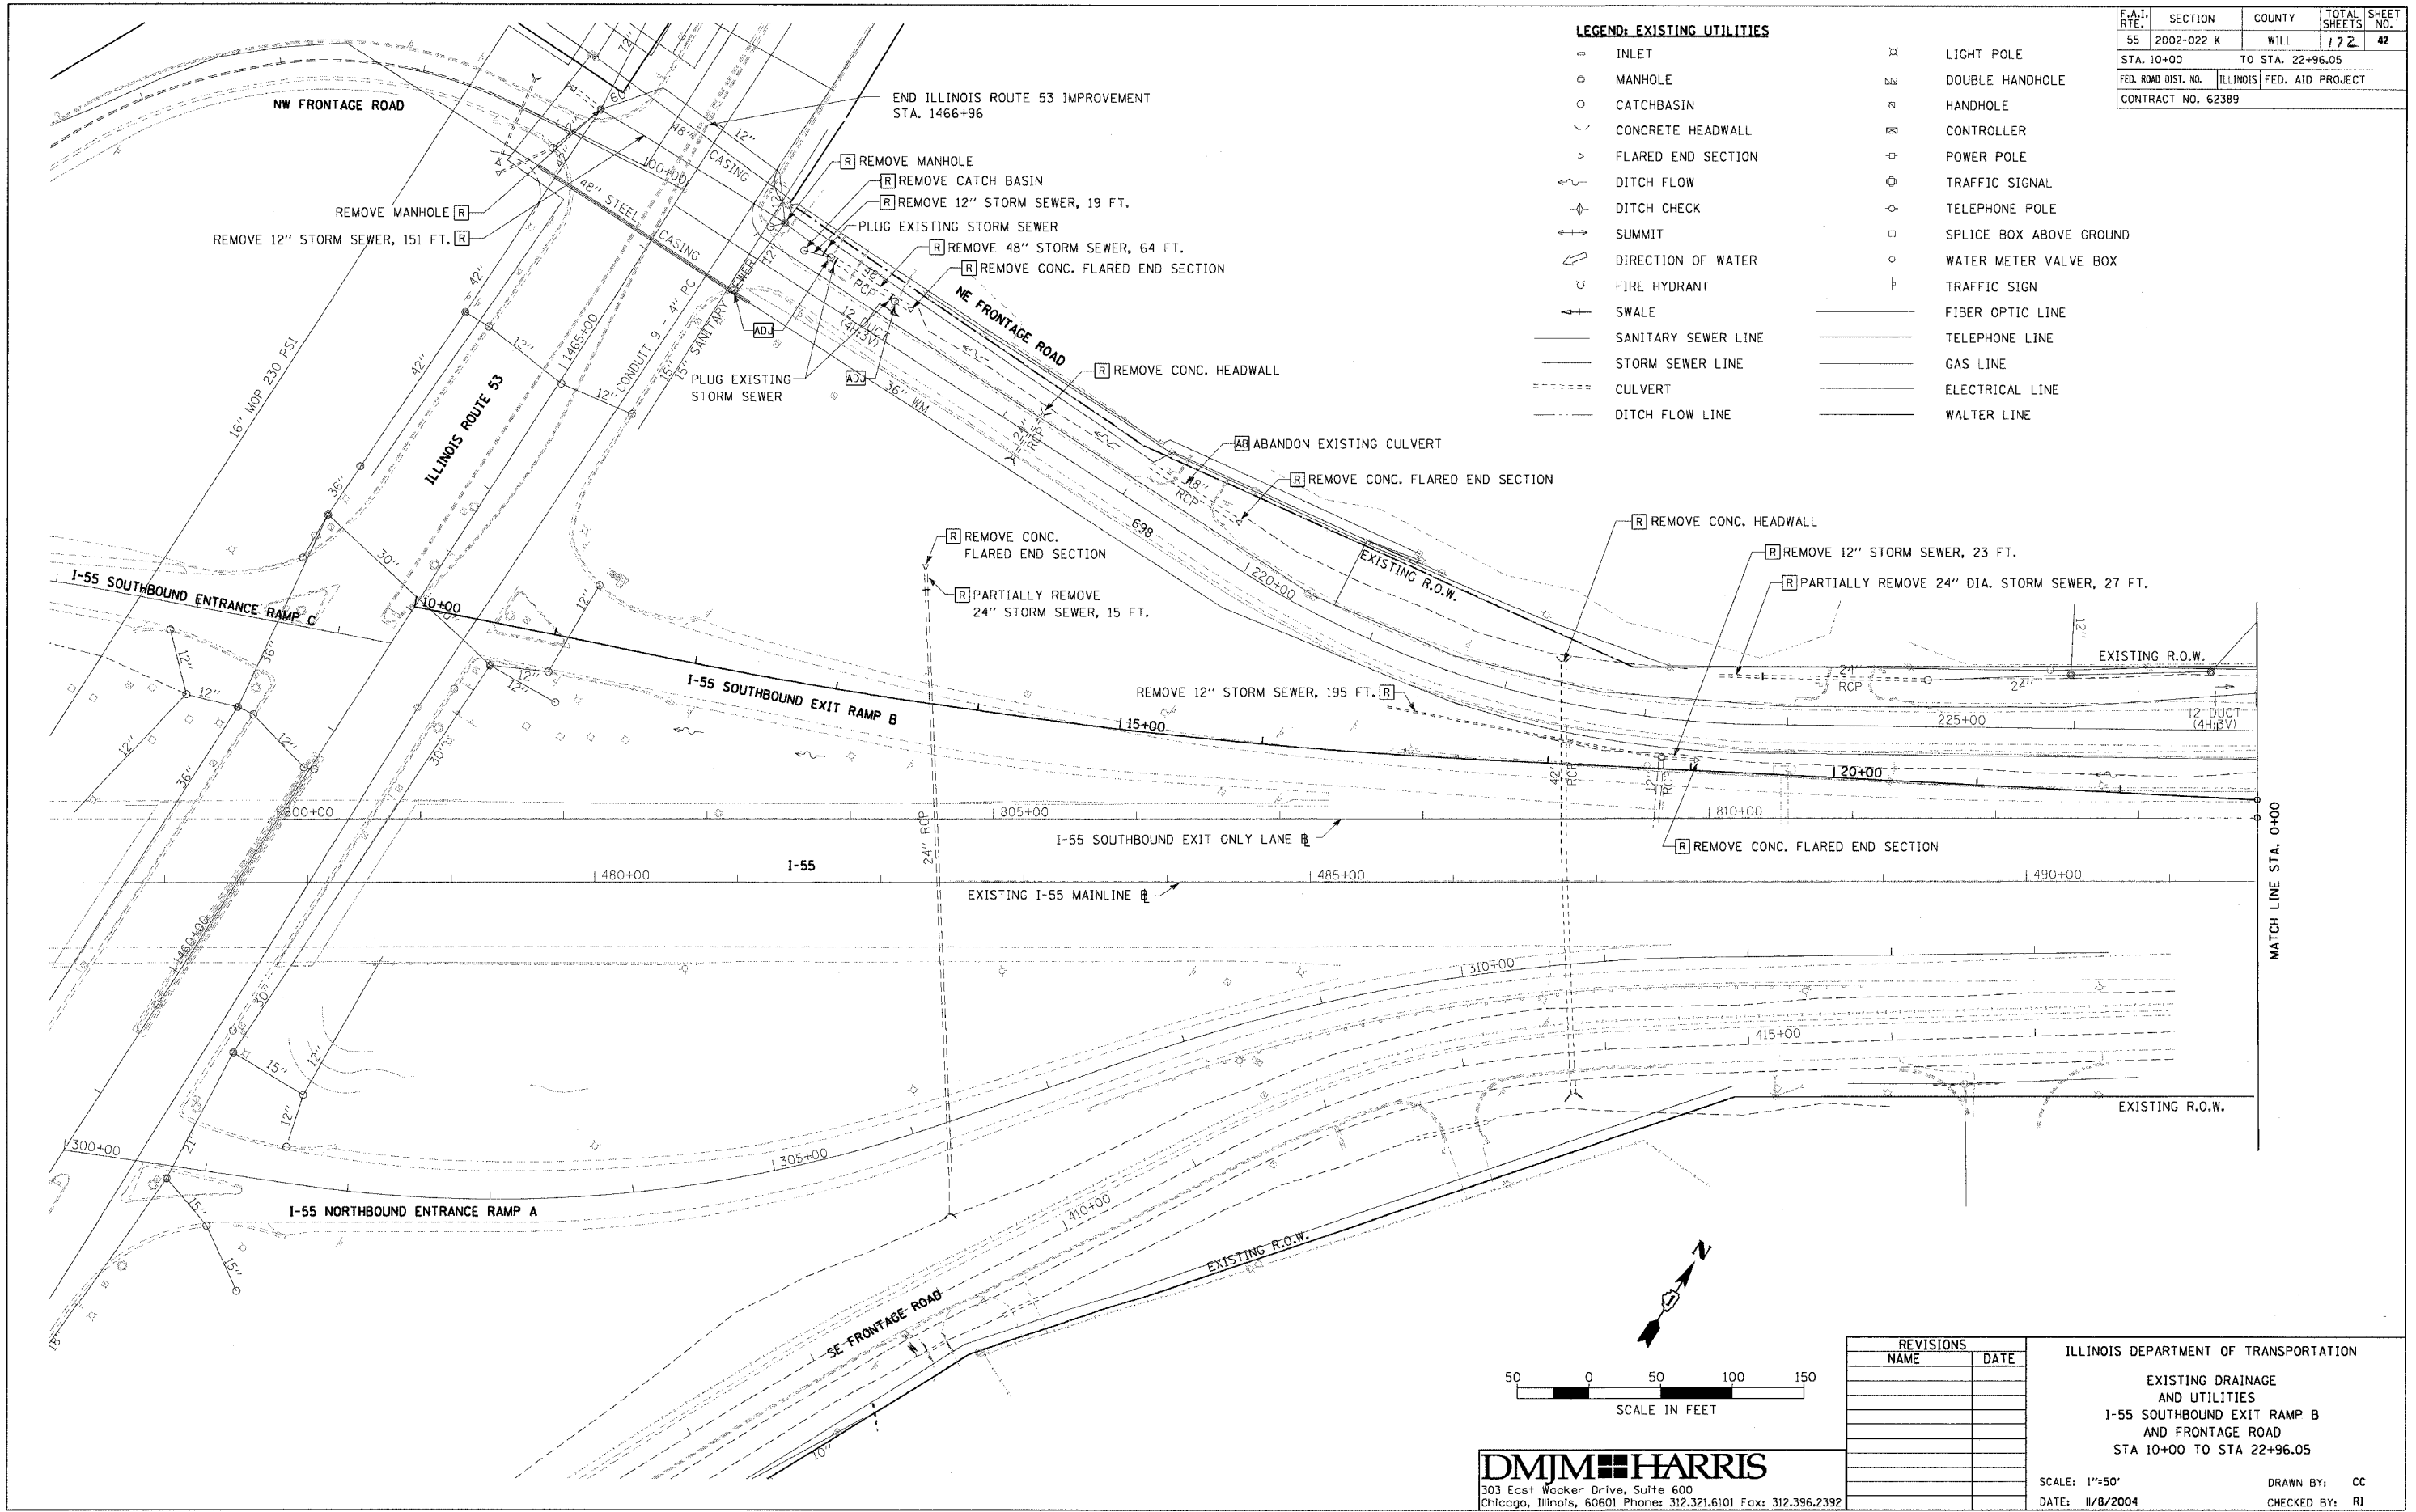

DMJM HARRIS
 303 East Wacker Drive, Suite 600
 Chicago, Illinois, 60601 Phone: 312.321.6101 Fax: 312.396.2392

REVISIONS	
NAME	DATE

ILLINOIS DEPARTMENT OF TRANSPORTATION
 EXISTING DRAINAGE AND UTILITIES
 I-55 SOUTHBOUND EXIT RAMP B AND FRONTAGE ROAD
 STA 10+00 TO STA 22+96.05
 SCALE: 1"=50'
 DATE: 11/8/2004
 DRAWN BY: CC
 CHECKED BY: RI