
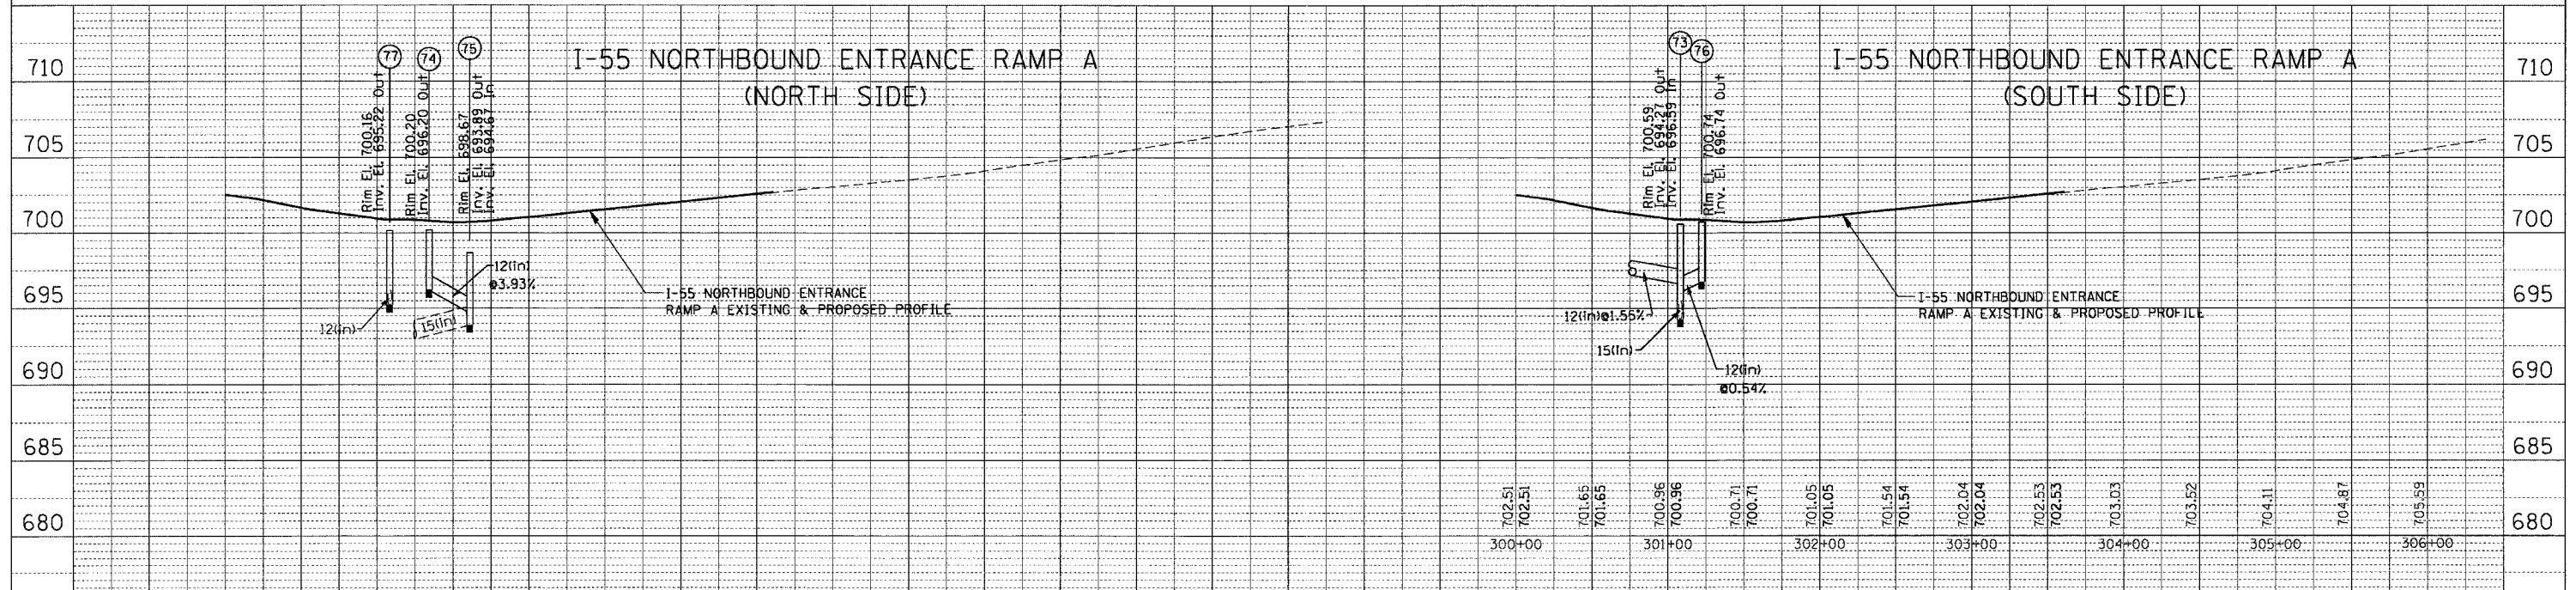


PLAN
 REVIEWED BY: _____ DATE: _____
 PLOTTED BY: _____
 NOTE BOOK NO. _____
 ALIGNMENT CHECKED BY: _____
 GRADES CHECKED BY: _____
 STRUCTURE NOTATIONS CHKD BY: _____
 CAD FILE NAME: _____

PROFILE
 REVIEWED BY: _____ DATE: _____
 PLOTTED BY: _____
 NOTE BOOK NO. _____
 GRADES CHECKED BY: _____
 STRUCTURE NOTATIONS CHKD BY: _____

F.A.I. RTE.	SECTION	COUNTY	TOTAL SHEETS	SHEET NO.
55	2002-022 K	WILL	172	52
STA. 10+00		TO STA. 22+96.05		
FED. ROAD DIST. NO.		ILLINOIS FED. AID PROJECT		
CONTRACT NO. 62389				

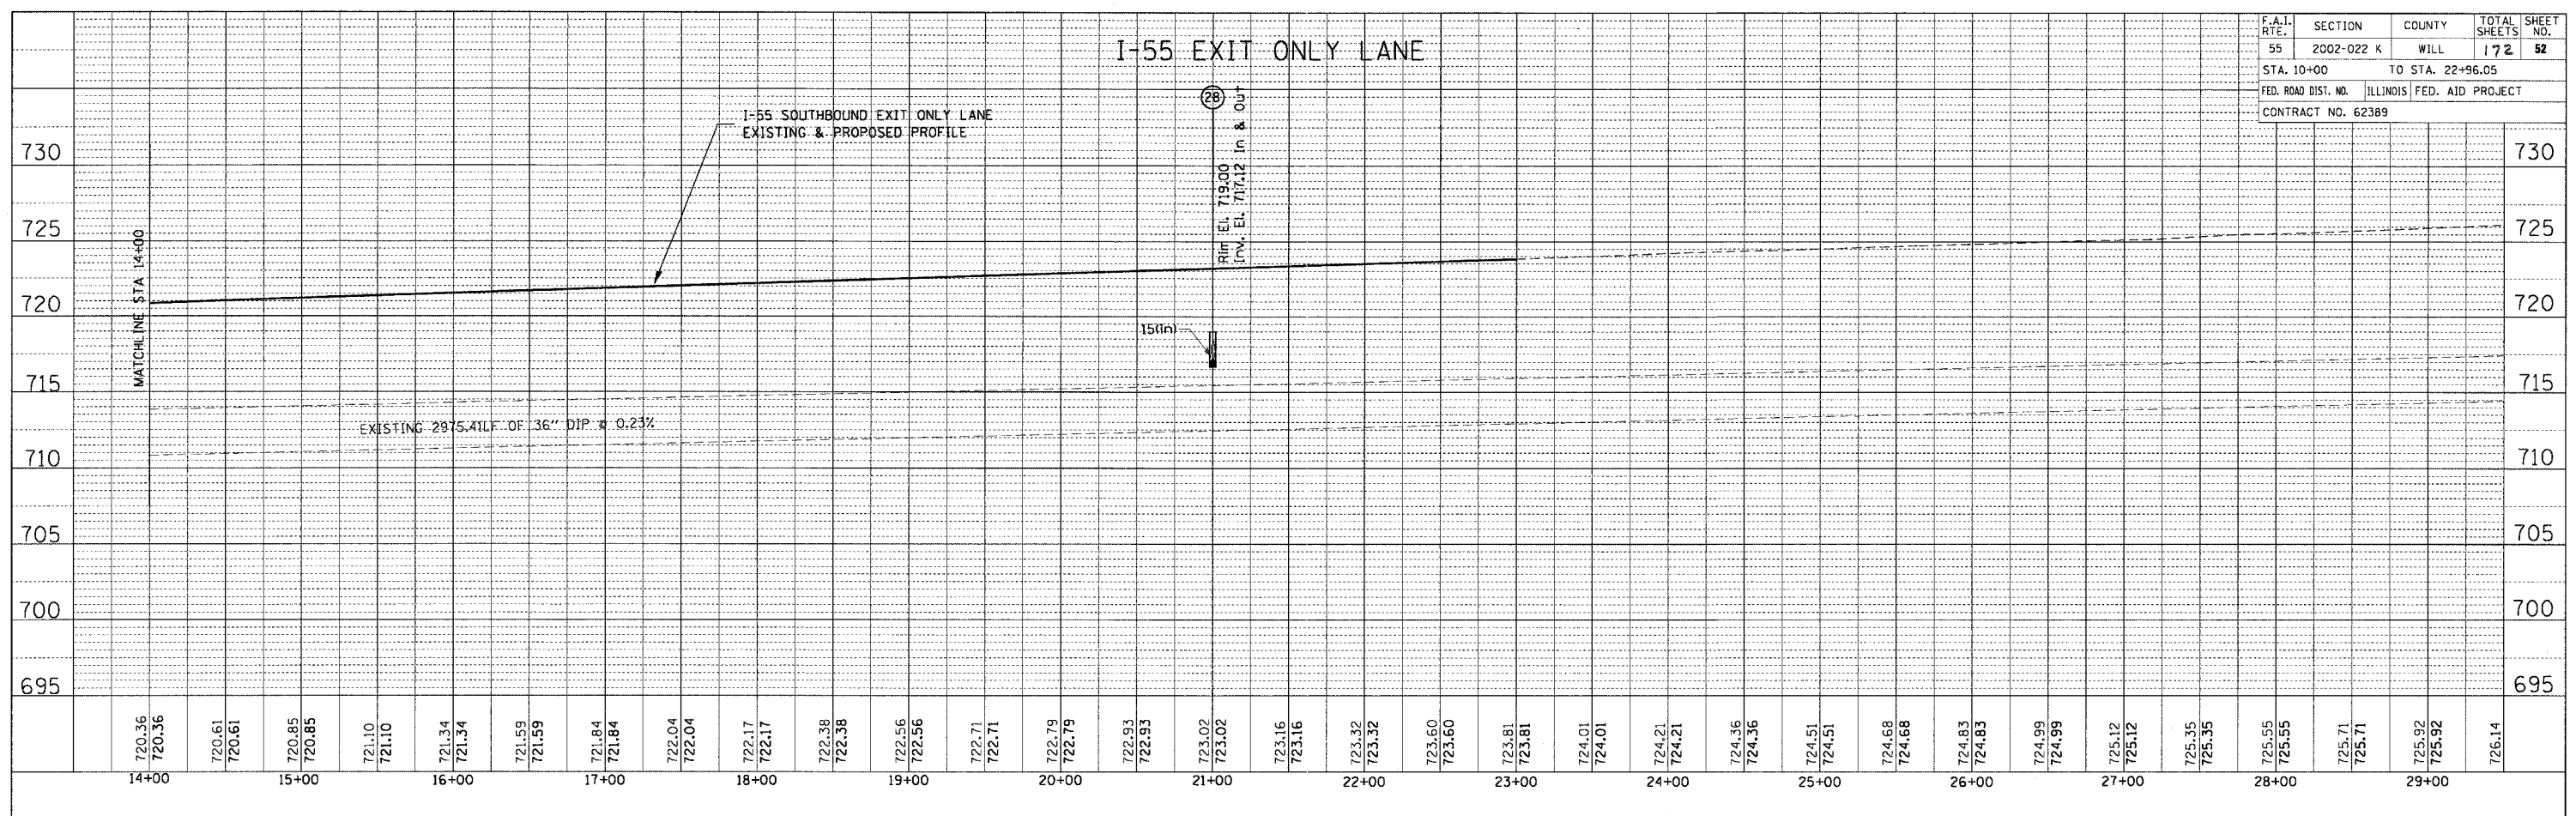

REVISIONS	
NAME	DATE

ILLINOIS DEPARTMENT OF TRANSPORTATION
 EXISTING AND PROPOSED
 DRAINAGE PROFILE
 I-55 SOUTHBOUND EXIT ONLY LANE
 STA 14+00 TO STA 23+00
 I-55 NORTHBOUND EXIT RAMP A
 STA. 300+00 TO STA. 303+61

SCALE: 1"=50'
 DATE: 11/8/2004
 DRAWN BY: CC
 CHECKED BY: RI

DMJM HARRIS
 303 East Wacker Drive, Suite 600
 Chicago, Illinois, 60601 Phone: 312.321.6101 Fax: 312.396.2392