
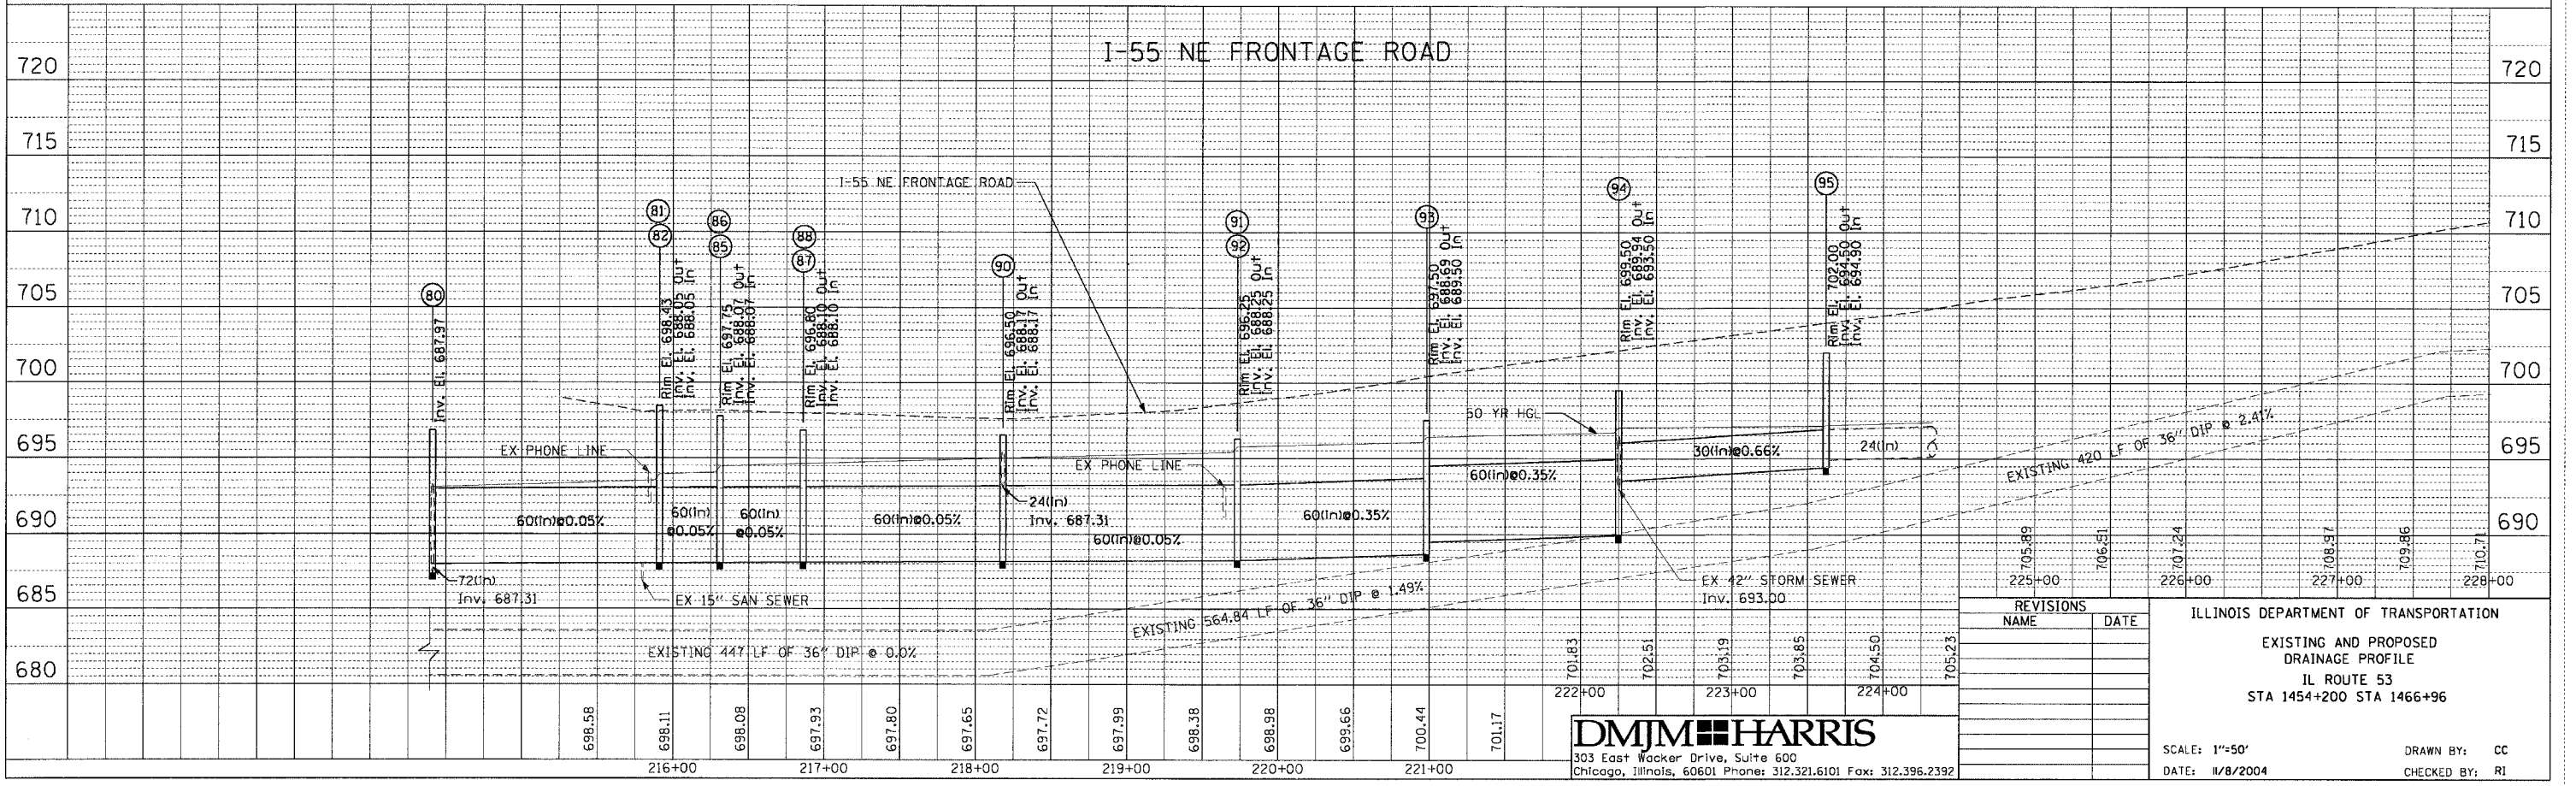


PLAN  
 REVISIONS  
 PLOTTED  
 ALIGNED  
 CHECKED  
 NOTE BOOK  
 NO.

PROFILE  
 REVISIONS  
 PLOTTED  
 GRADES  
 CHECKED  
 STRUCTURE  
 NOTEBOOK  
 NO.

F.A.I. RTE.	SECTION	COUNTY	TOTAL SHEETS	SHEET NO.
55	2002-022 K	WILL	172	54
STA. 10+00		TO STA. 22+96.05		
FED. ROAD DIST. NO.		ILLINOIS FED. AID PROJECT		
CONTRACT NO. 62389				

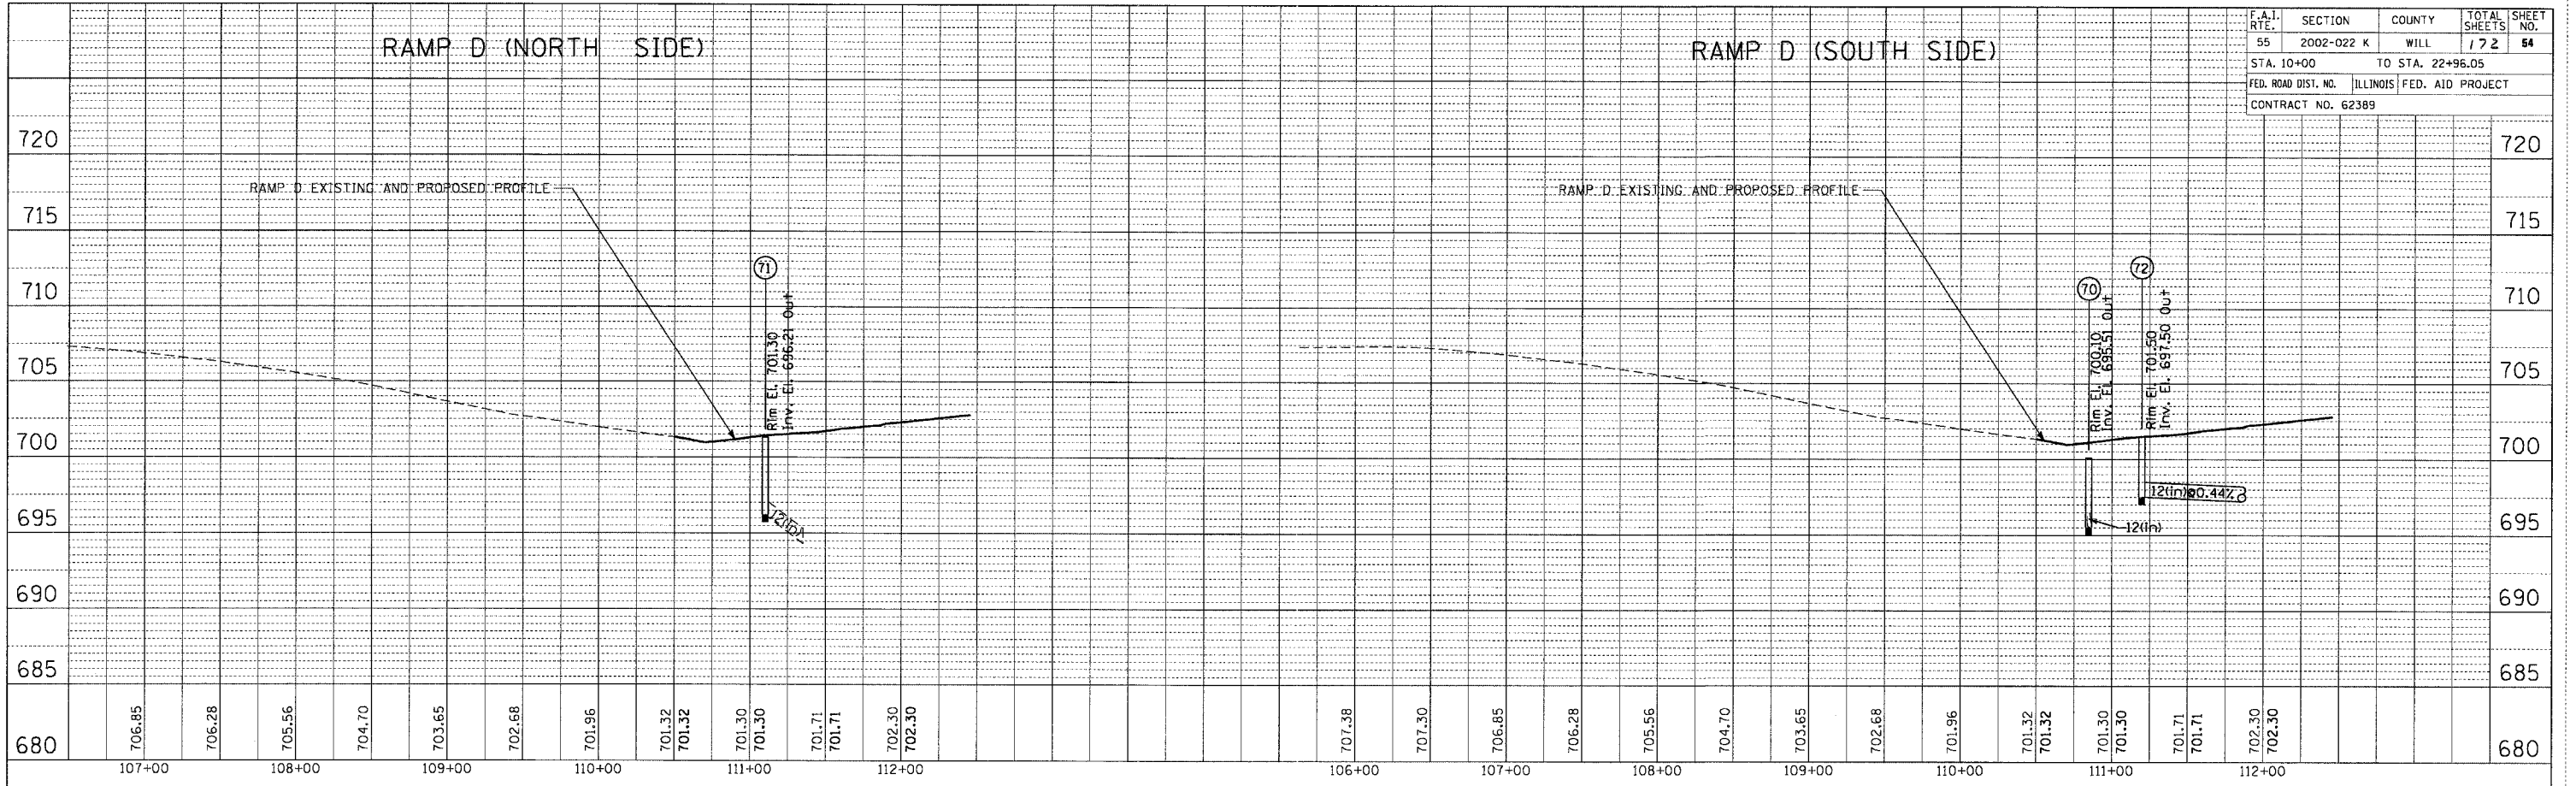

REVISIONS	
NAME	DATE

ILLINOIS DEPARTMENT OF TRANSPORTATION  
 EXISTING AND PROPOSED  
 DRAINAGE PROFILE  
 IL ROUTE 53  
 STA 1454+200 STA 1466+96

**DMJM HARRIS**  
 303 East Wacker Drive, Suite 600  
 Chicago, Illinois, 60601 Phone: 312.321.6101 Fax: 312.396.2392

SCALE: 1"=50'  
 DATE: 11/8/2004  
 DRAWN BY: CC  
 CHECKED BY: RI

OCTOBER, 2004