



F.A.I. RTE.	SECTION	COUNTY	TOTAL SHEETS	SHEET NO.
55	2002-022 K	WILL	172	59
STA. 10+00		TO STA. 22+96.05		
FED. ROAD DIST. NO.		ILLINOIS	FED. AID PROJECT	
CONTRACT NO. 62389				

PLAN	SURVEYED	DATE
NOTE BOOK NO.	PLOTTED	BY
	CHECKED	
	INT. OF WAY CHECKED	
	FILED	
	FILE NAME	

PROFILE	SURVEYED	DATE
NOTE BOOK NO.	PLOTTED	BY
	CHECKED	
	STRUCTURE NOTATIONS CHECKED	

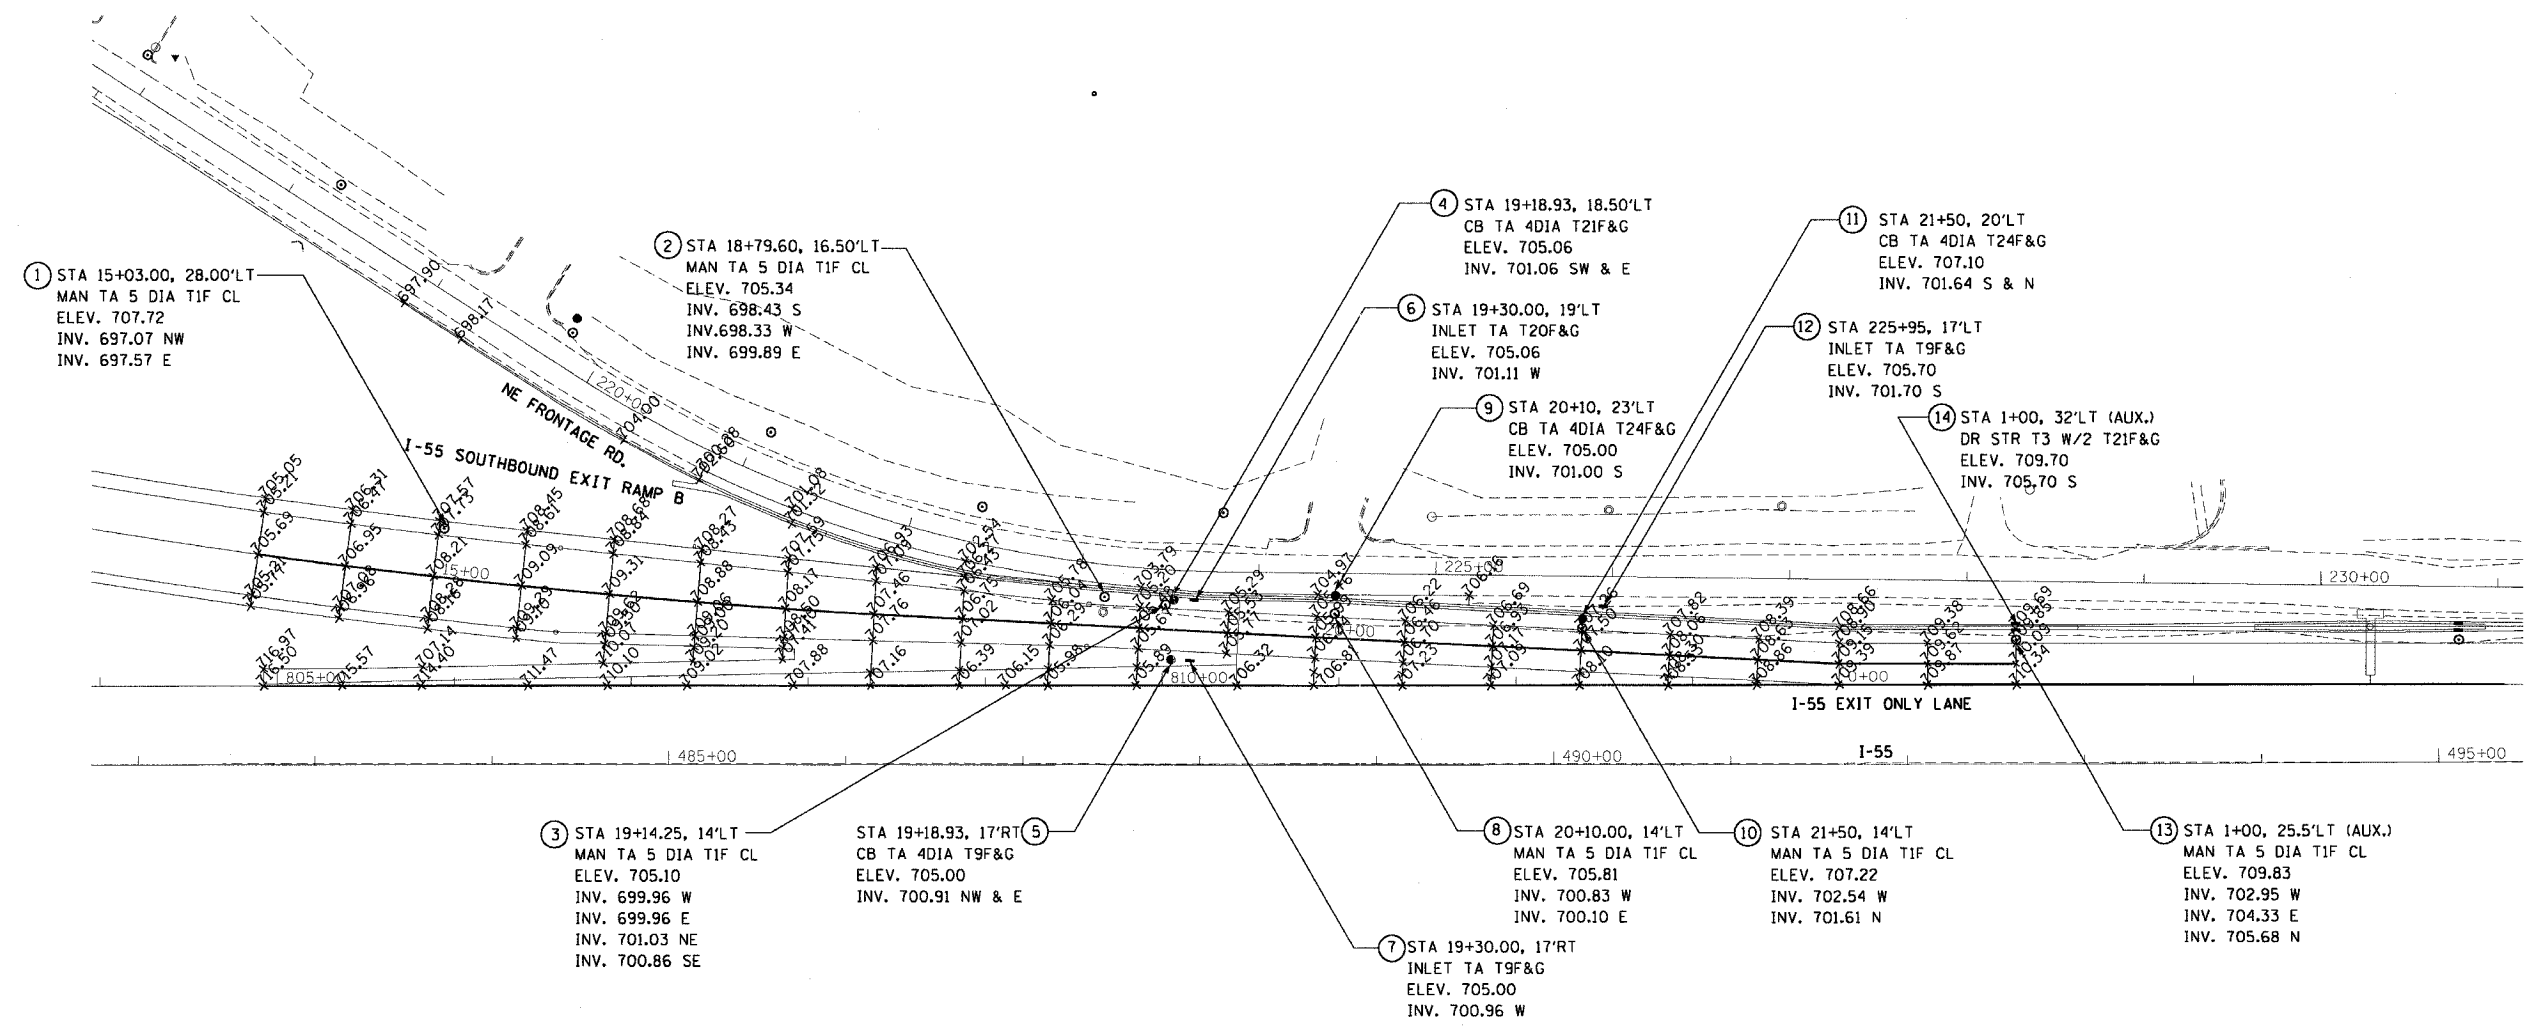

- LEGEND:**
- SAWED CONSTRUCTION JOINT
  - LONGITUDINAL CONSTRUCTION JOINT
  - SLEEPER SLAB

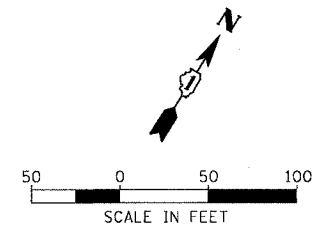

**DMJM HARRIS**  
303 East Wacker Drive, Suite 600  
Chicago, Illinois, 60601 Phone: 312.321.6101 Fax: 312.396.2392

REVISIONS	
NAME	DATE

ILLINOIS DEPARTMENT OF TRANSPORTATION

PAVEMENT JOINTING PLAN  
SOUTHBOUND GORE AREA I-55

SCALE: 1"=50'  
DATE: 11/8/2004

DRAWN BY: CC  
CHECKED BY: RJ