

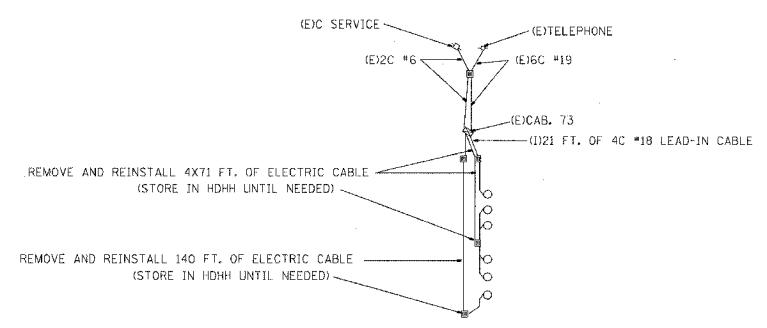


F.A. NO.	SECTION	COUNTY	TOTAL SHEETS	SHEET NO.
55	2002-022-K	WILL	172	133
STA. 10+00		TO STA. 22+96.05		
FED. ROAD DIST. NO.	ILLINOIS	FED. AID PROJECT		
CONTRACT NO. 62389				

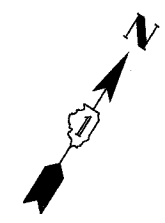

WIRING DIAGRAM

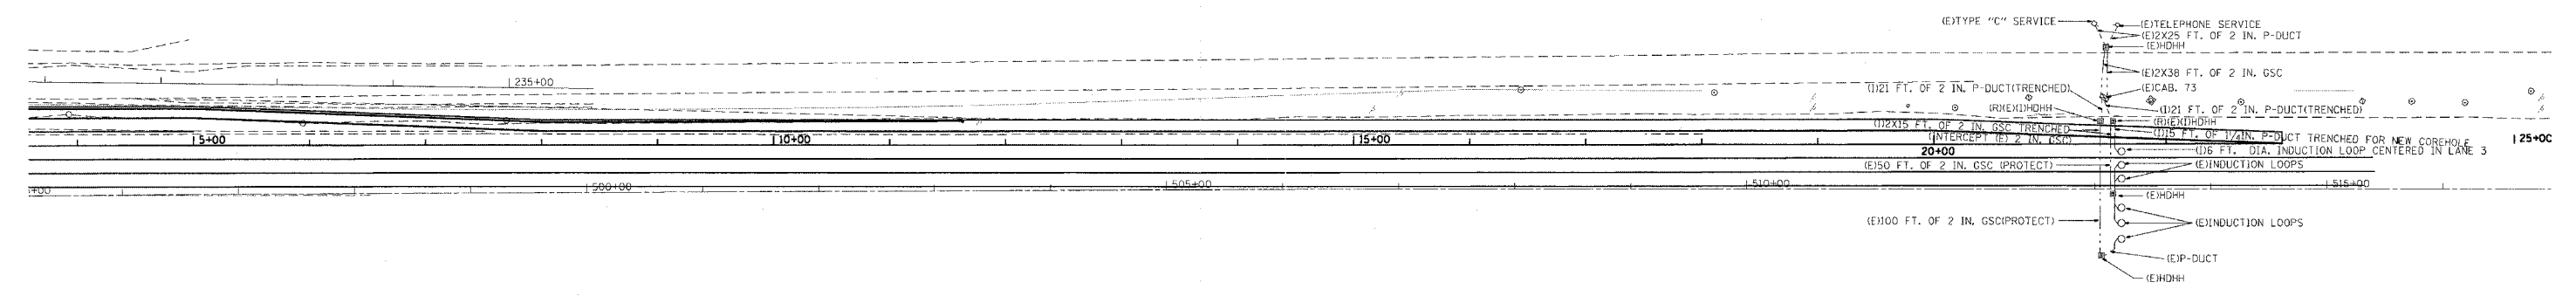

RD= 155e53_155e53S.DGN
RF= 155e53_155e53.DGN

FOR INFORMATION ONLY

REVISIONS	
NAME	DATE

ILLINOIS DEPARTMENT OF TRANSPORTATION
TRAFFIC SYSTEMS CENTER

EAST OF 53

SCALE: VERT. DRAWN BY G.M.
HORIZ. CHECKED BY J.G.
DATE MAY-10-2004