


FINAL SURVEY SHOWN BY DATE
 SURVEYED PLOTTED
 NOTE BOOK NO. AREAS CHECKED

ORIGINAL SURVEY SHOWN BY DATE
 SURVEYED PLOTTED
 NOTE BOOK NO. AREAS CHECKED

F.A. RTE.	SECTION	COUNTY	TOTAL SHEETS	SHEET NO.
55	2002-022 K	WILL	172	154
STA. 10+00		TO STA. 22+96.05		
FED. ROAD DIST. NO.		ILLINOIS FED. AID PROJECT		
CONTRACT NO. 62389				

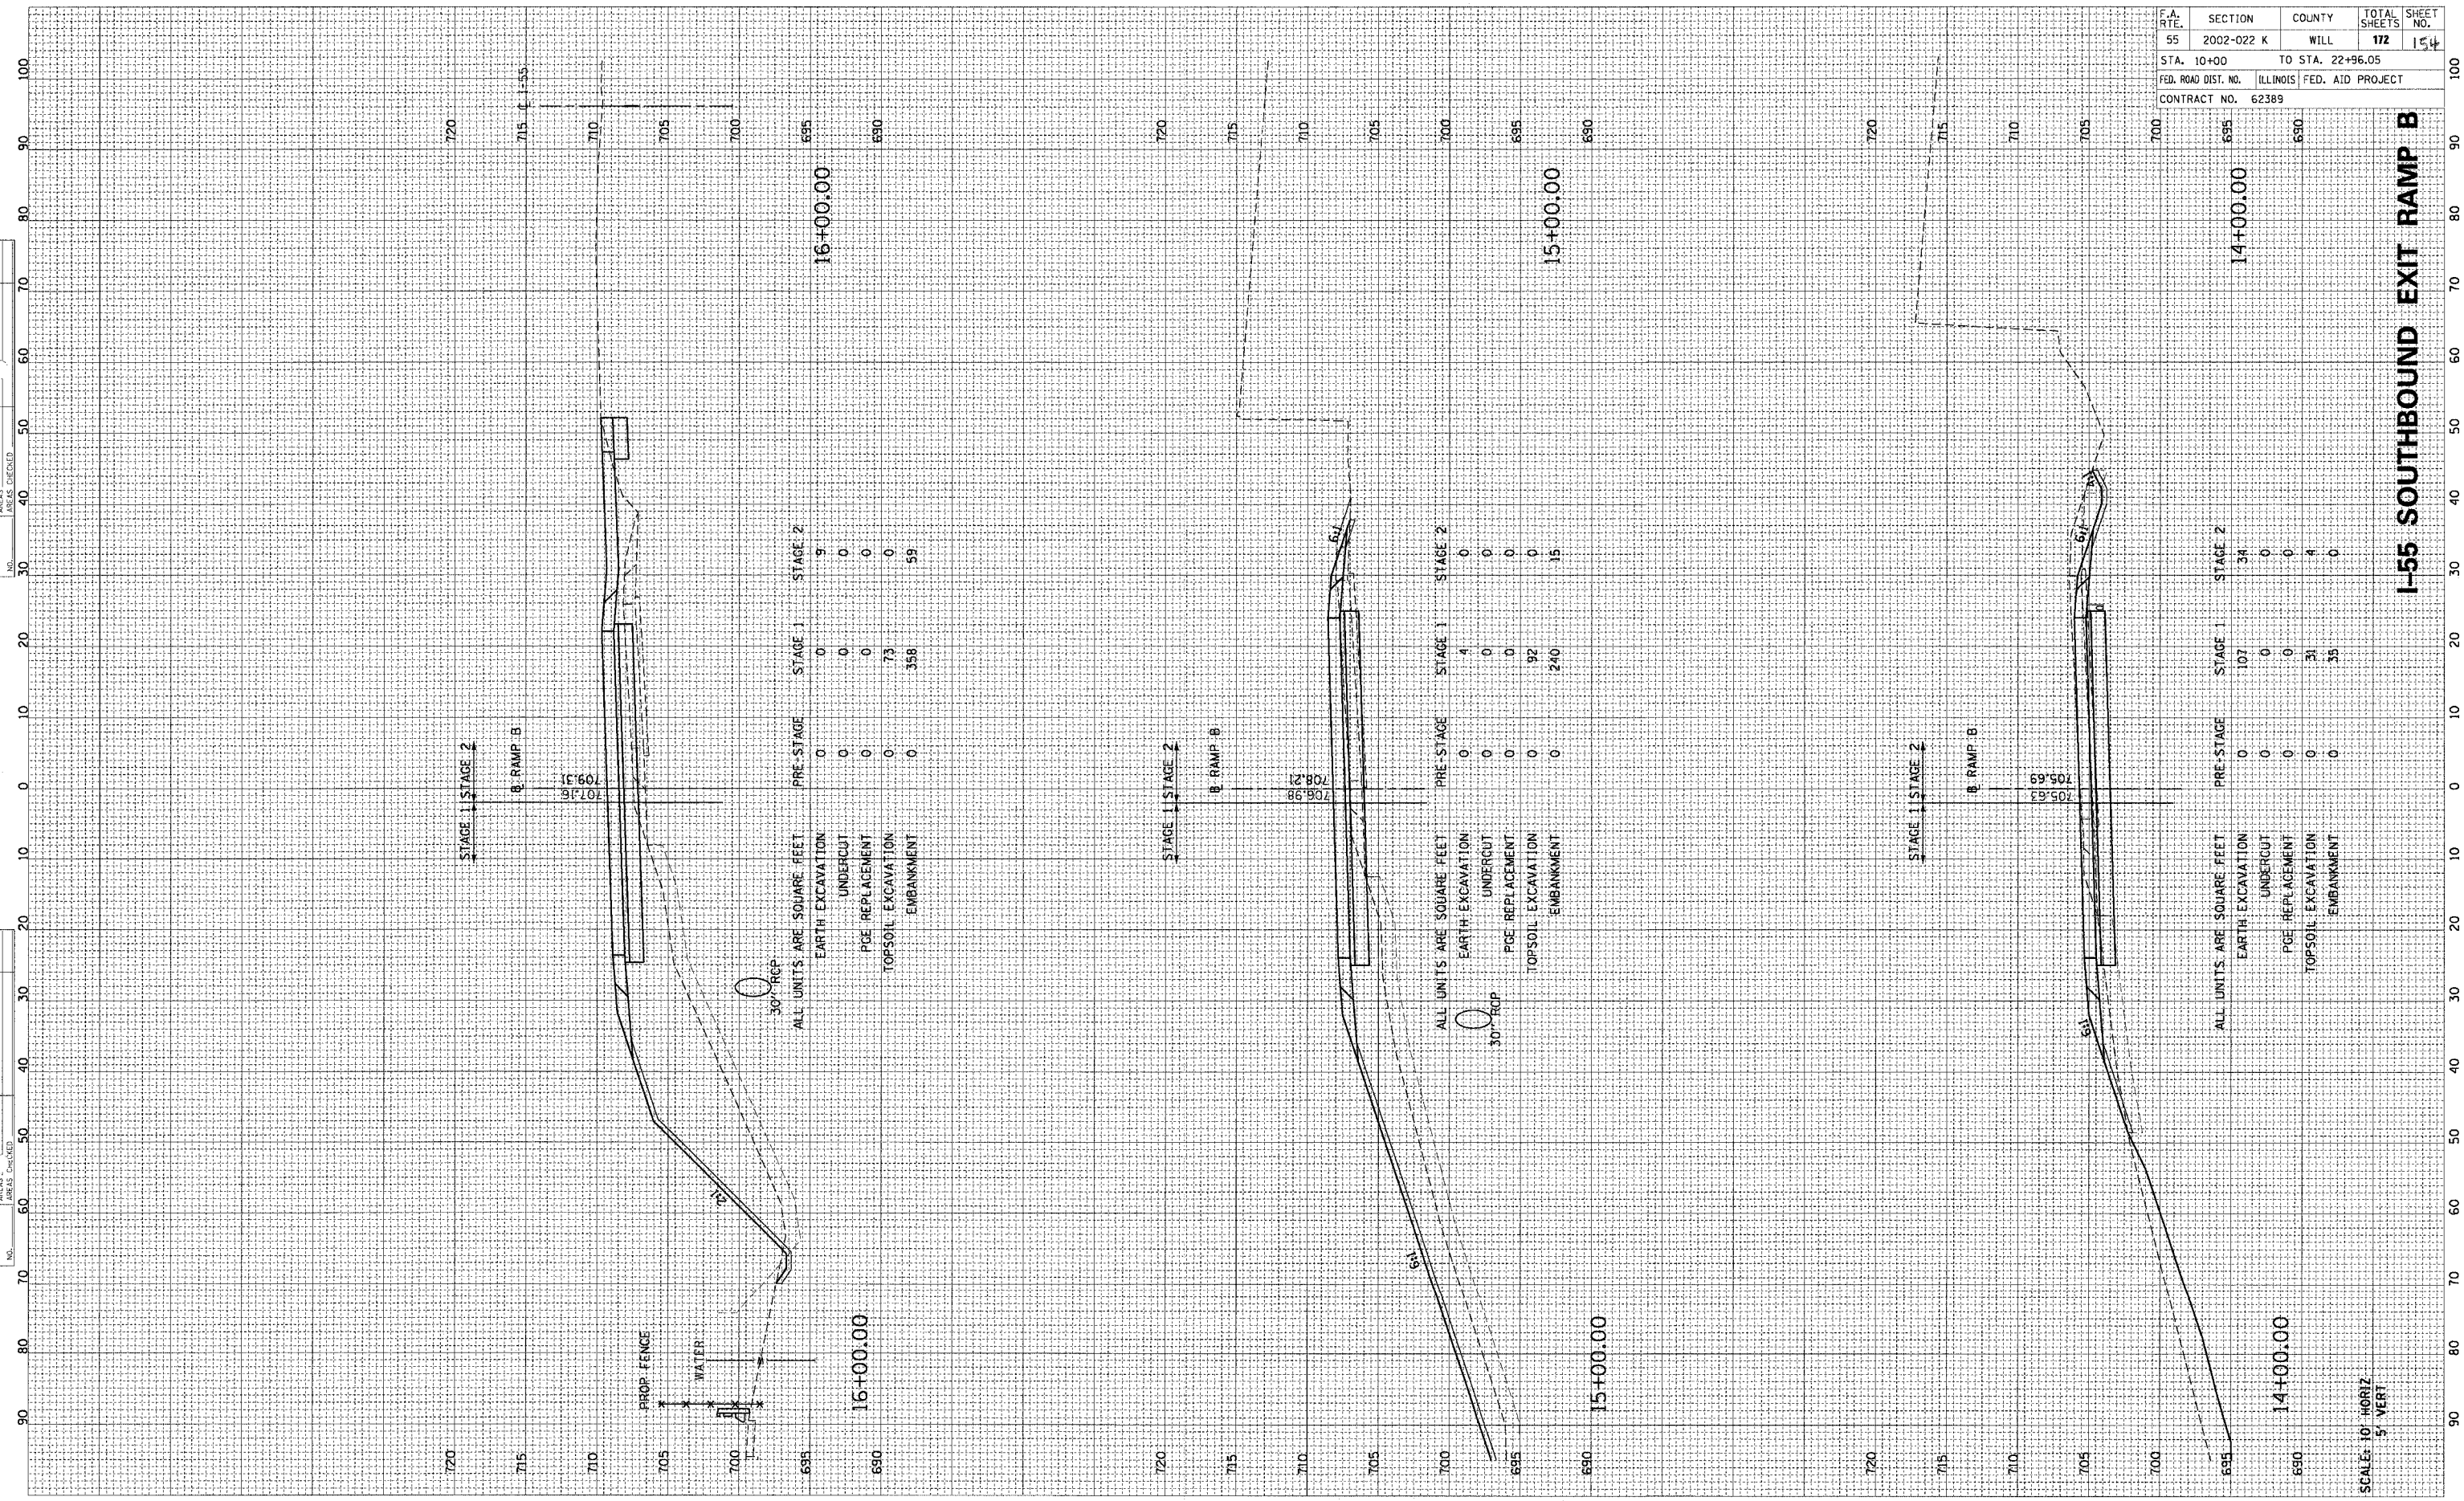

ALL UNITS ARE SQUARE FEET

	PRE-STAGE	STAGE 1	STAGE 2
EARTH EXCAVATION	0	0	9
UNDERCUT	0	0	0
PGE REPLACEMENT	0	0	0
TOPSOIL EXCAVATION	0	73	0
EMBANKMENT	0	358	59

ALL UNITS ARE SQUARE FEET

	PRE-STAGE	STAGE 1	STAGE 2
EARTH EXCAVATION	0	4	0
UNDERCUT	0	0	0
PGE REPLACEMENT	0	0	0
TOPSOIL EXCAVATION	0	92	0
EMBANKMENT	0	240	15

ALL UNITS ARE SQUARE FEET

	PRE-STAGE	STAGE 1	STAGE 2
EARTH EXCAVATION	0	107	34
UNDERCUT	0	0	0
PGE REPLACEMENT	0	0	0
TOPSOIL EXCAVATION	0	31	4
EMBANKMENT	0	35	0

SCALE: 10' HORIZ
 5' VERT

I-55 SOUTHBOUND EXIT RAMP B