


ORIGINAL SURVEY
 SURVEYED
 PLOTTED
 NOTE BOOK
 AREAS
 AREAS CHECKED

FINAL SURVEY
 SURVEYED
 PLOTTED
 NOTE BOOK
 AREAS
 AREAS CHECKED

BY
 DATE

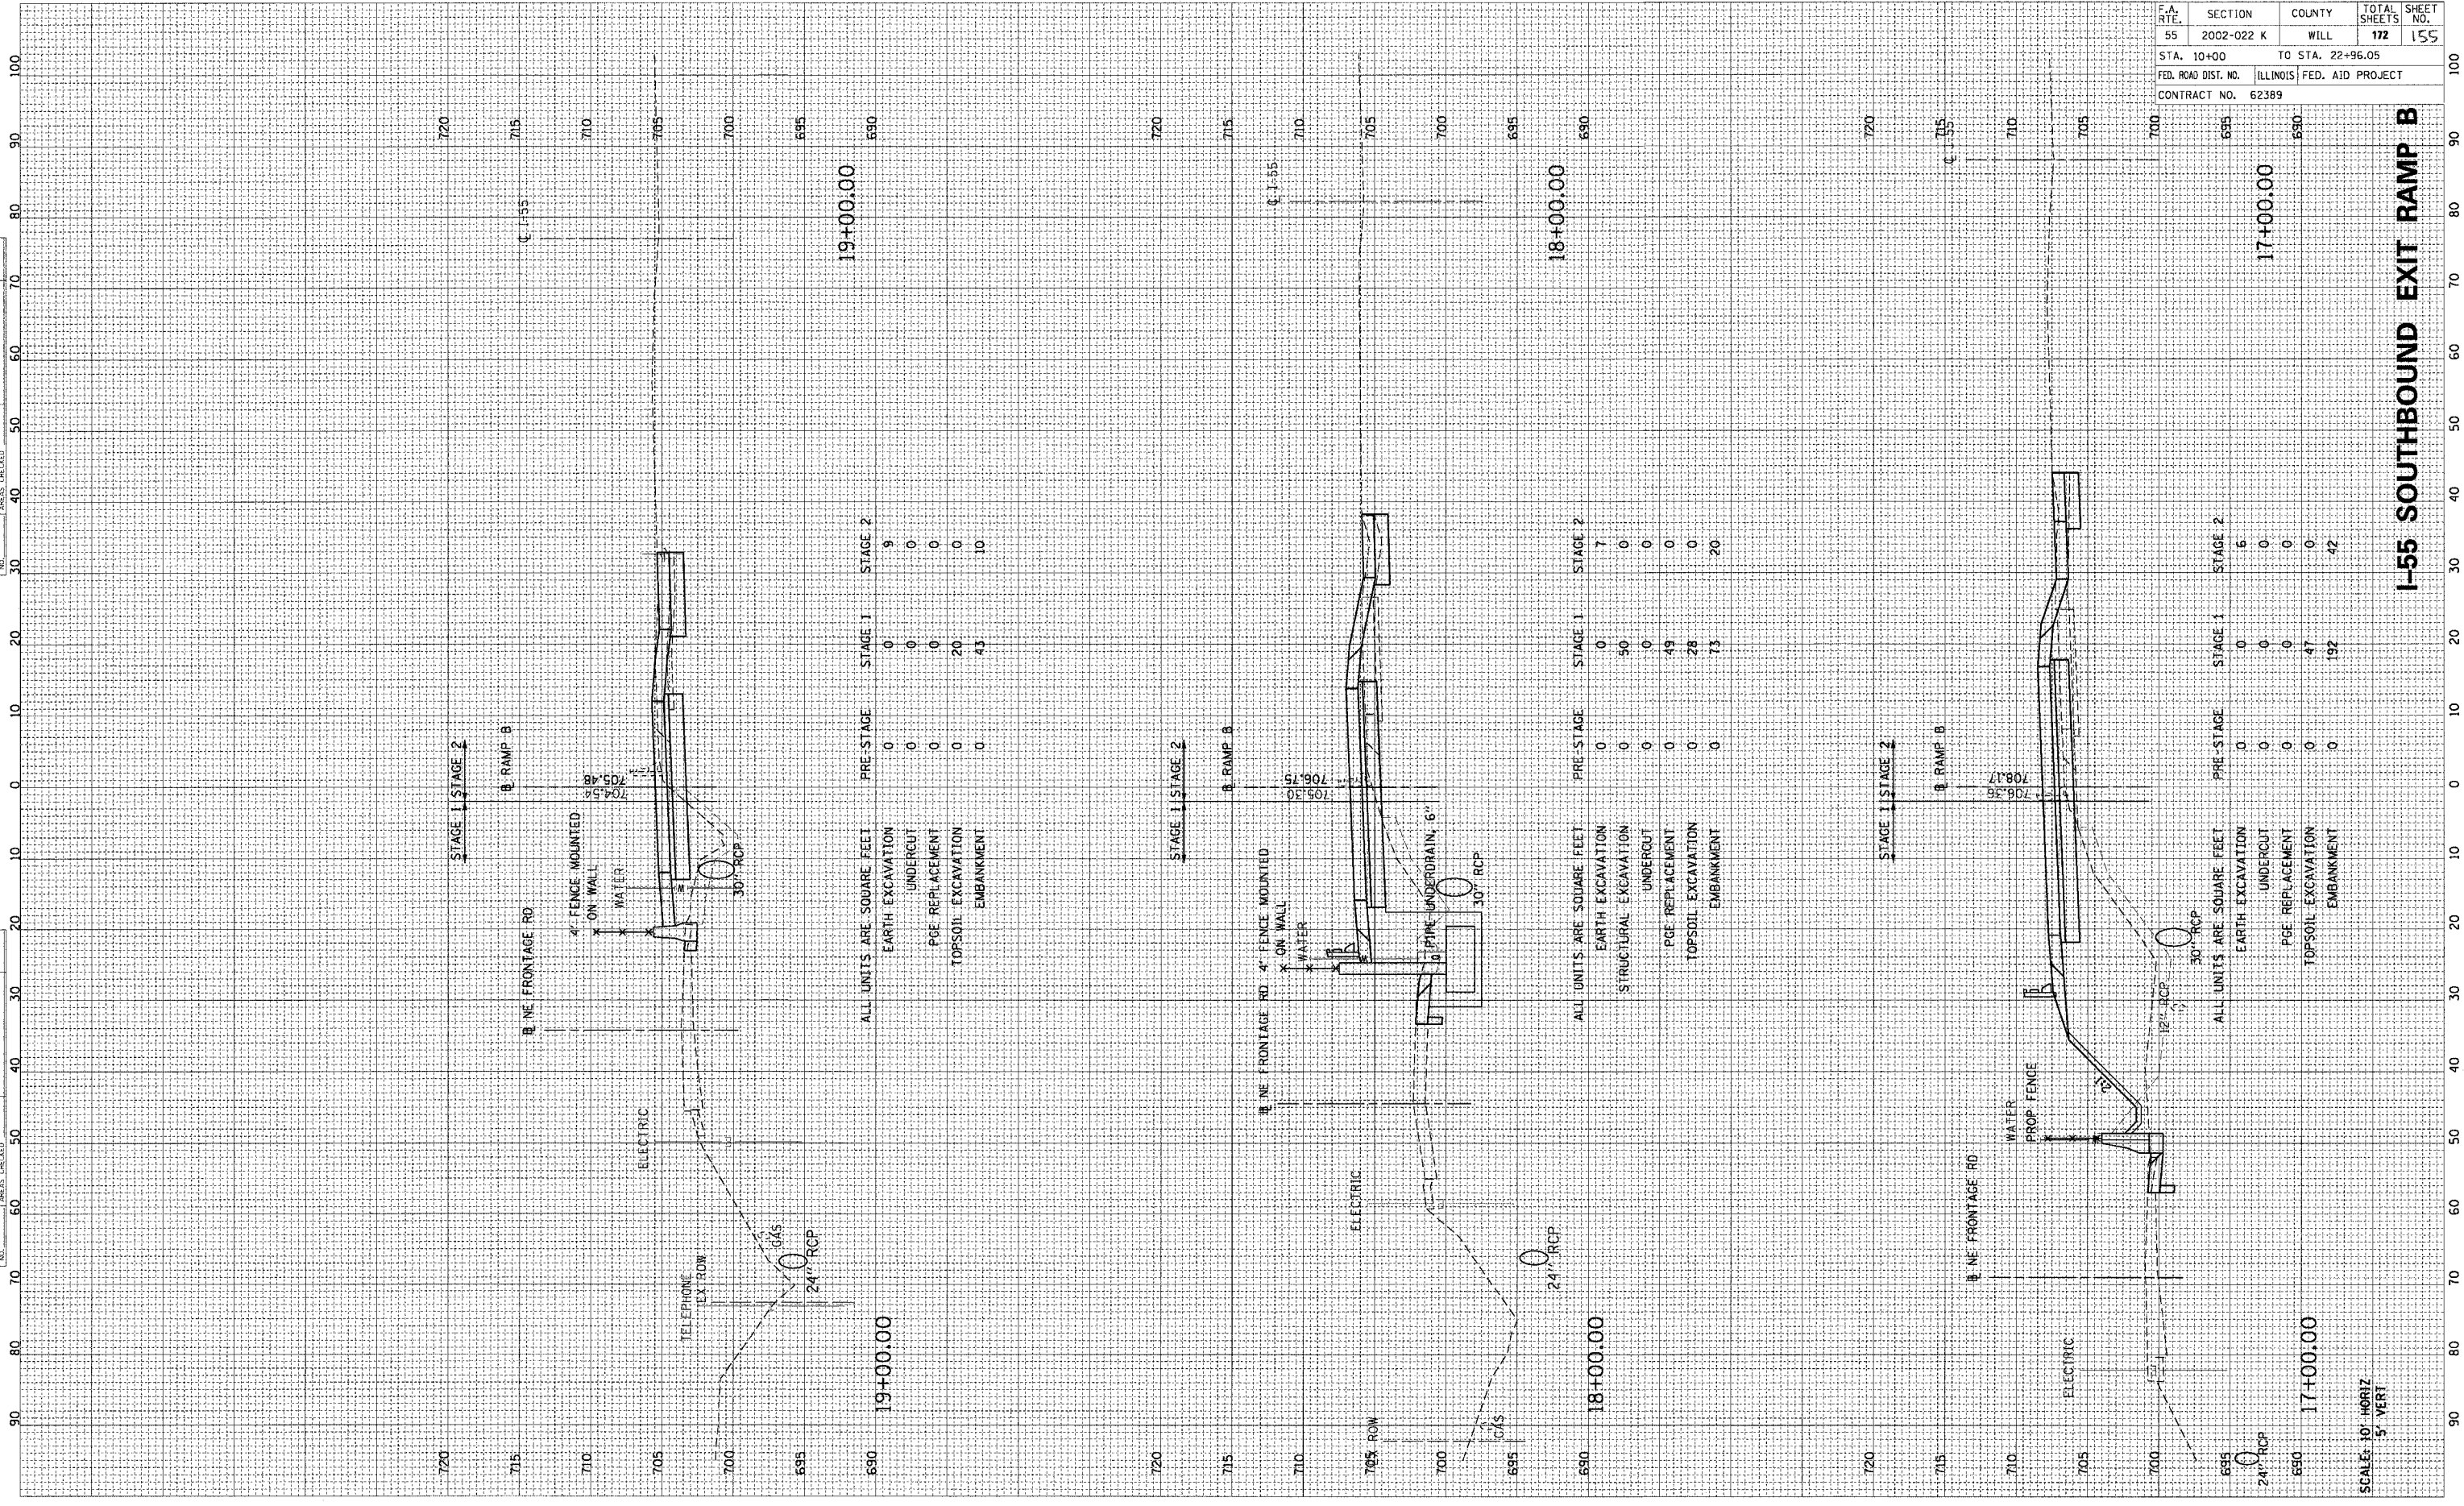

ALL UNITS ARE SQUARE FEET

	PRE-STAGE	STAGE 1	STAGE 2
EARTH EXCAVATION	0	0	9
UNDERCUT	0	0	0
PG&E REPLACEMENT	0	0	0
TOPSOIL EXCAVATION	0	20	0
EMBANKMENT	0	43	10

ALL UNITS ARE SQUARE FEET

	PRE-STAGE	STAGE 1	STAGE 2
EARTH EXCAVATION	0	0	7
STRUCTURAL EXCAVATION	0	50	0
UNDERCUT	0	0	0
PG&E REPLACEMENT	0	49	0
TOPSOIL EXCAVATION	0	28	0
EMBANKMENT	0	73	20

ALL UNITS ARE SQUARE FEET

	PRE-STAGE	STAGE 1	STAGE 2
EARTH EXCAVATION	0	0	6
UNDERCUT	0	0	0
PG&E REPLACEMENT	0	0	0
TOPSOIL EXCAVATION	0	47	0
EMBANKMENT	0	192	42

F.A. R.T.E.	SECTION	COUNTY	TOTAL SHEETS	SHEET NO.
55	2002-022 K	WILL	172	155
STA. 10+00		TO STA. 22+96.05		
FED. ROAD DIST. NO.		ILLINOIS FED. AID PROJECT		
CONTRACT NO. 62389				

SCALE: 10' HORIZ
 5' VERT

I-55 SOUTHBOUND EXIT RAMP B