


FINAL SURVEY PLOTTED AREAS CHECKED BY DATE

ORIGINAL SURVEY PLOTTED AREAS CHECKED BY DATE

F.A. RTE.	SECTION	COUNTY	TOTAL SHEETS	SHEET NO.
55	2002-022 K	WILL	172	160
STA. 10+00		TO STA. 22+96.05		
FED. ROAD DIST. NO.		ILLINOIS FED. AID PROJECT		
CONTRACT NO. 62389				

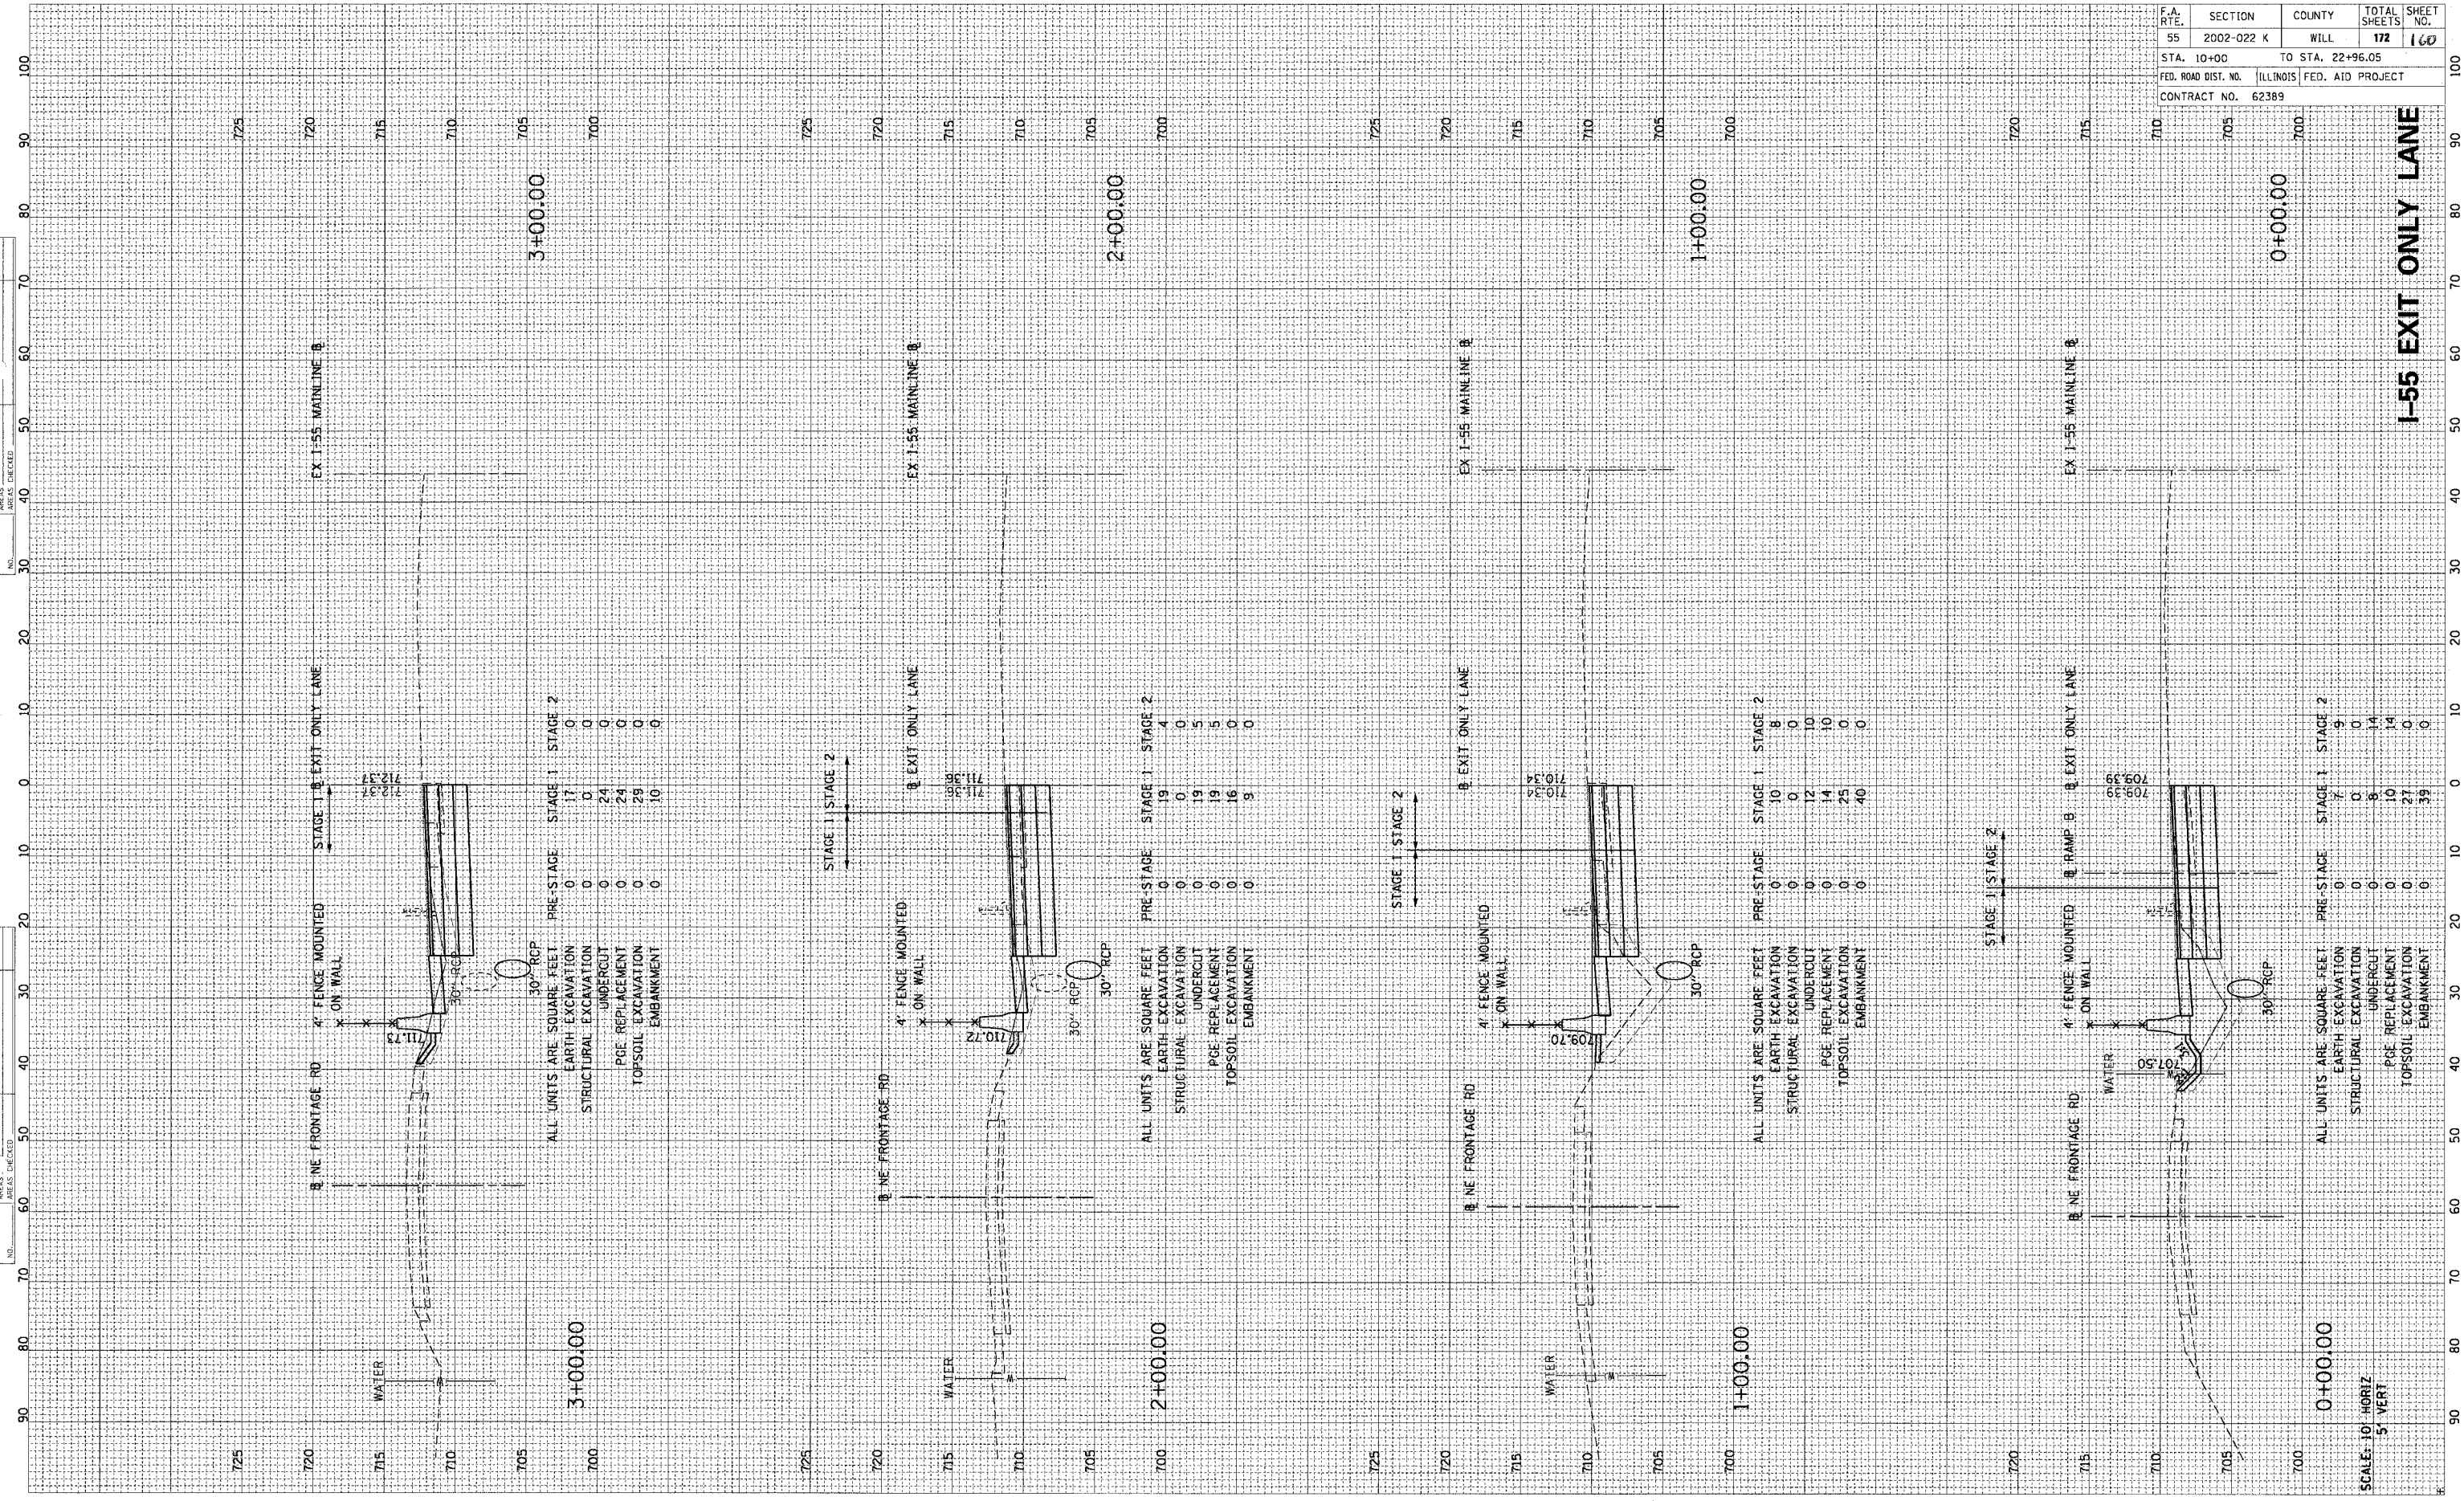

3+00.00

ALL UNITS ARE SQUARE FEET	PRE-STAGE	STAGE 1	STAGE 2
EARTH EXCAVATION	0	17	0
STRUCTURAL EXCAVATION	0	0	0
UNDERCUT	0	24	0
PGE REPLACEMENT	0	24	0
TOPSOIL EXCAVATION	0	29	0
EMBANKMENT	0	10	0

2+00.00

ALL UNITS ARE SQUARE FEET	PRE-STAGE	STAGE 1	STAGE 2
EARTH EXCAVATION	0	19	4
STRUCTURAL EXCAVATION	0	0	0
UNDERCUT	0	19	5
PGE REPLACEMENT	0	19	5
TOPSOIL EXCAVATION	0	16	0
EMBANKMENT	0	9	0

1+00.00

ALL UNITS ARE SQUARE FEET	PRE-STAGE	STAGE 1	STAGE 2
EARTH EXCAVATION	0	10	8
STRUCTURAL EXCAVATION	0	0	0
UNDERCUT	0	12	10
PGE REPLACEMENT	0	14	10
TOPSOIL EXCAVATION	0	25	0
EMBANKMENT	0	40	0

0+00.00

ALL UNITS ARE SQUARE FEET	PRE-STAGE	STAGE 1	STAGE 2
EARTH EXCAVATION	0	7	9
STRUCTURAL EXCAVATION	0	0	0
UNDERCUT	0	8	14
PGE REPLACEMENT	0	10	14
TOPSOIL EXCAVATION	0	27	0
EMBANKMENT	0	39	0

SCALE-10' HORIZ
5' VERT

I-55 EXIT ONLY LANE